



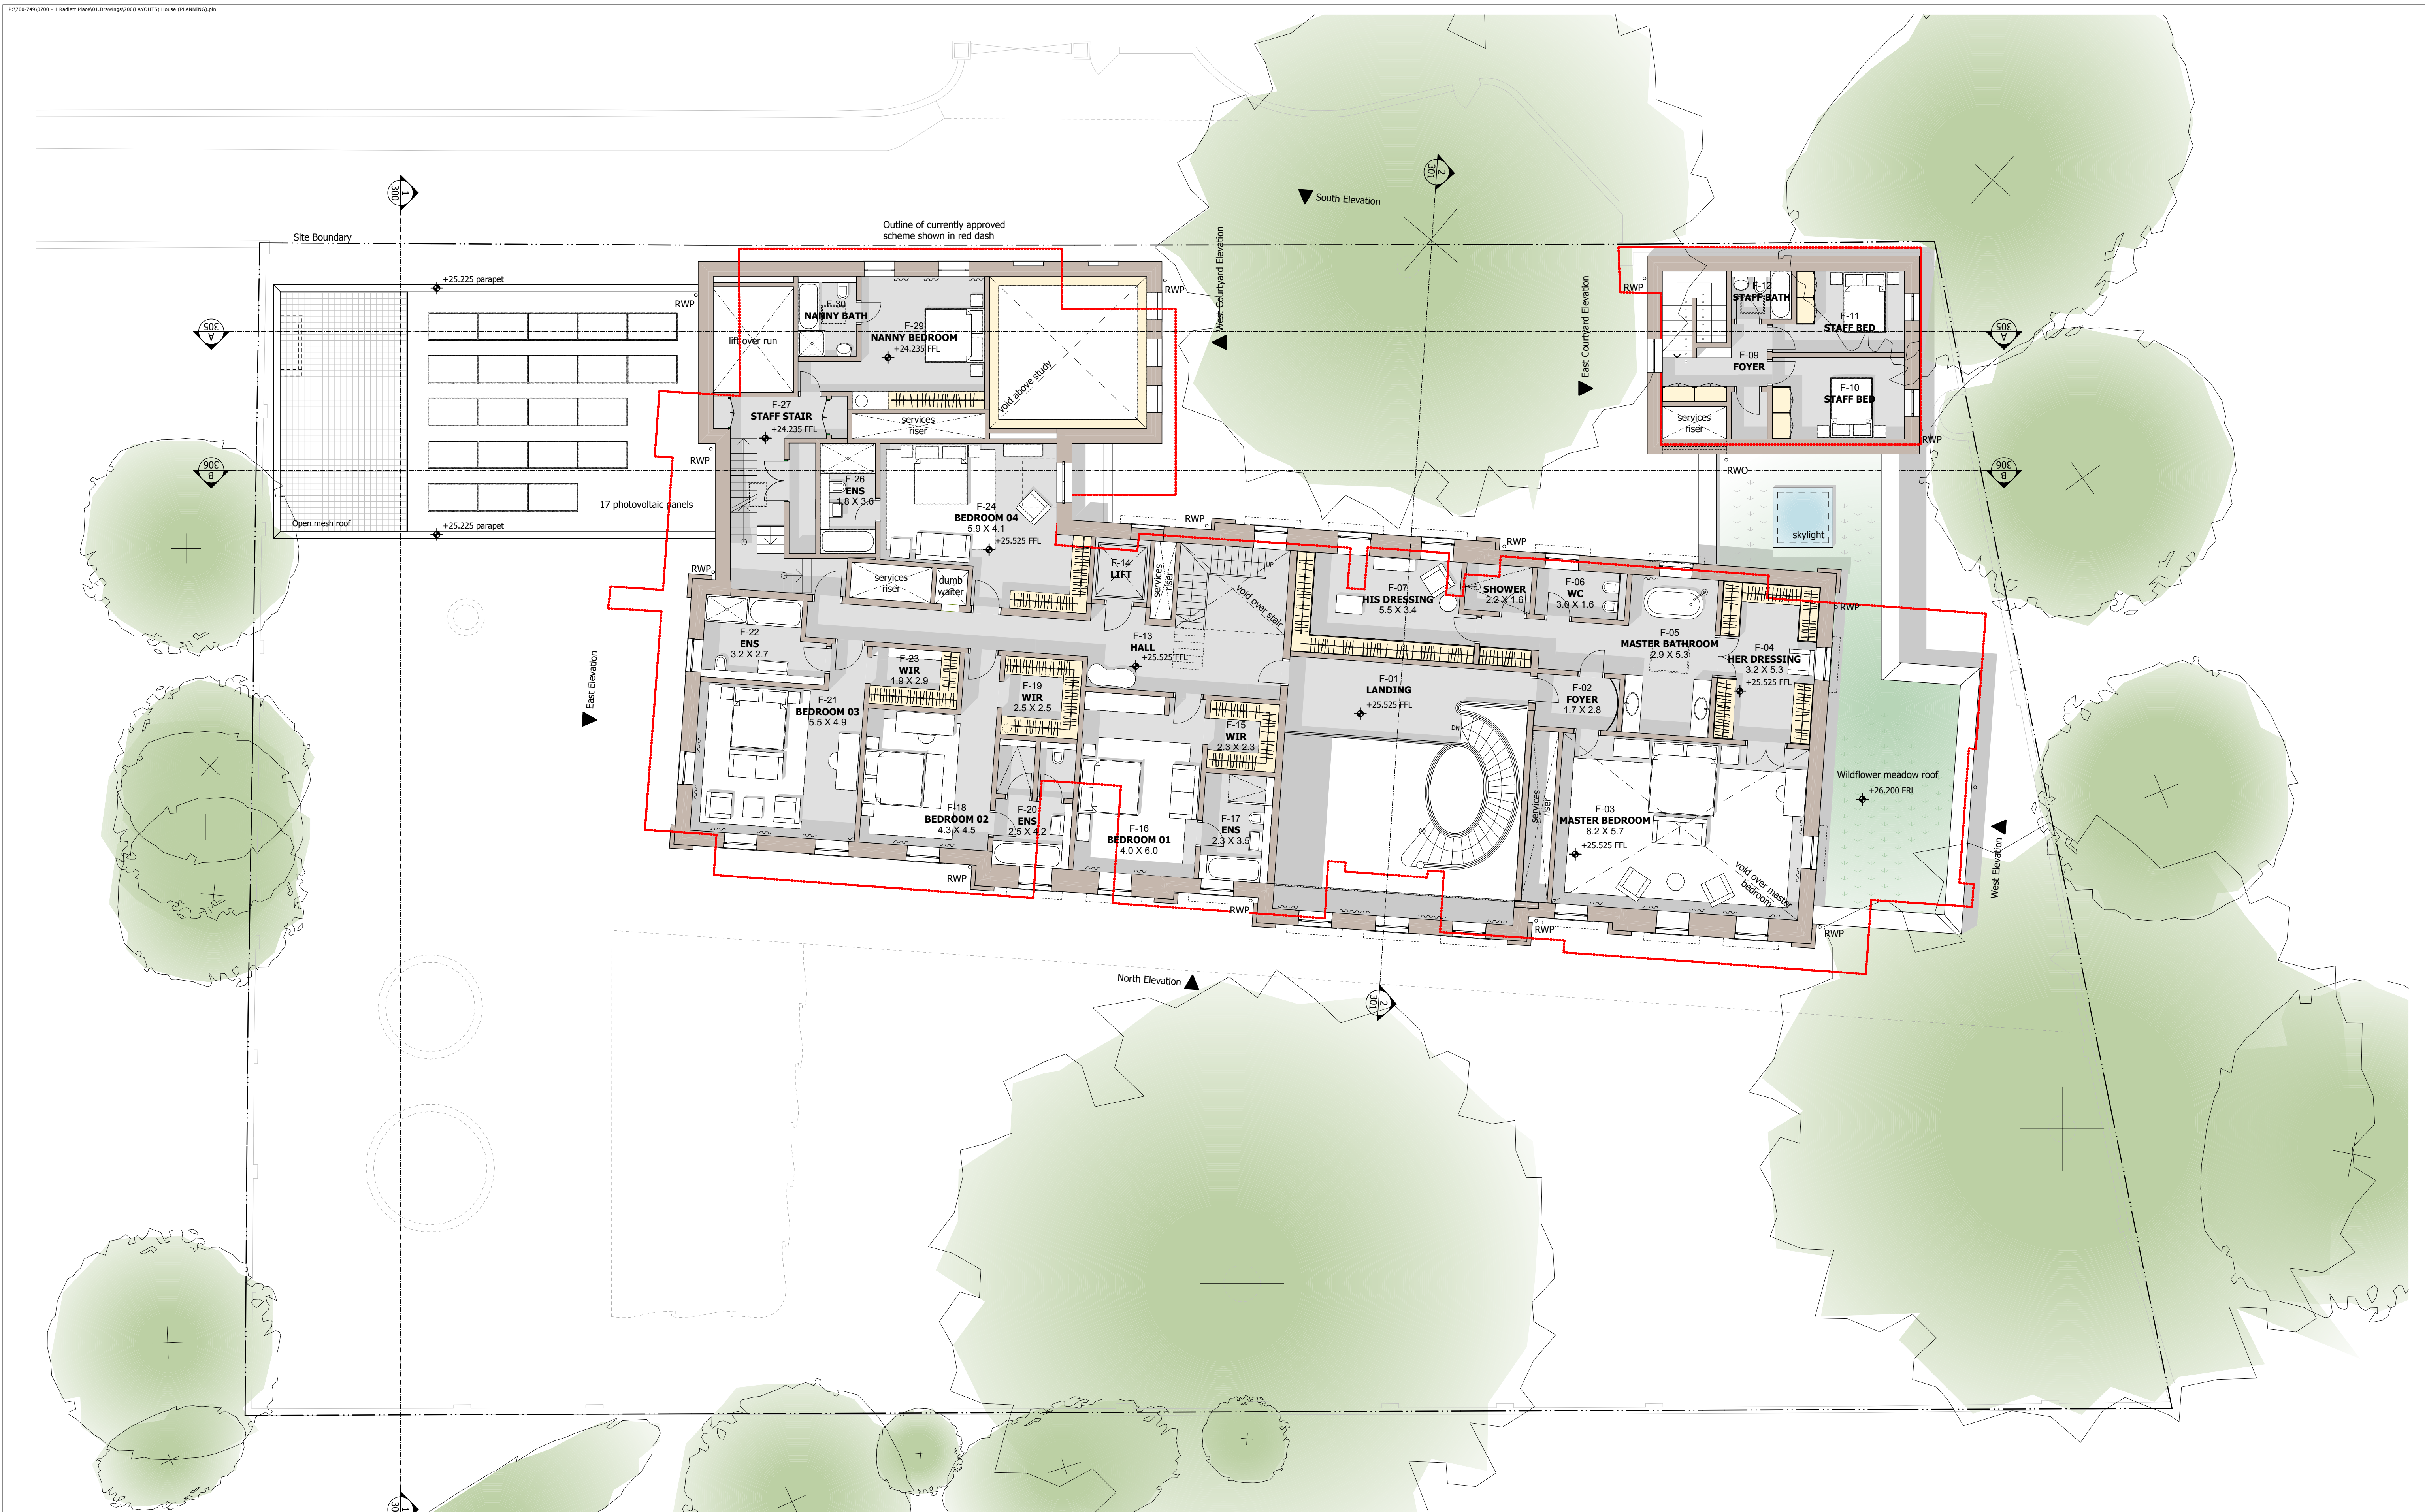

1 **FIRST FLOOR GA**

DO NOT SCALE FROM THIS DRAWING
Figured dimensions only are to be taken from this drawing. All dimensions are to be checked on site before any work is put in hand.
If in doubt, ask.

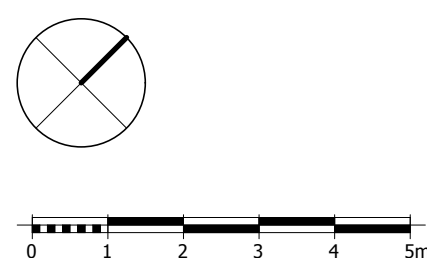

PL05	26.10.12	Planning Issue	SR
PL04	10.10.12	Draft Planning Issue	SR
PL03	08.10.12	For Client Review	SR
PL02	14.09.12	For Client Review	SR
PL01	23.08.12	For Client Review	SR
Rev	Date	Descriptor	Athr.

Legends & Notes:

SR

SR

SR

SR

Athr.

1 Vencourt Place, Ravenscourt Park,
Hammersmith, London W6 9NU

Phone **+44 (0) 20 8600 4171**
Email **info@shh.co.uk**
shh.co.uk

RIBA 
Chartered Practice



MEMBER



Project:

1 Radlett Place
1 Radlett Place
London NW8 6BT

Client:

Radlett Holdings Ltd

Drawing Title:

020 Planning GA's

First Floor

(Project number)DWG number_Revision

(700)023_PL05