


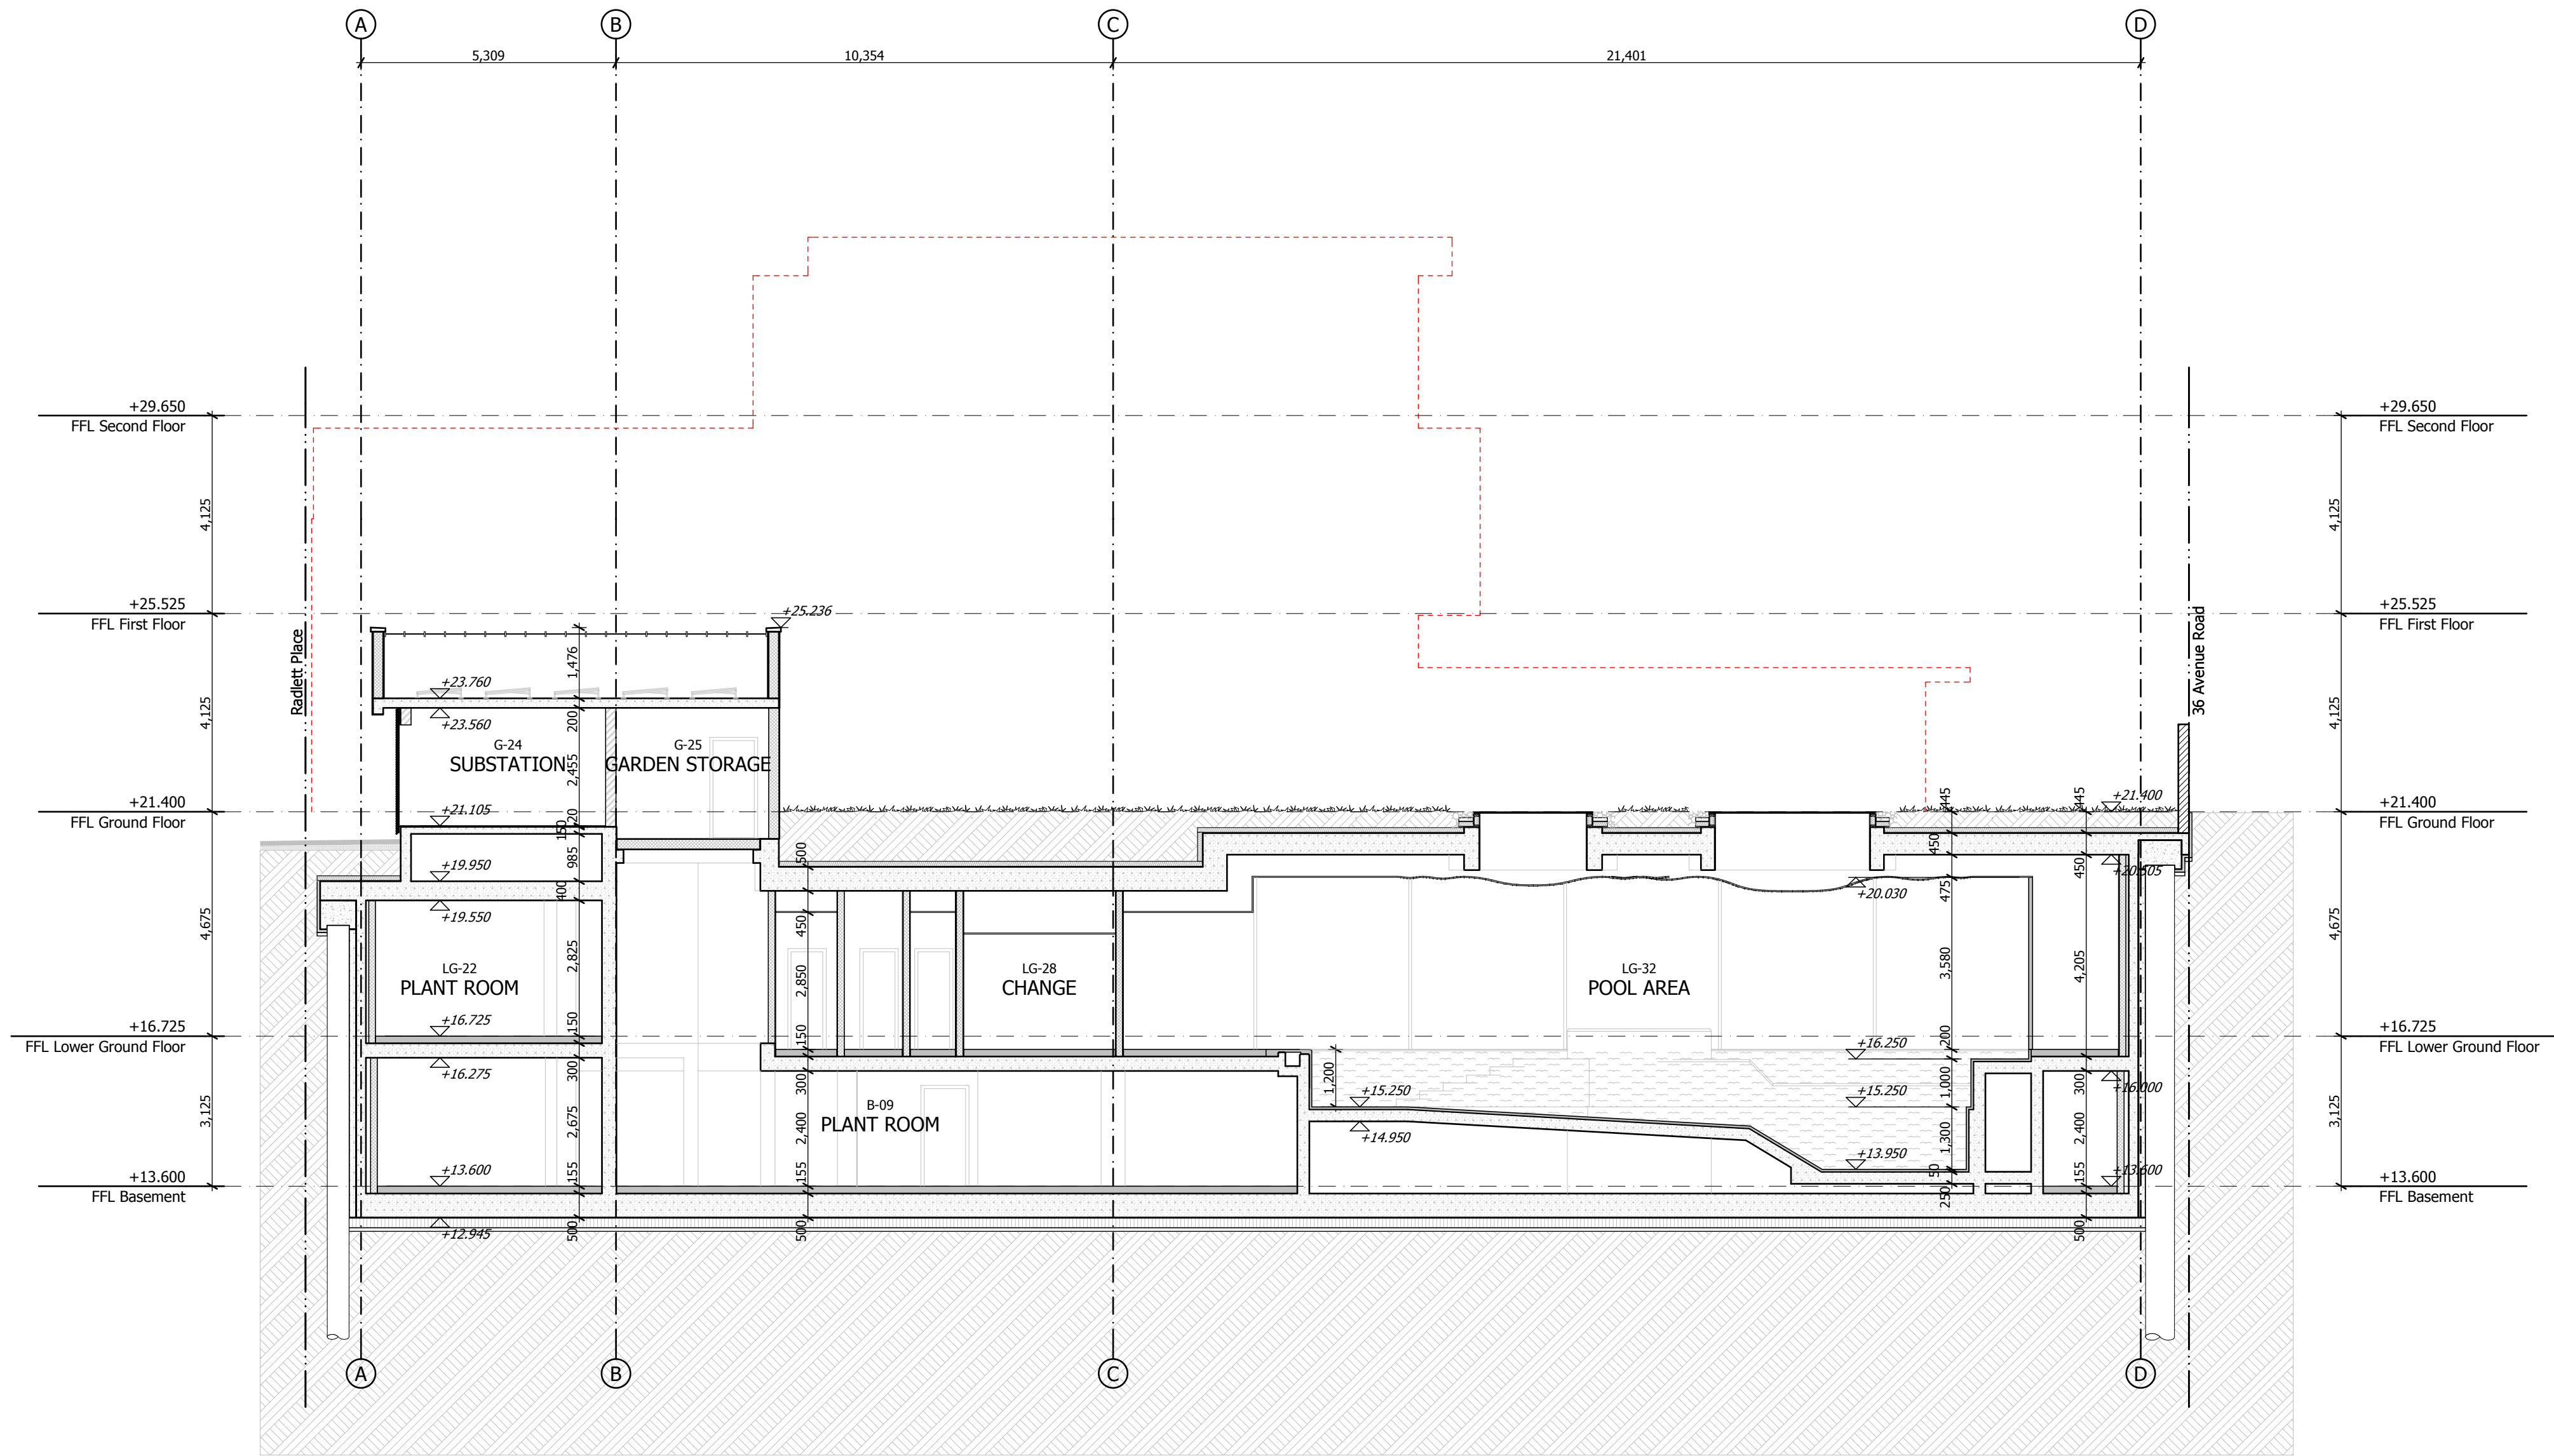

DO NOT SCALE FROM THIS DRAWING
Figured dimensions only are to be taken from this drawing. All dimensions are to be checked on site before any work is put in hand.
If in doubt, ask.

Copyright © Spence Harris Hogan Limited 2012
Registered in England & Wales. Registered No. 261 0615
SHH is the trading name of Spence Harris Hogan Limited



Legends & Notes:

Drawing Status:
For Planning

Rev	Date	Descriptor	Athr.
PL02	26.10.12	Planning Issue	BJ
PL01	10.10.12	Draft Planning Issue	BJ



SHHARCHITECTS|INTERIORDESIGNERS
RIBA MEMBER
Chartered Practice

1 Vencourt Place, Ravenscourt Park
Hammersmith, London W6 9NU
Phone +44 (0) 20 8600 4171 Email info@shh.co.uk
shh.co.uk

Project:

1 Radlett Place
1 Radlett Place
London NW8 6BT

Client:
Radlett Holdings Ltd

Drawing Title:

300 Planning Sections

Section 1

(Project number)\DWG number_Revision
(700)300_PL02