



DO NOT SCALE FROM THIS DRAWING
Figured dimensions only are to be taken from this drawing. All dimensions are to be checked on site before any work is put in hand. If in doubt, ask.

Copyright © Spence Harris Hogan Limited 2012
Registered in England & Wales. Registered No. 261 0615
HH is the trading name of Spence Harris Hogan Limited

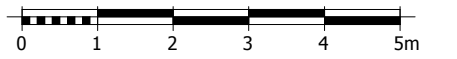

Legends & Notes:

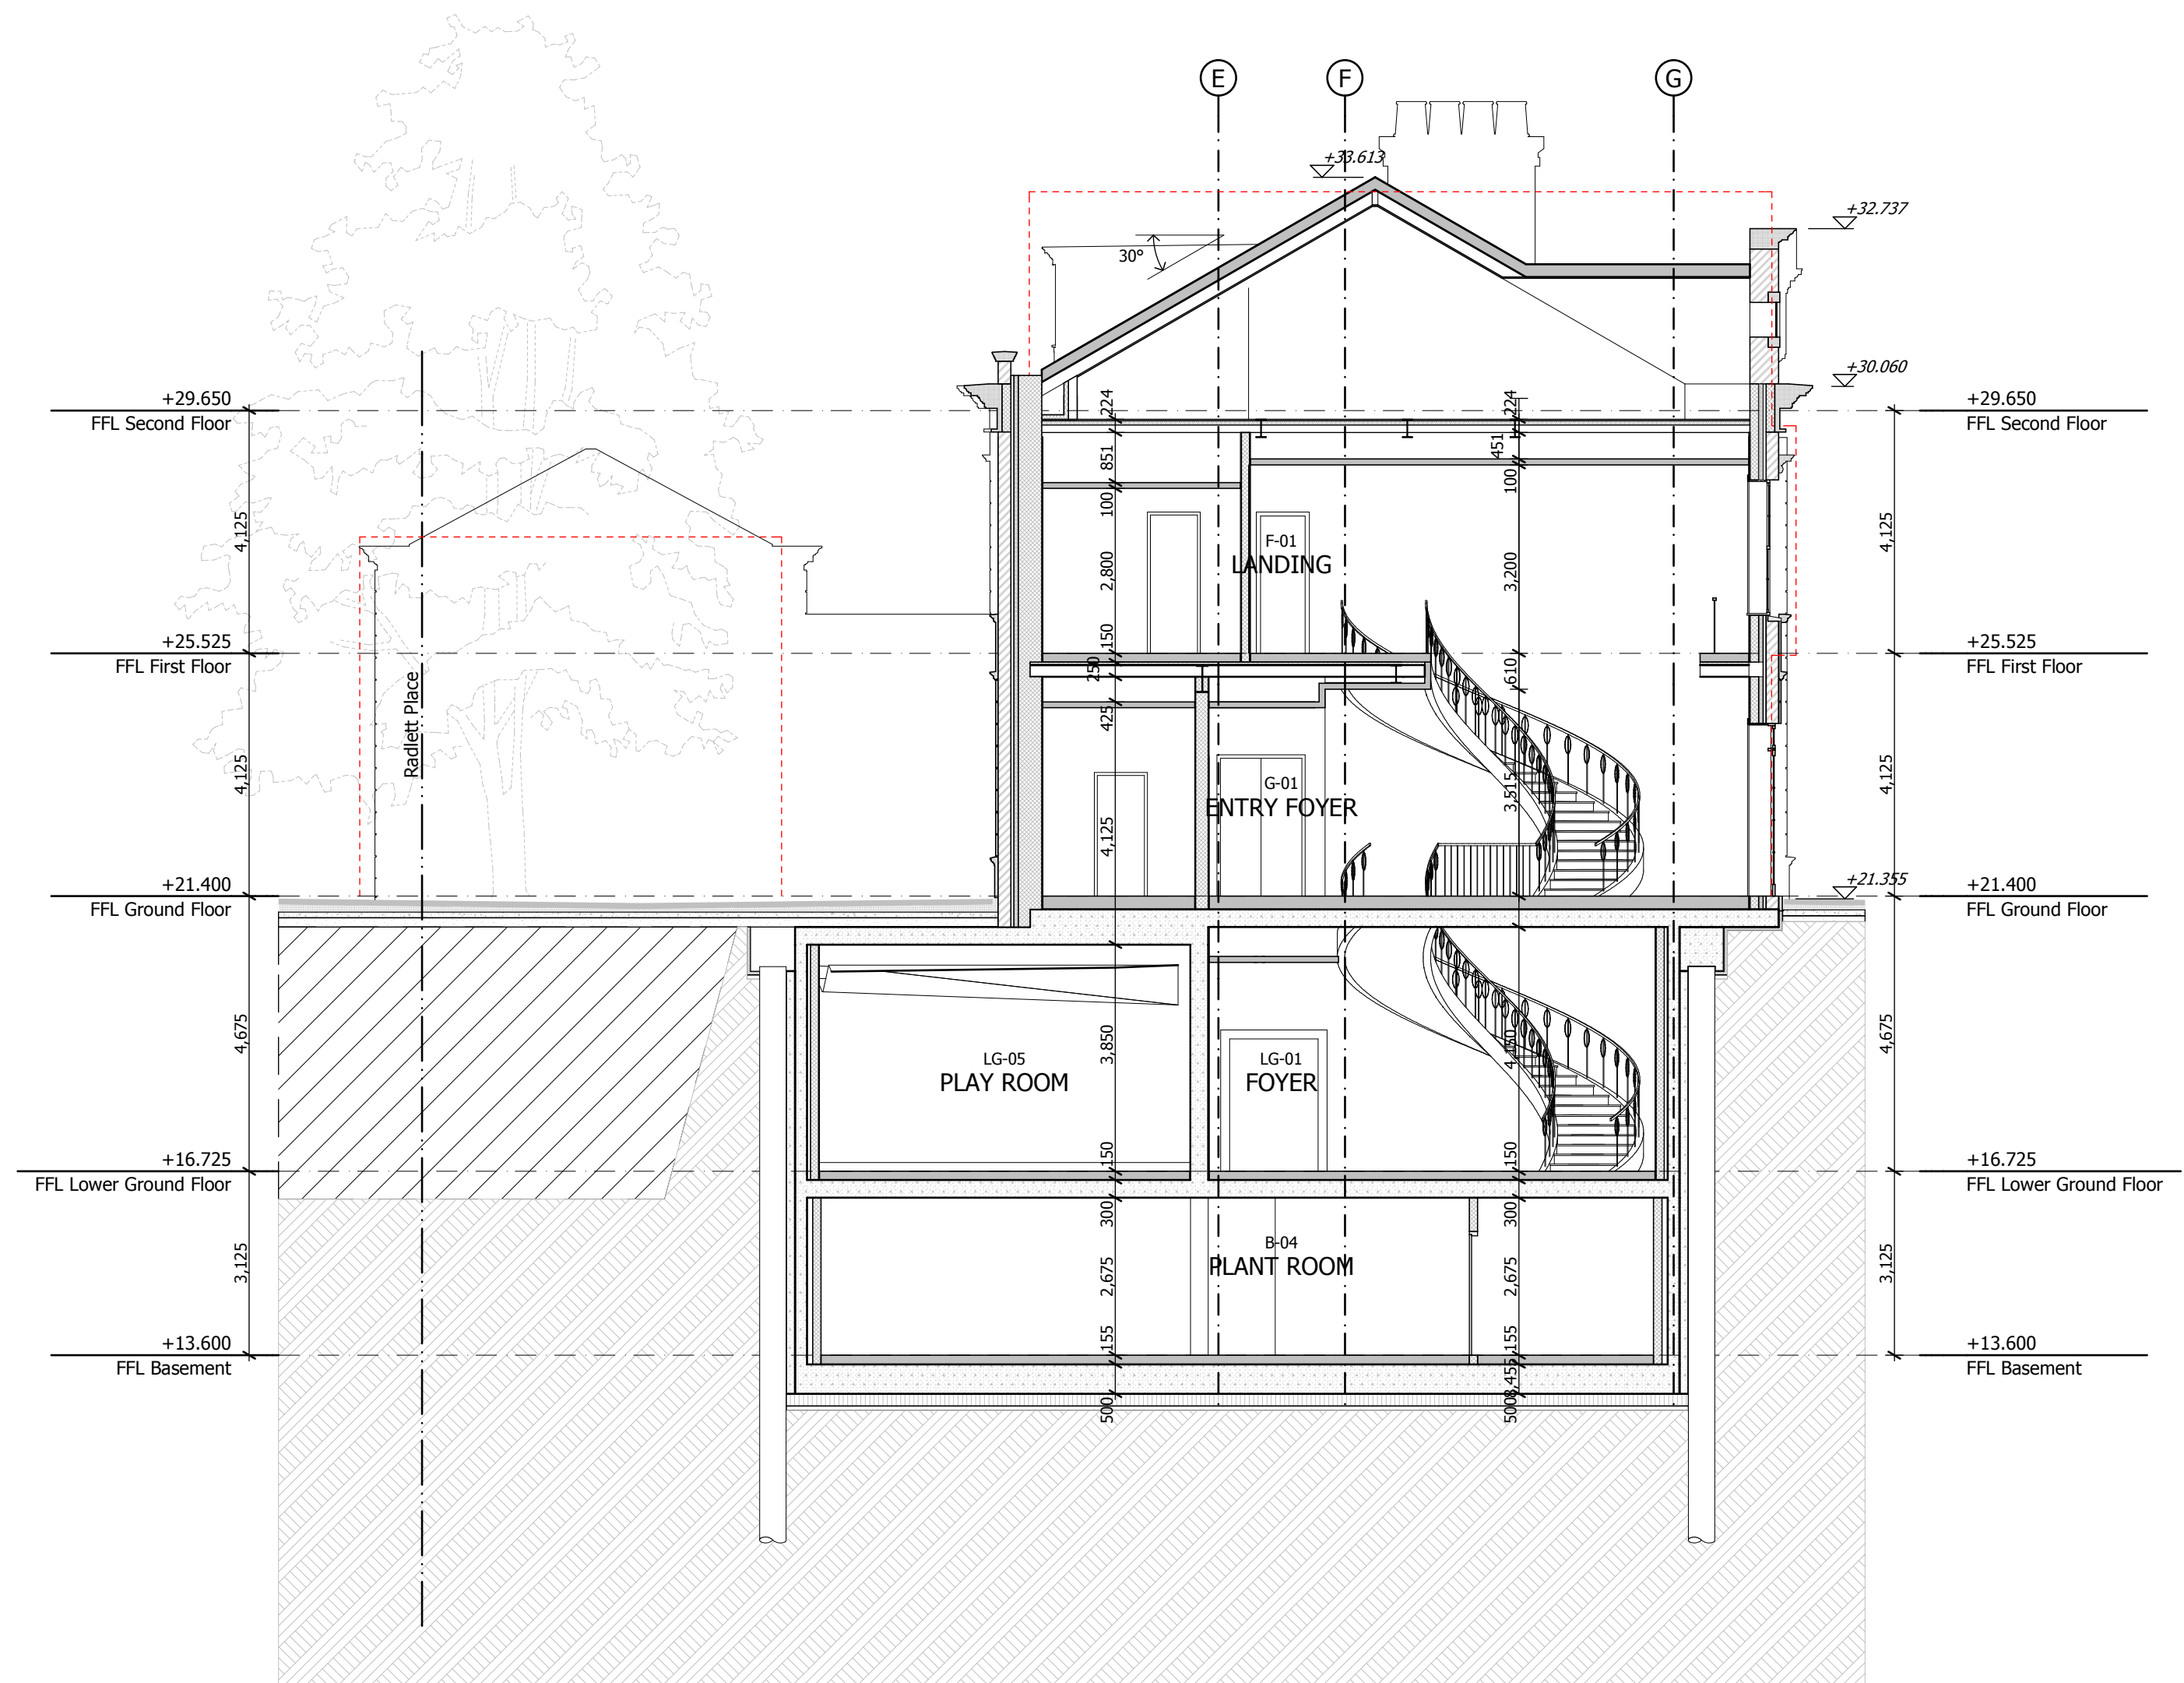

Drawing Status:

For Planning

02	26.10.12	Planning Issue	BJ
01	10.10.12	Draft Planning Issue	BJ
ev	Date	Descriptor	Athr.



SHHARCHITECTS|INTERIORDESIGNERS



 MEMBER

Chartered Practice

Vencourt Place, Ravenscourt Park
Jammersmith, London W6 9NU
Phone **+44 (0) 20 8600 4171** Email **info@shh.co.uk**
shh.co.uk

Project:

1 Radlett Place

1 Radlett Place
London NW8 6BT

Client:

Radlett Holdings Ltd

Drawing Title:

300 Planning Sections

Section 2

Project number)DWG number_Revision

(700)301_PL02