
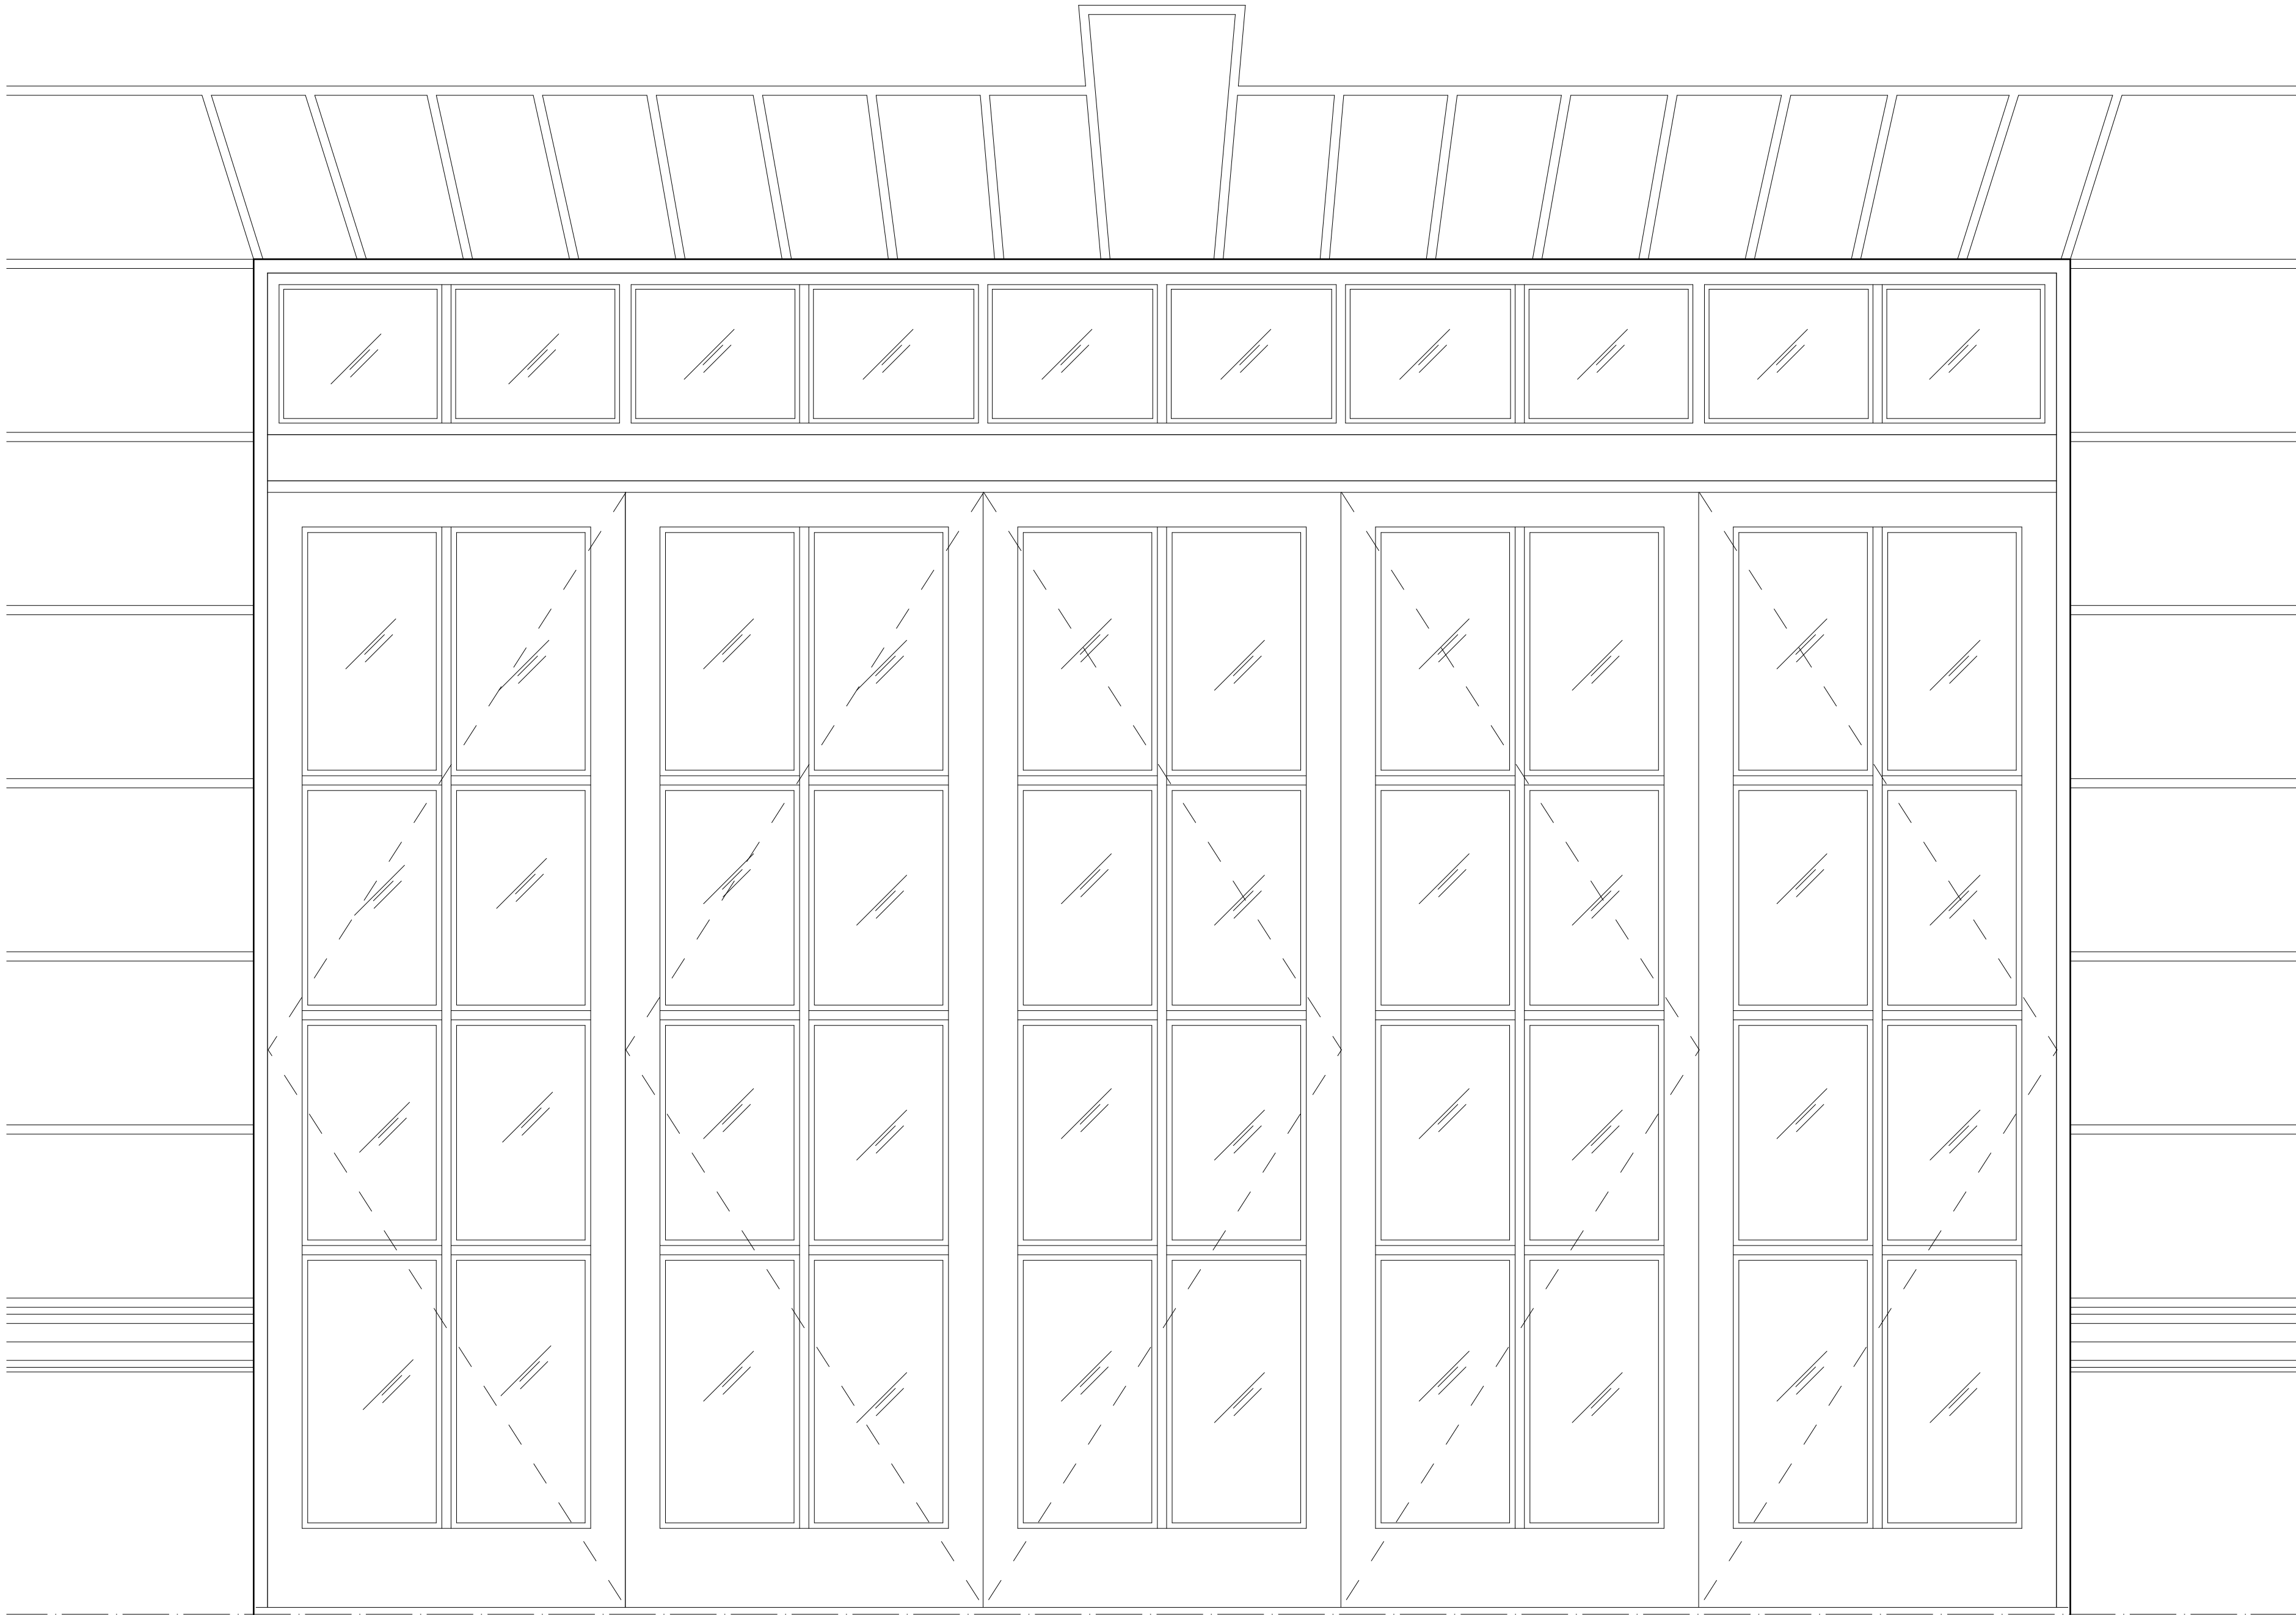


1 Not to scale
TYPICAL GROUND FLOOR BIFOLD DOOR

2 SCALE 1:10 @ A1 / 1:20 @ A3
TYPICAL GROUND FLOOR BIFOLD DOOR PLAN SECTION

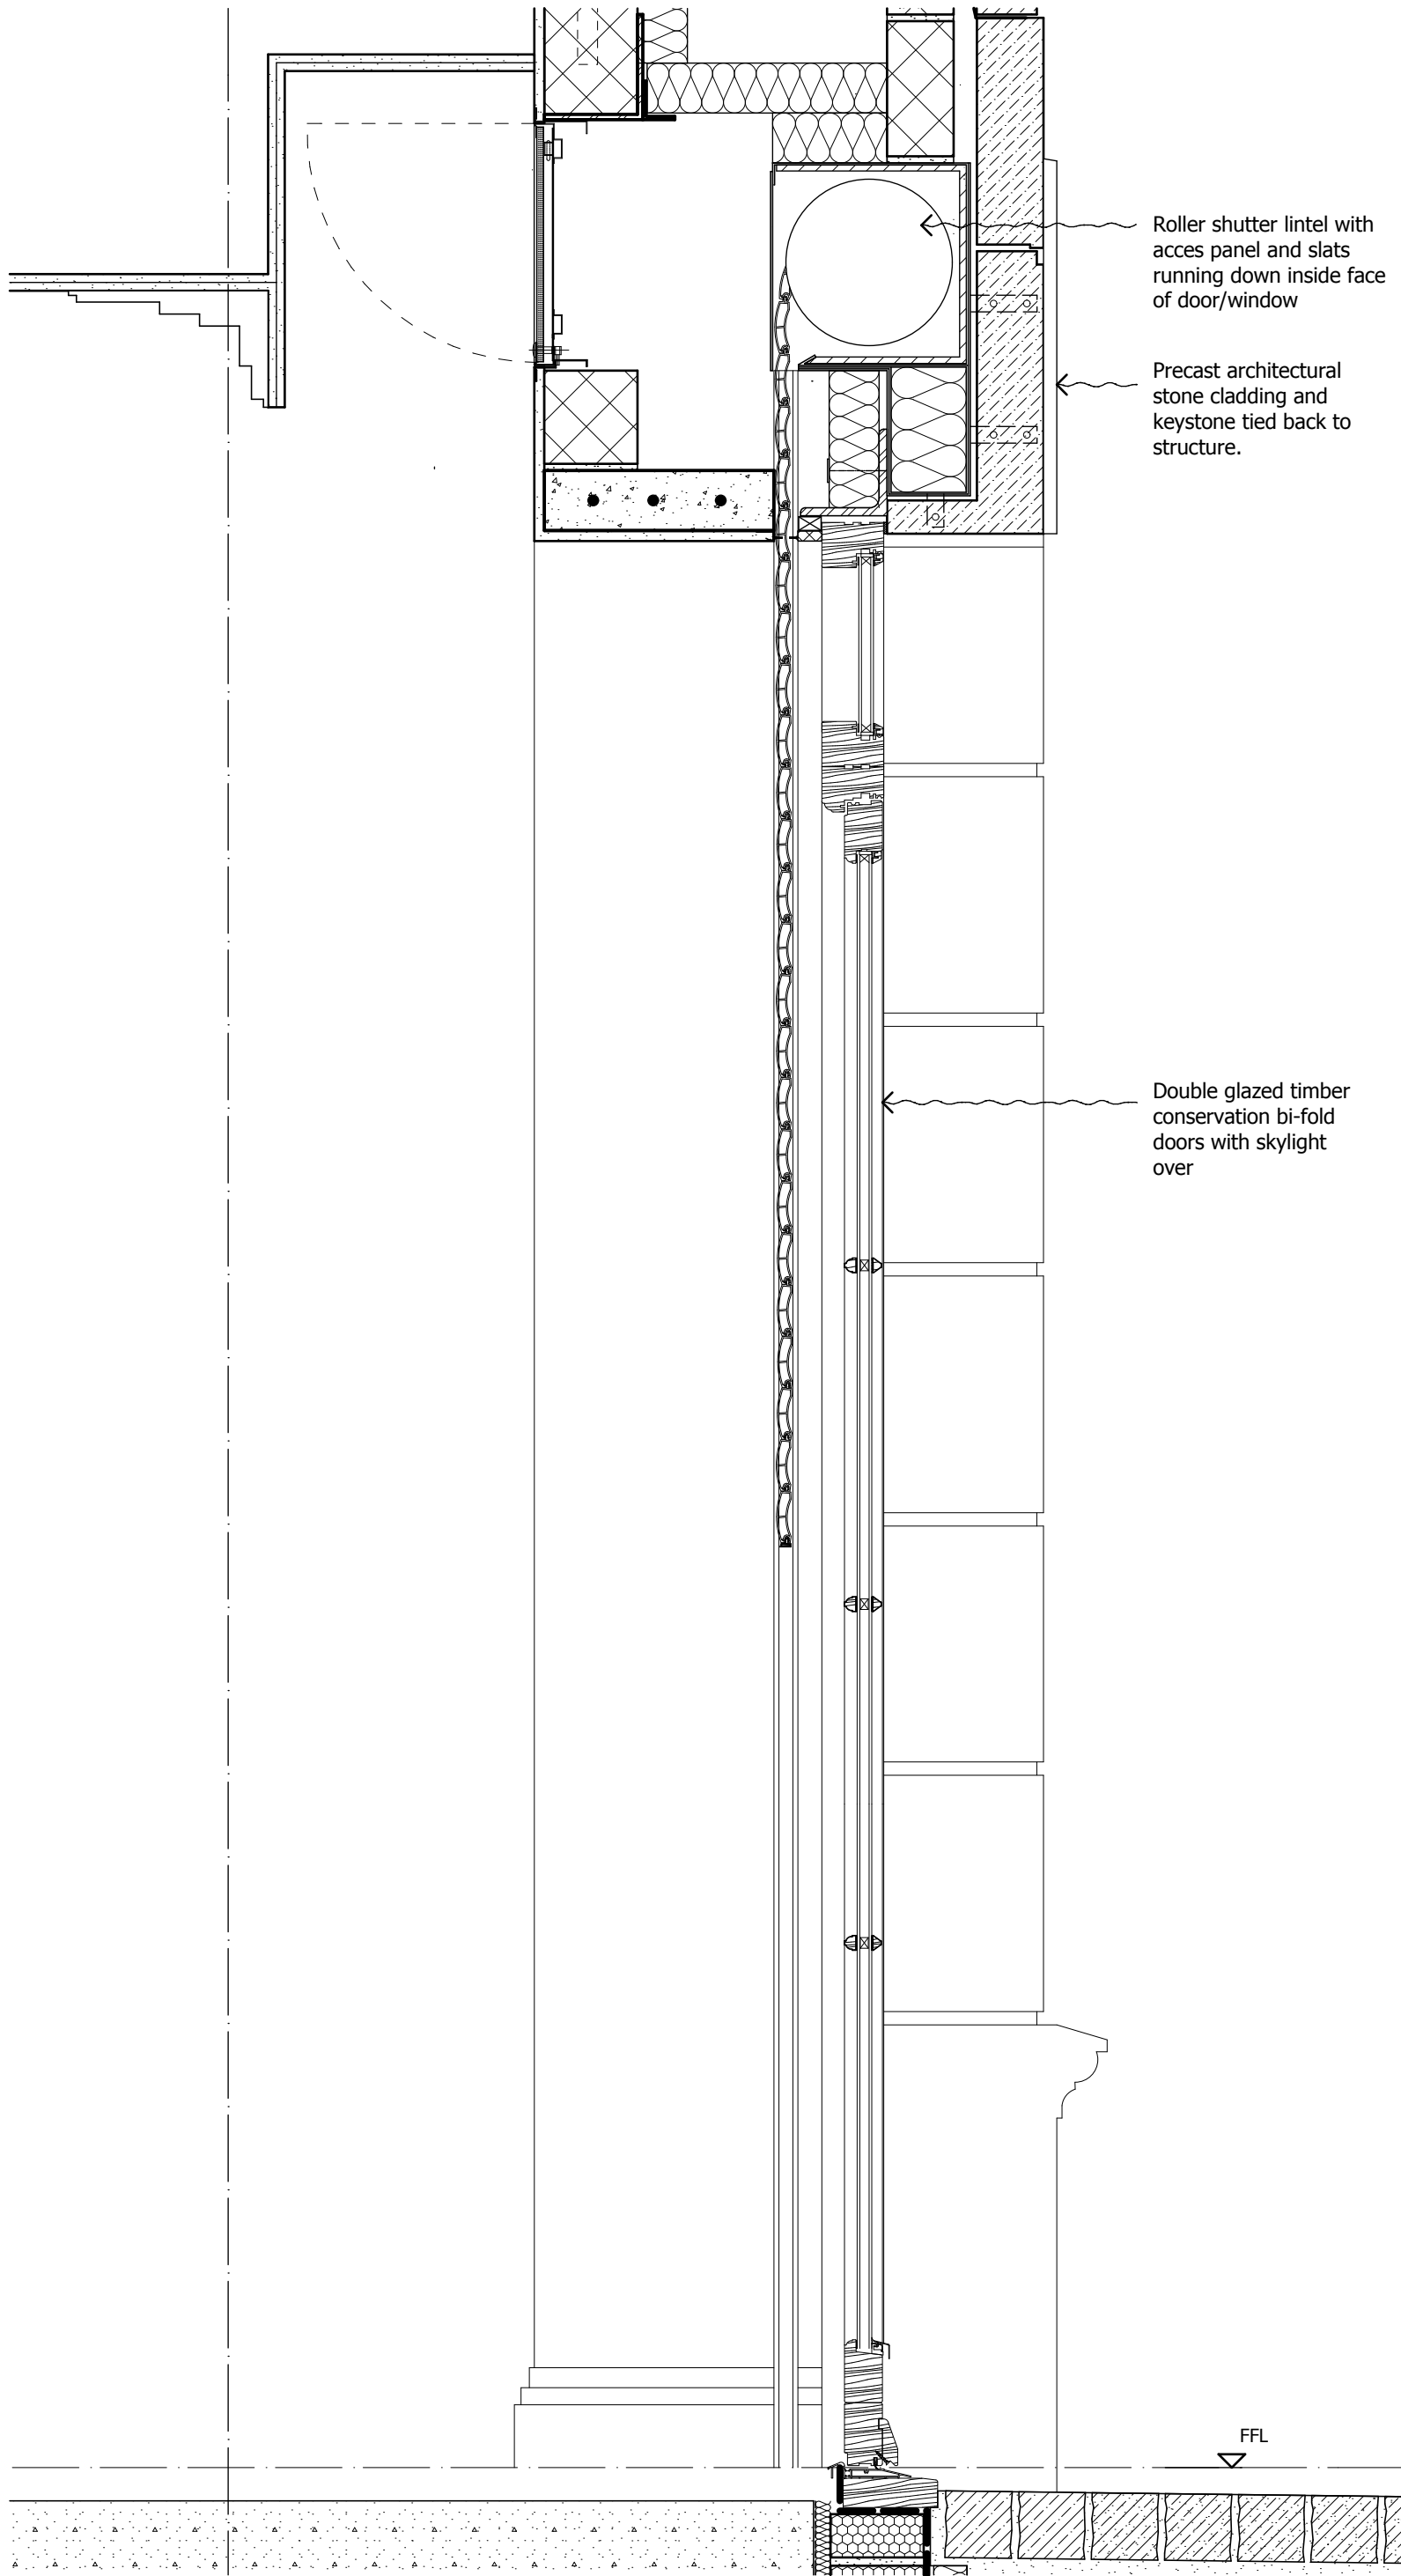

3 SCALE 1:10 @ A1 / 1:20 @ A3
TYPICAL GROUND FLOOR BIFOLD DOOR SECTION

4 SCALE 1:10 @ A1 / 1:20 @ A3
TYPICAL GROUND FLOOR BIFOLD DOOR ELEVATION

DO NOT SCALE FROM THIS DRAWING
Figured dimensions only are to be taken from this drawing. All dimensions are to be checked on site before any work is put in hand.
If in doubt, ask.

Copyright © Spence Harris Hogan Limited 2012
Registered in England & Wales. Registered No. 261 0615
SHH is the trading name of Spence Harris Hogan Limited

Legends & Notes:

Drawing Status:
For Planning

PL01	26.10.12	Planning Issue		TS
Rev	Date	Descriptor		Athr.



1 Vencourt Place, Ravenscourt Park
Hammersmith, London W6 9NU
Phone +44 (0) 20 8600 4171 Email info@shh.co.uk
shh.co.uk

Project:
1 Radlett Place
1 Radlett Place
London NW8 6BT
Client:
Radlett Holdings Ltd

Drawing Title:
500 Planning Details
Door Detail

(Project number)\DWG number_Revision
(700)501_PL01