


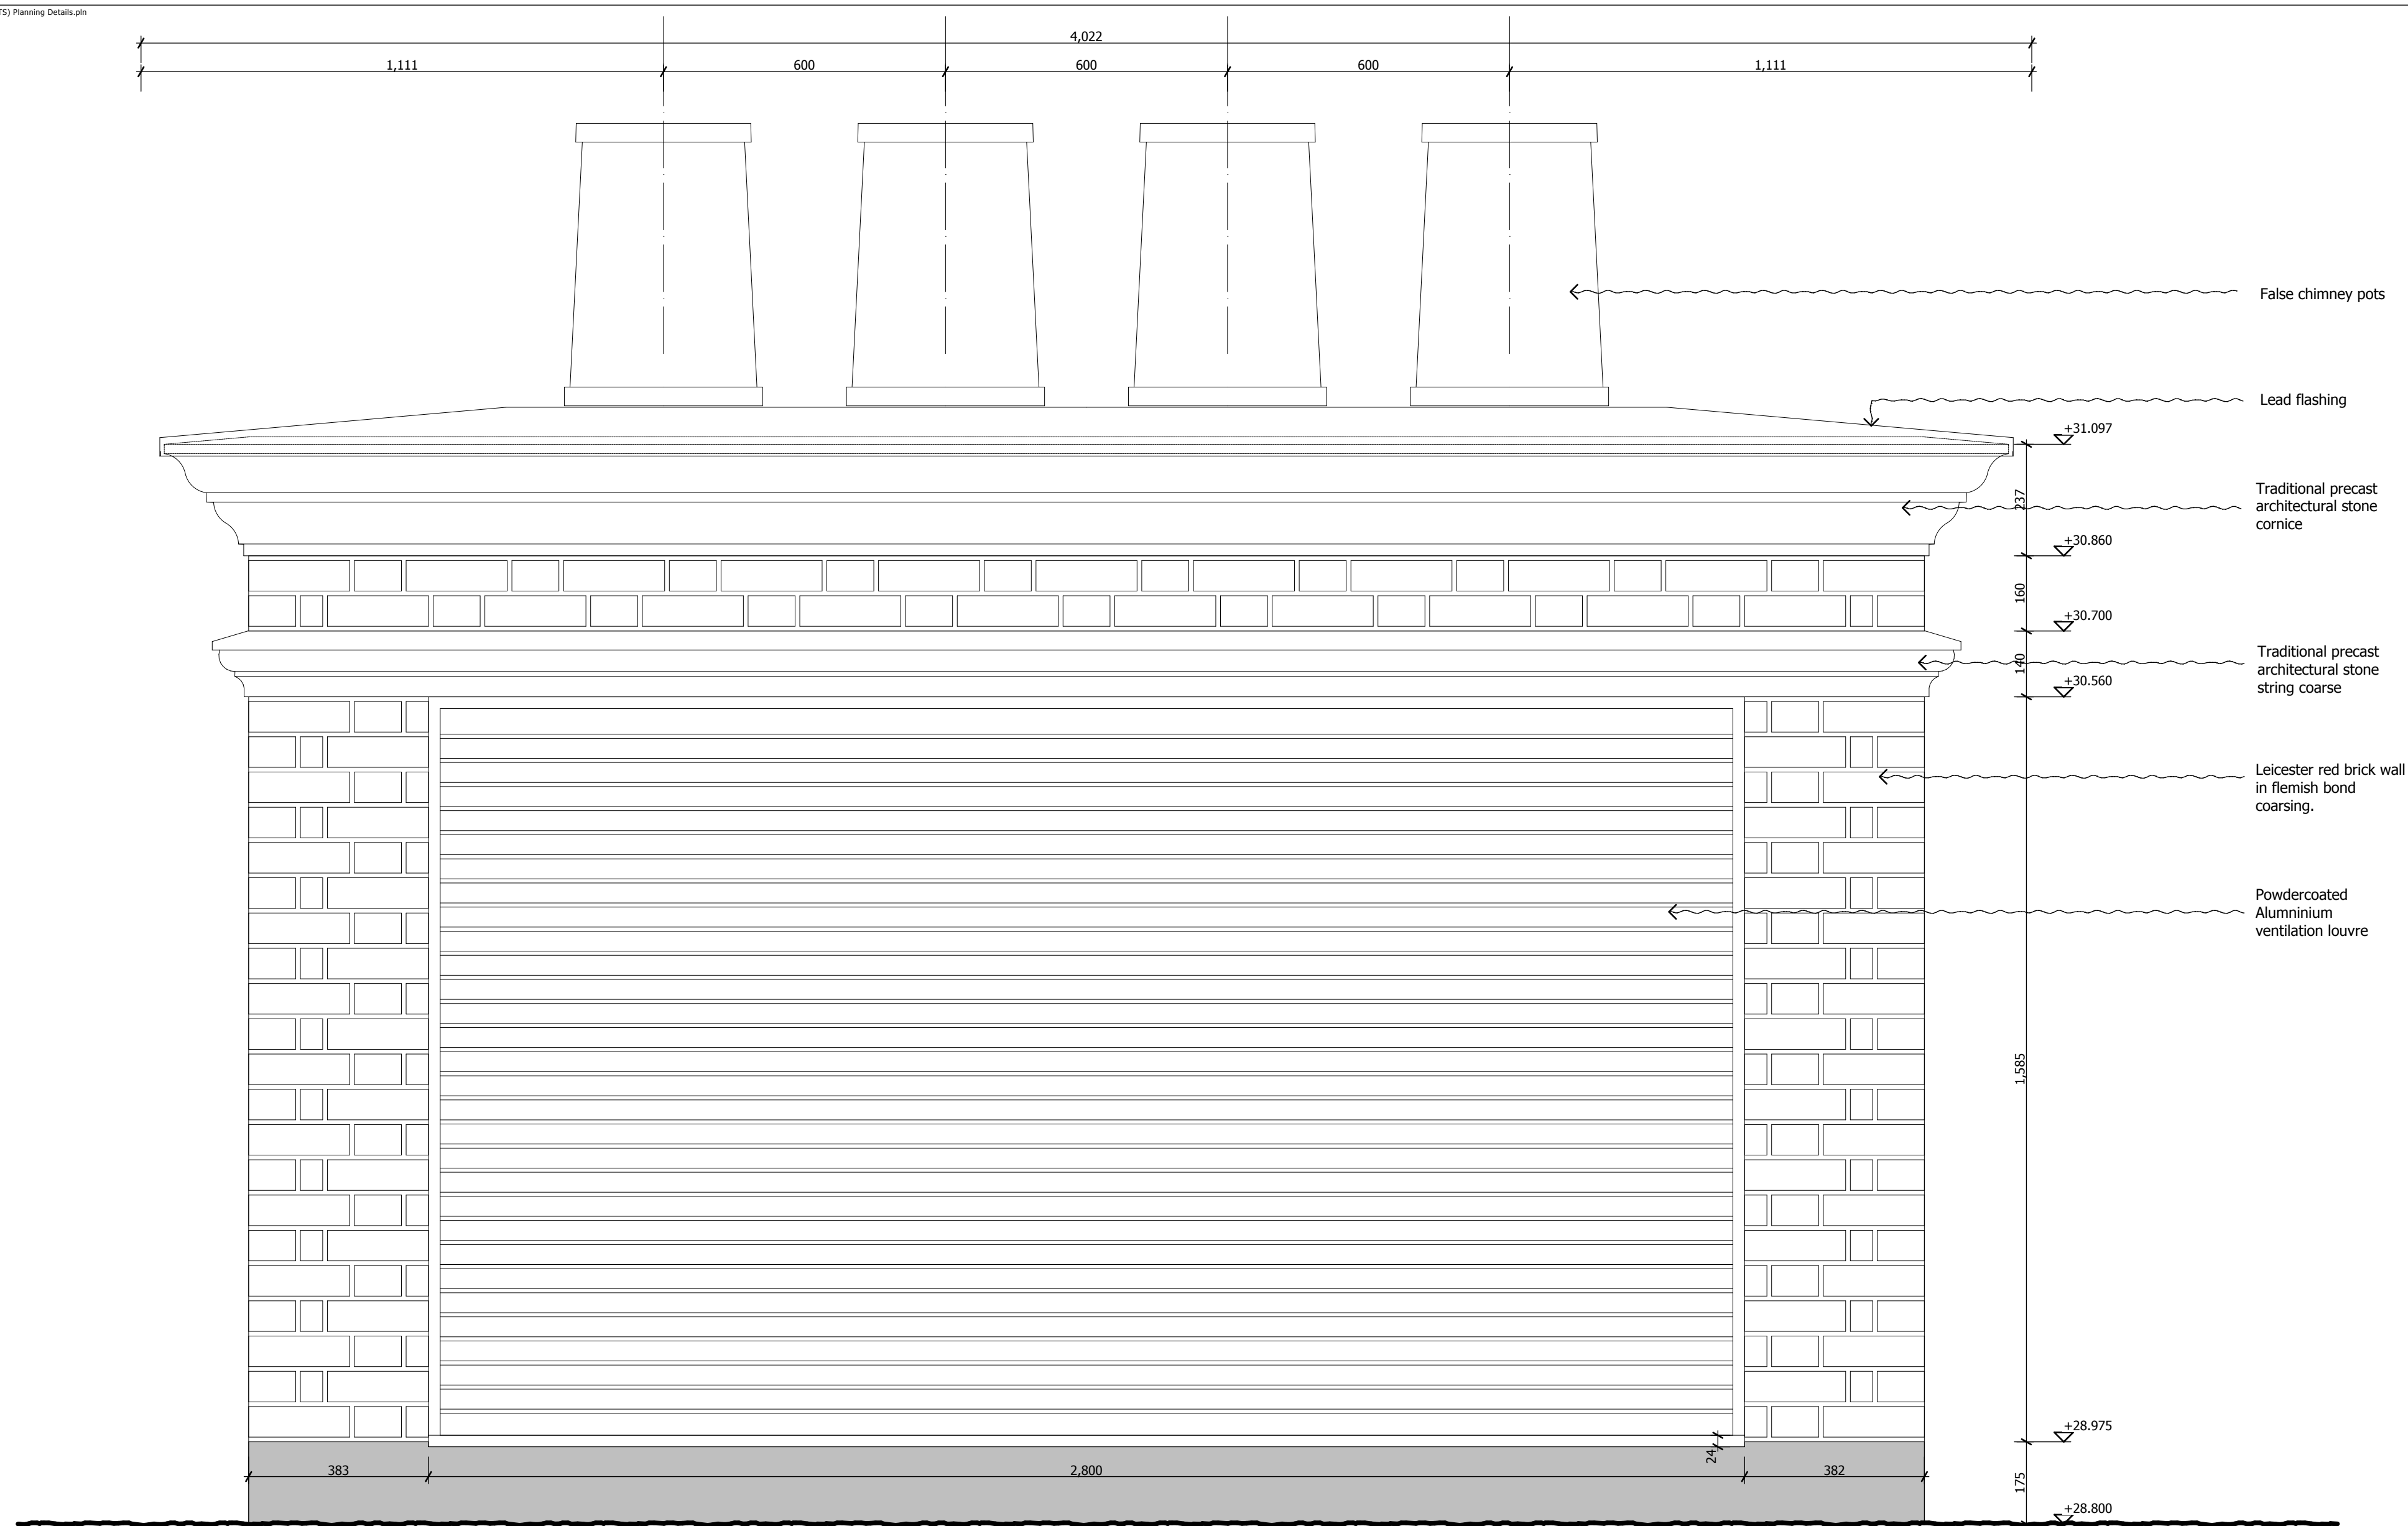


DO NOT SCALE FROM THIS DRAWING
Figured dimensions only are to be taken from this drawing. All dimensions are to be checked on site before any work is put in hand.
If in doubt, ask.


Copyright © Spence Harris Hogan Limited 2012
Registered in England & Wales. Registered No. 261 0615
SHH is the trading name of Spence Harris Hogan Limited

Legends & Notes:

1 SCALE 1:10 @ A1 / 1:20 @ A3
ELEVATION

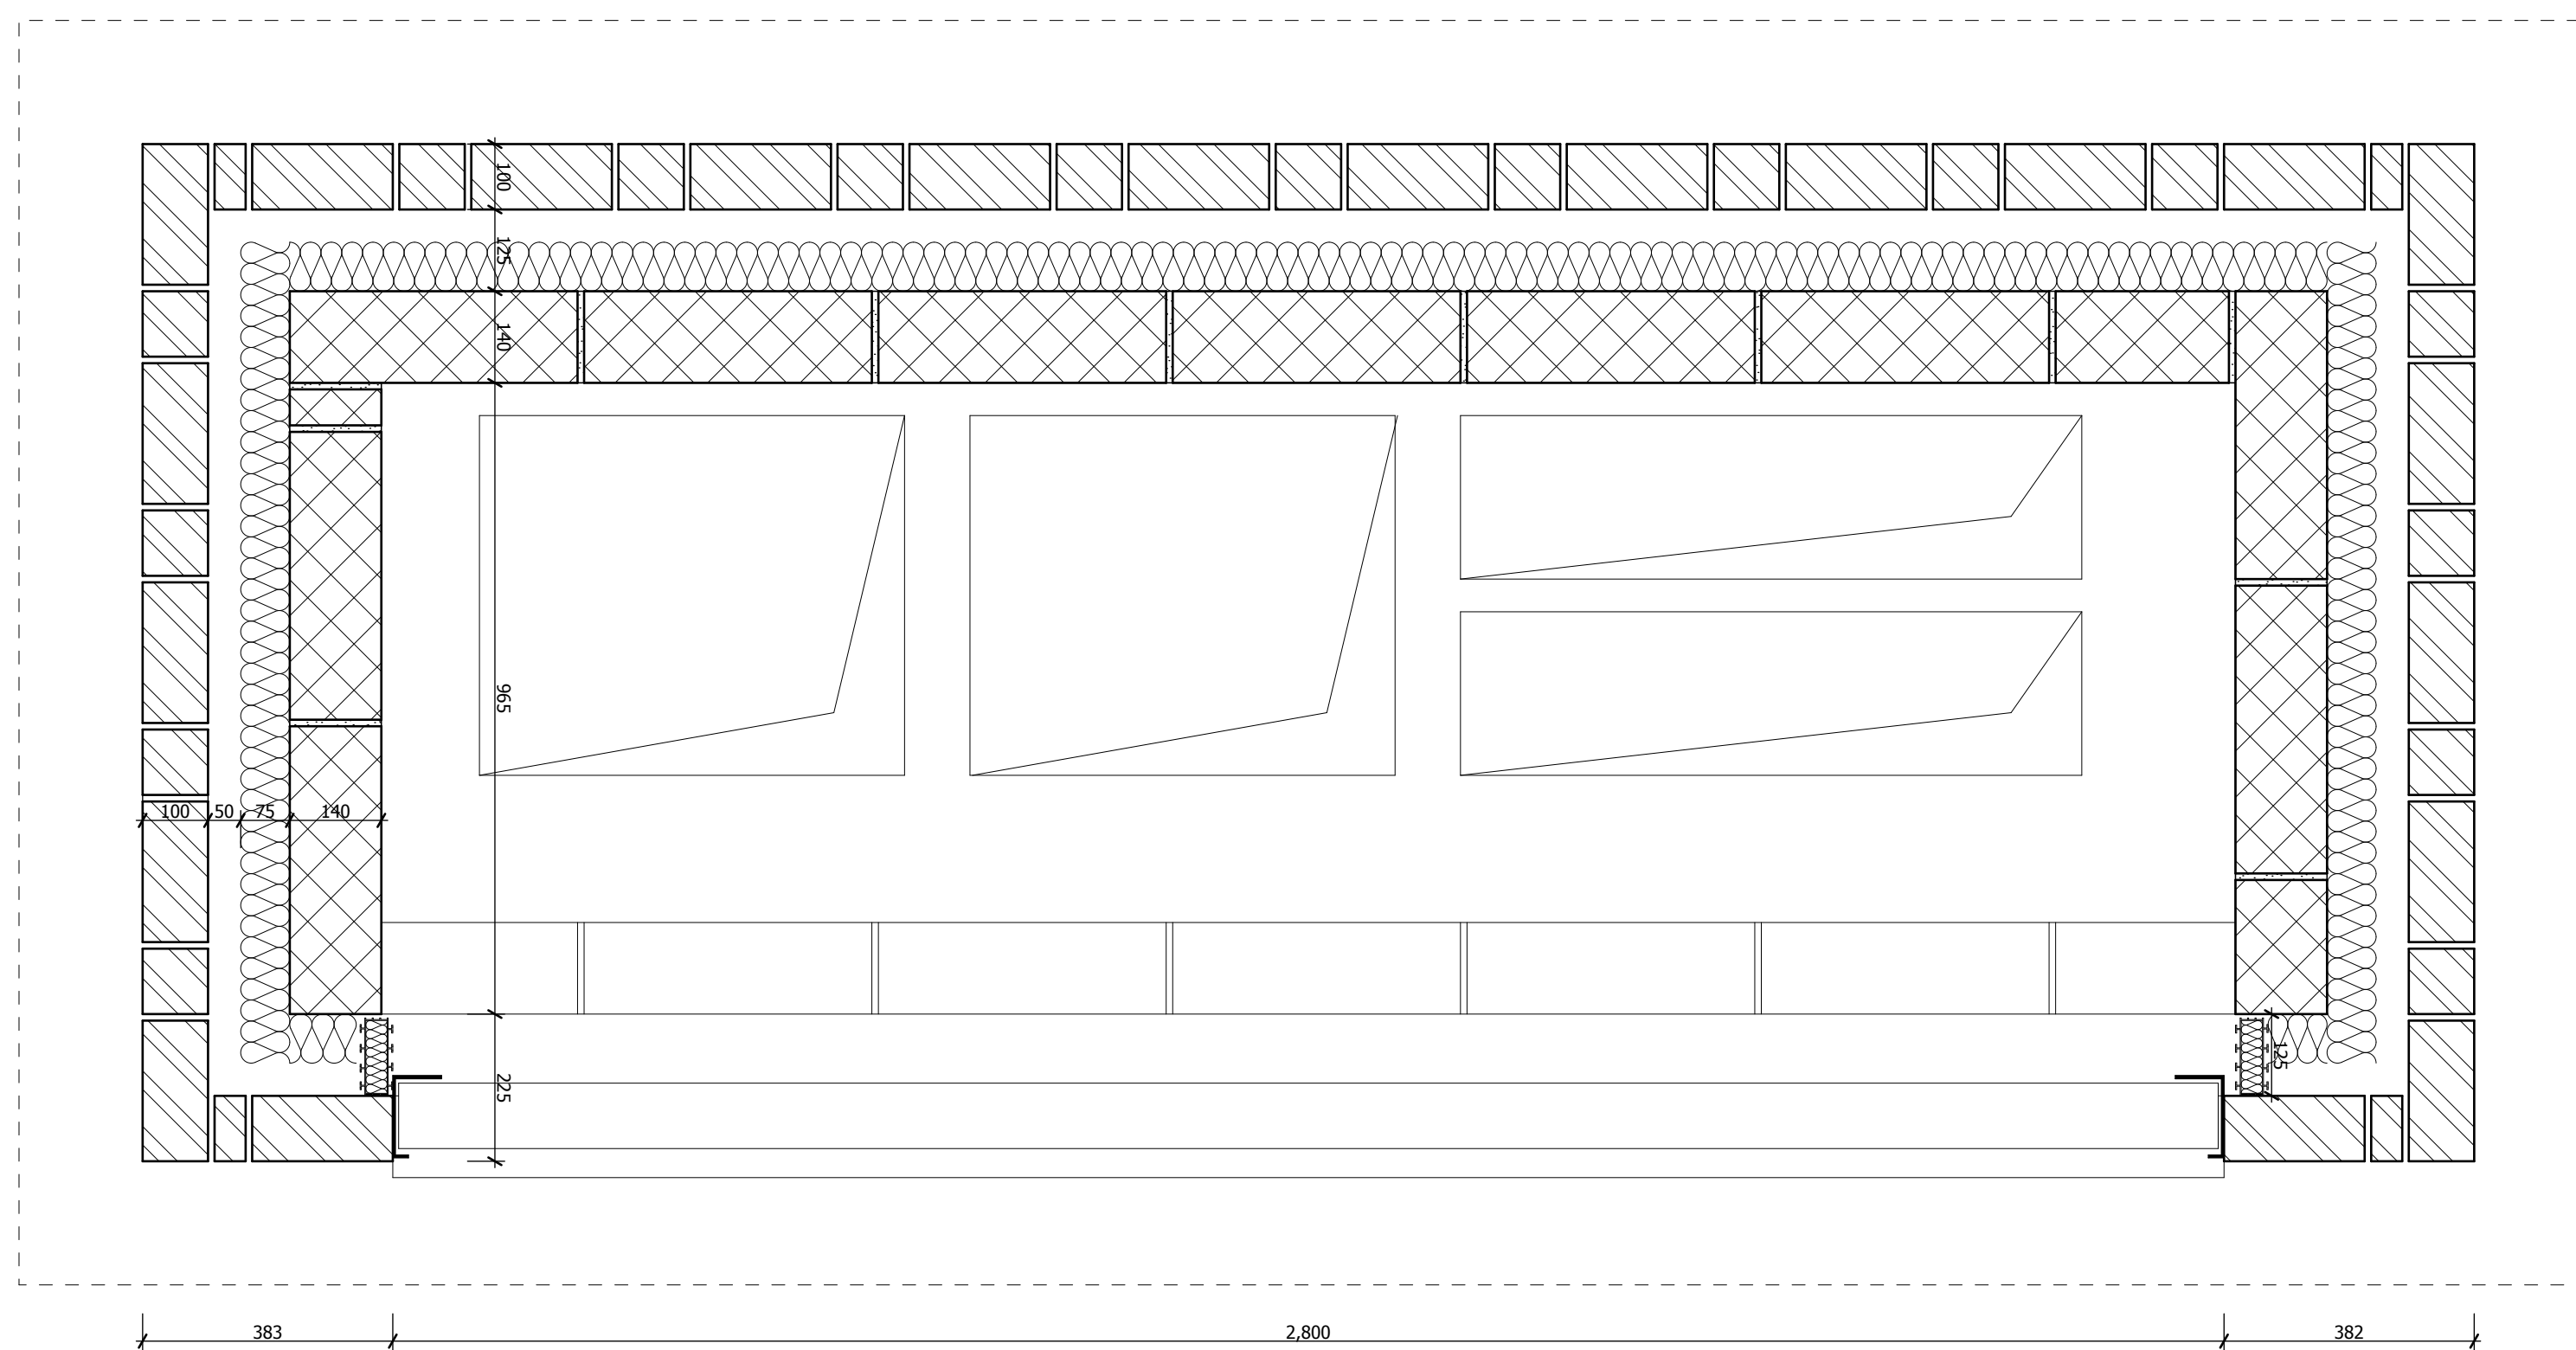

2 | SCALE 1:10 @ A1 / 1:20 @ A3
PLAN

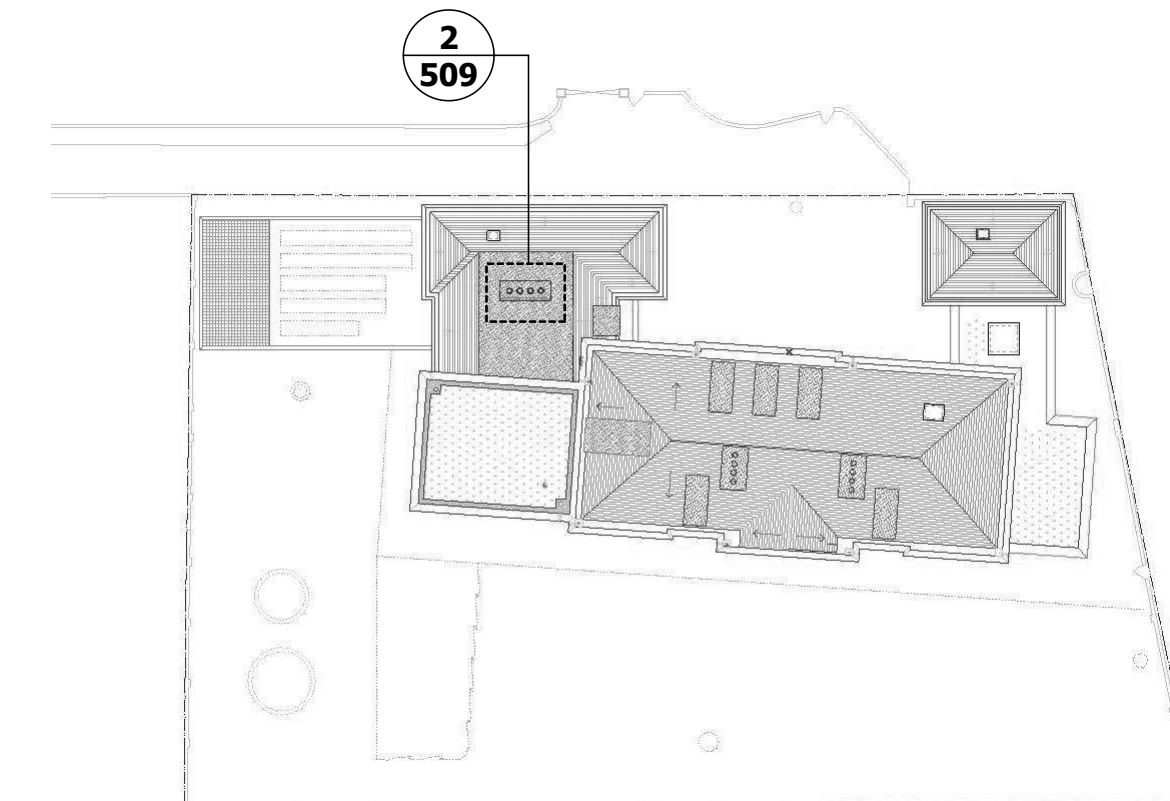

Drawing Status:

For Planning

PL01	26.10.12	Planning Issue	HP
Rev	Date	Descriptor	Athr.



SHH
SHHARCHITECTS | INTERIORDESIGNERS

RIBA 
Chartered Practice

 MEMBER

1 Vencourt Place, Ravenscourt Park
Hammersmith, London W6 9NU
Phone +44 (0) 20 8600 4171 Email info@shh.co.uk
shh.co.uk

Project:

1 Radlett Place

1 Radlett Place
London NW8 6BT

Client: _____

Radlett Holdings Ltd

Drawing Title:

500 Planning Details

Chimney Detail

(Project number)DWG number_Revision

(700)509_PL01