


USE DIMENSIONS ONLY.
DO NOT SCALE FROM THIS DRAWING.
ALL DIMENSIONS MUST BE CHECKED ON SITE AND
INCONSISTENCIES MUST BE REPORTED BACK TO THE ARCHITECT.
THIS DRAWING AND ANY DESIGNS INDICATED THEREON ARE THE
PROPERTY OF BROOKS MURRAY ARCHITECTS.
ALL RIGHTS ARE RESERVED.
NO PART OF THIS WORK MAY BE REPRODUCED WITHOUT PRIOR
PERMISSION IN WRITING FROM BROOKS MURRAY ARCHITECTS.

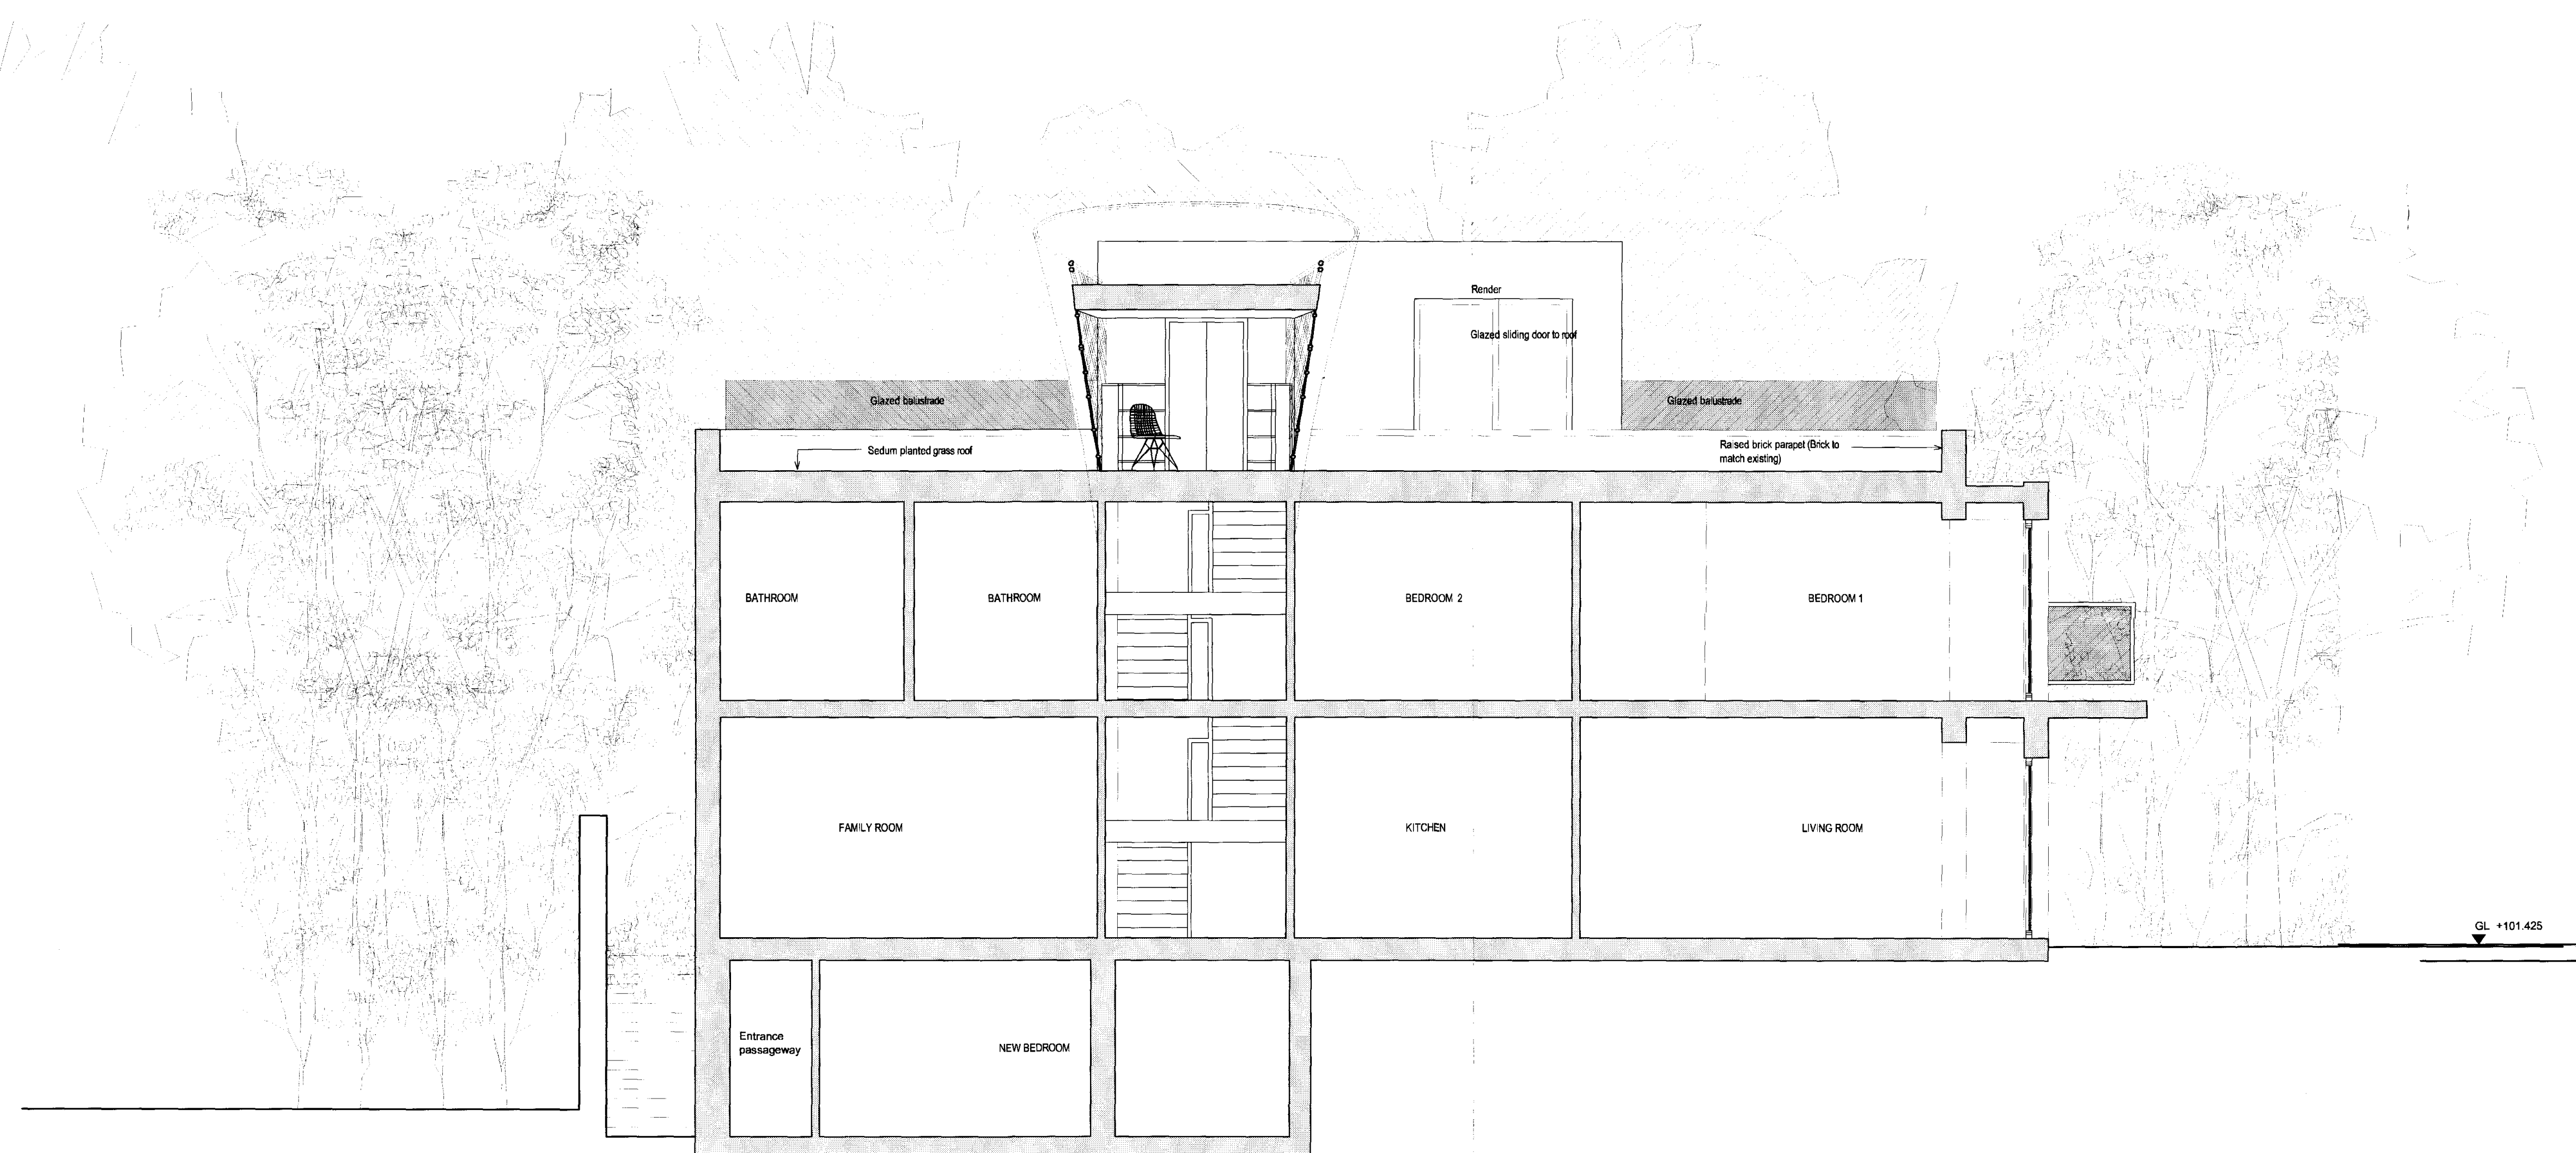

SECTION CC

SECTION CC
SCALE 1 : 50 • A1

Rev. Amendment Date

BROOKS / MURRAY

ARCHITECTS
8-10 NEW NORTH PLACE
LONDON EC2A 4JA
TEL 020 7739 9955
FAX 020 7739 9944
architects@brooks-murray.com

CLIENT:
Mr & Mrs Hay

JOB:
5 Fitzroy Close

DATE: August 2005 SCALE: Various

DRAWING TITLE:
**PROPOSED
Section CC**

DRAWING NUMBER:
596-016