


32 Falkland Road

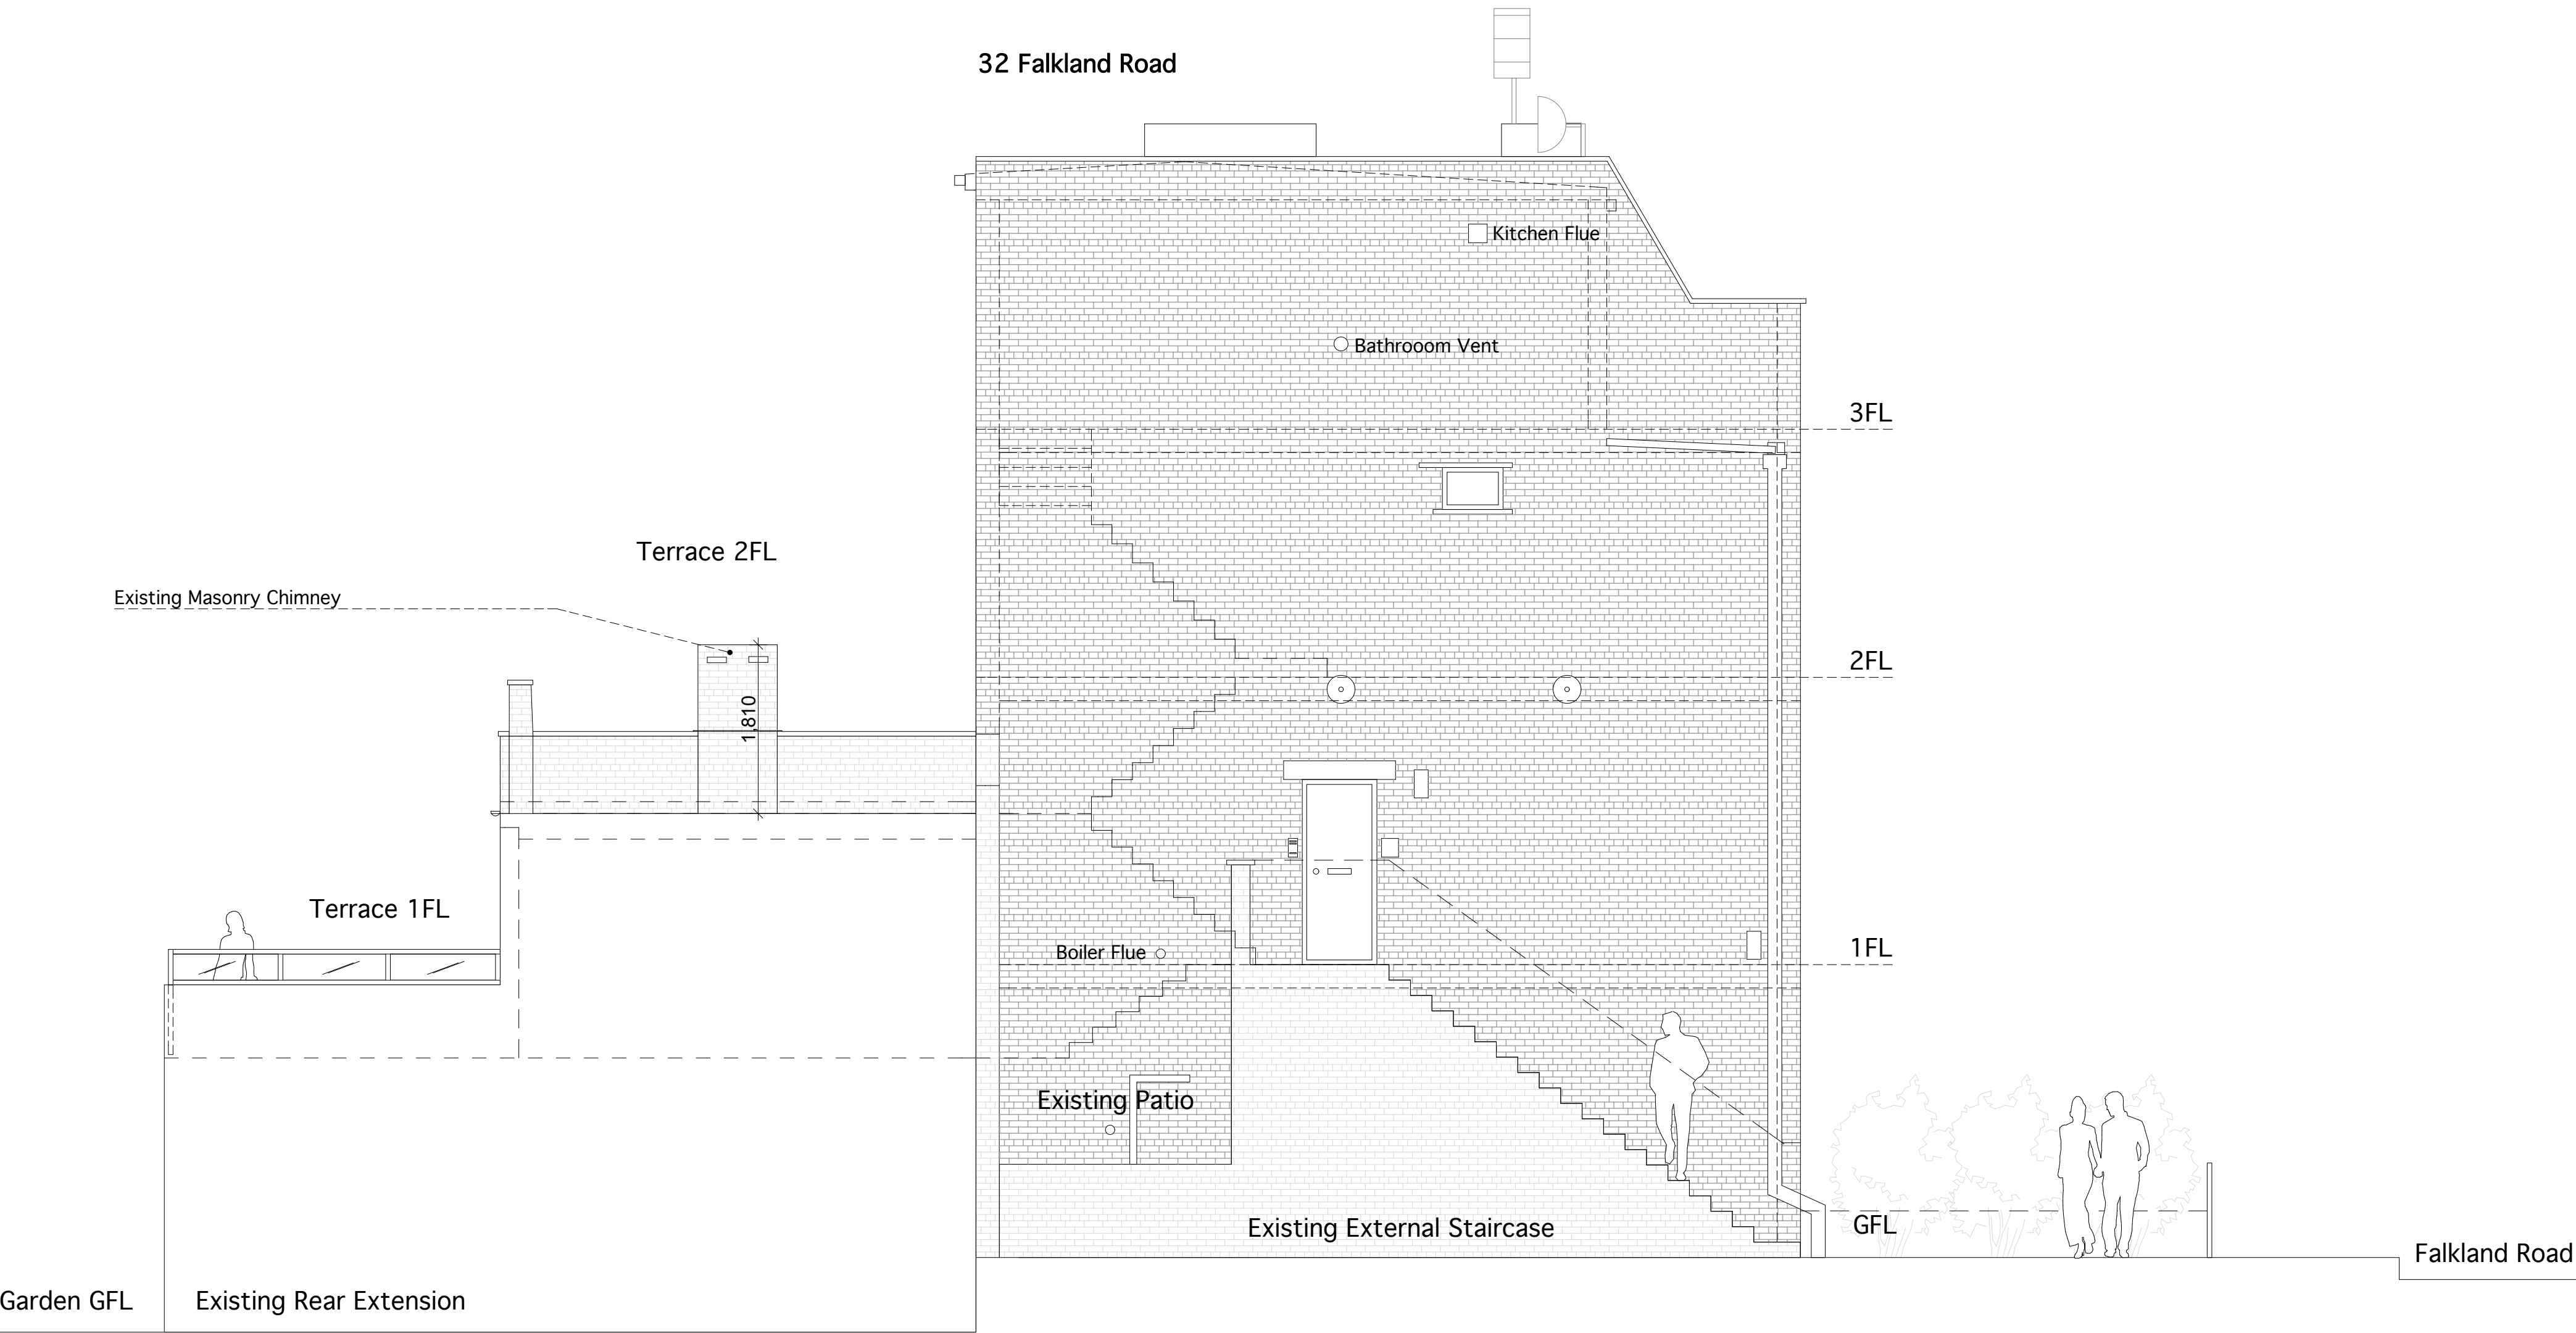

Existing East Elevation

REV	DATE	DESCRIPTION	REV	DATE	DESCRIPTION	REV	DATE	DESCRIPTION
/	27.08.2012	PLANNING ISSUE						
A	18.10.2012	REVISIONS EXISTING CHIMNEY DIMENSIONS						



UK 6 FOURNIER STREET LONDON E1 6QE

A STUCKGASSE 3/3 A-1070 WIEN

T UK +44 (0)75 51 656 431

T A +43 (0) 680 250 80 25

E INFO@SIR-S.NET

W WWW.SIR-S.NET

32 FALKLAND ROAD, NW5 2PX, CAMDEN COUNCIL

EXISTING EAST ELEVATION

PLANNING ISSUE

DRAWN **MI**

CHECKED **MI**

ISSUE DATE **18.10.2012**

1205 GA 501 REV **A**

1:50 @ **A2**