


KEY

----- Customer Journey

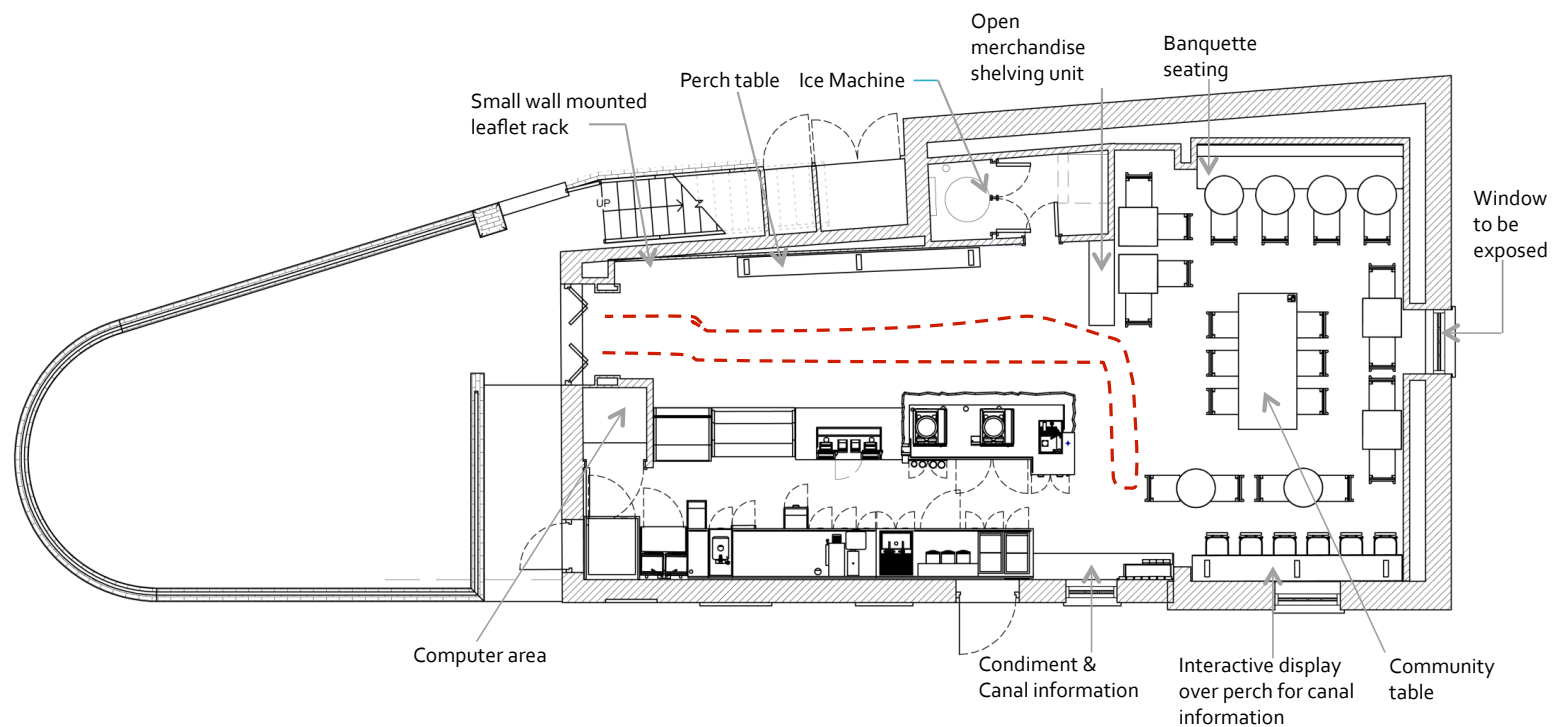

Ground Floor Layout Plan

	EXISTING	PROPOSED
Cafe Area (Including Bar)	85 Sq M	85 Sq M
Internal Seats	35	32
Internal Tables	xxx	14
External Seats	25	0
External Tables	9	0

Lockkeepers Cottage,
Suffolk Wharf,
Camden

Ground Floor Layout Plan

Starbucks Coffee Company (UK) Ltd

www.pegasuspg.co.uk
Team JRT/CEL
12th October 2012
NTS @A4