



1 Family Bathroom Elevation - Proposed
Scale: 1:20


2 Ensuite Elevation - Proposed
Scale: 1:20

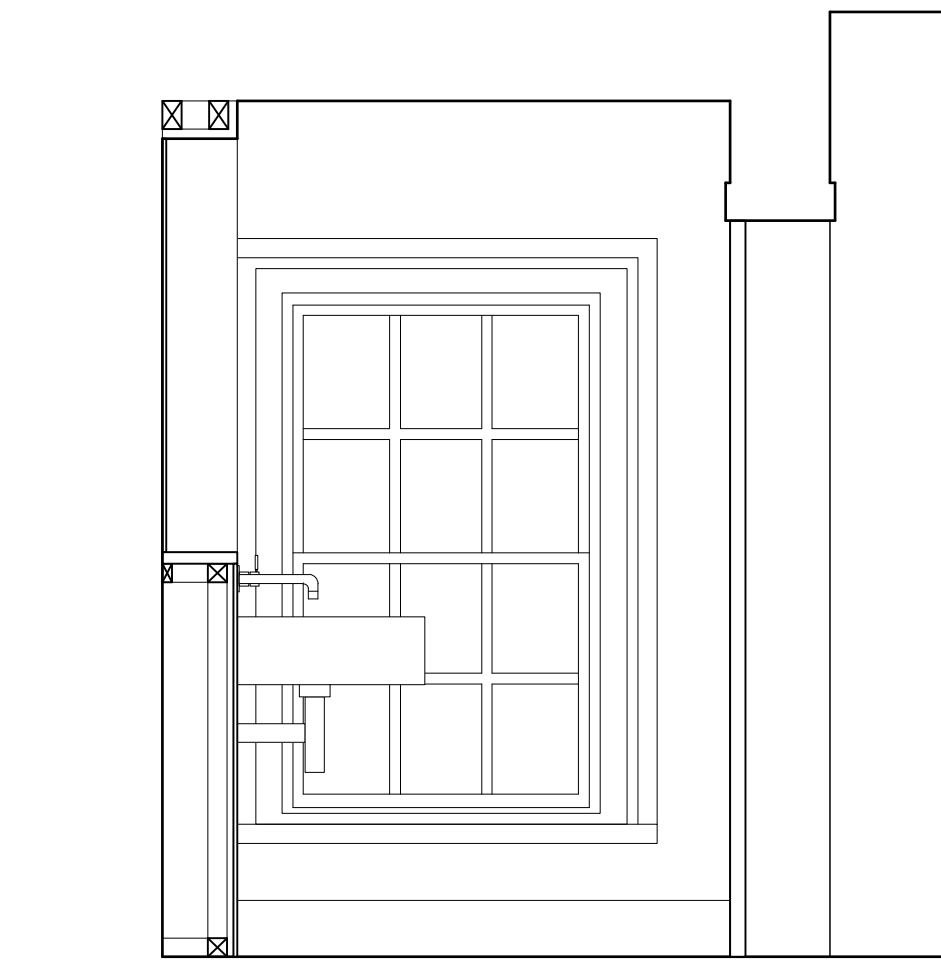


3 En Suite Elevation - Proposed
Scale: 1:20

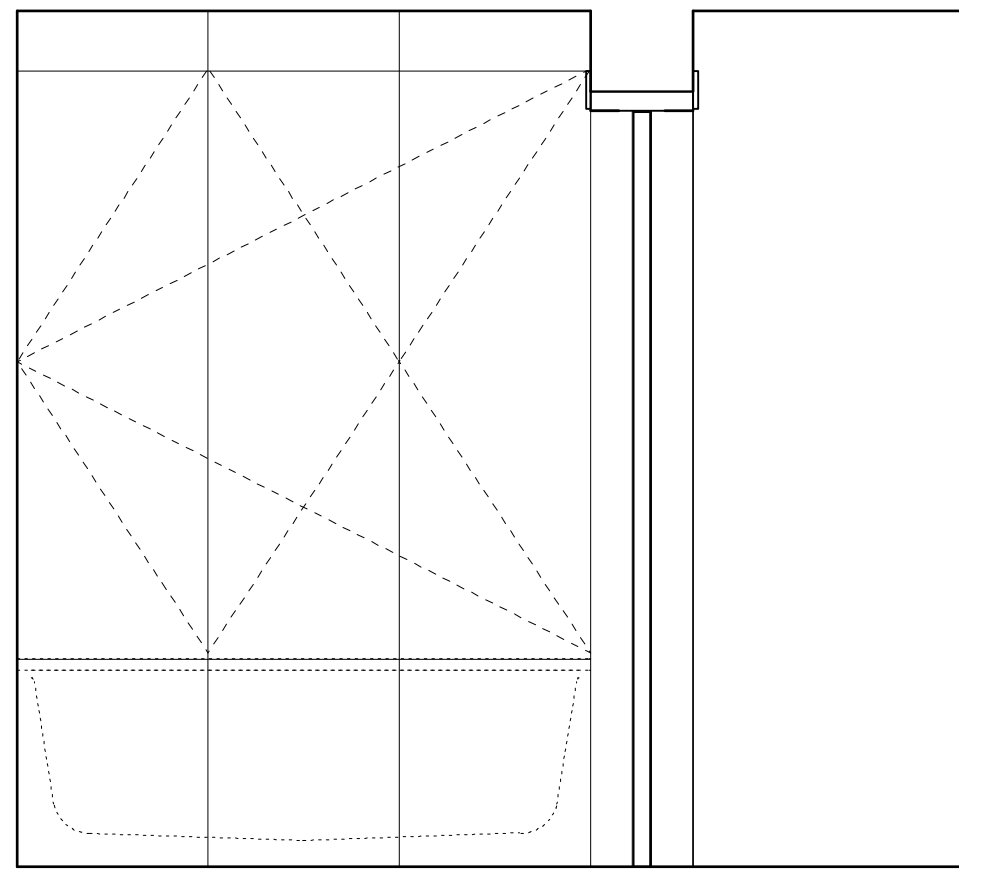


4 Family Bathroom Elevation - Proposed
Scale: 1:20

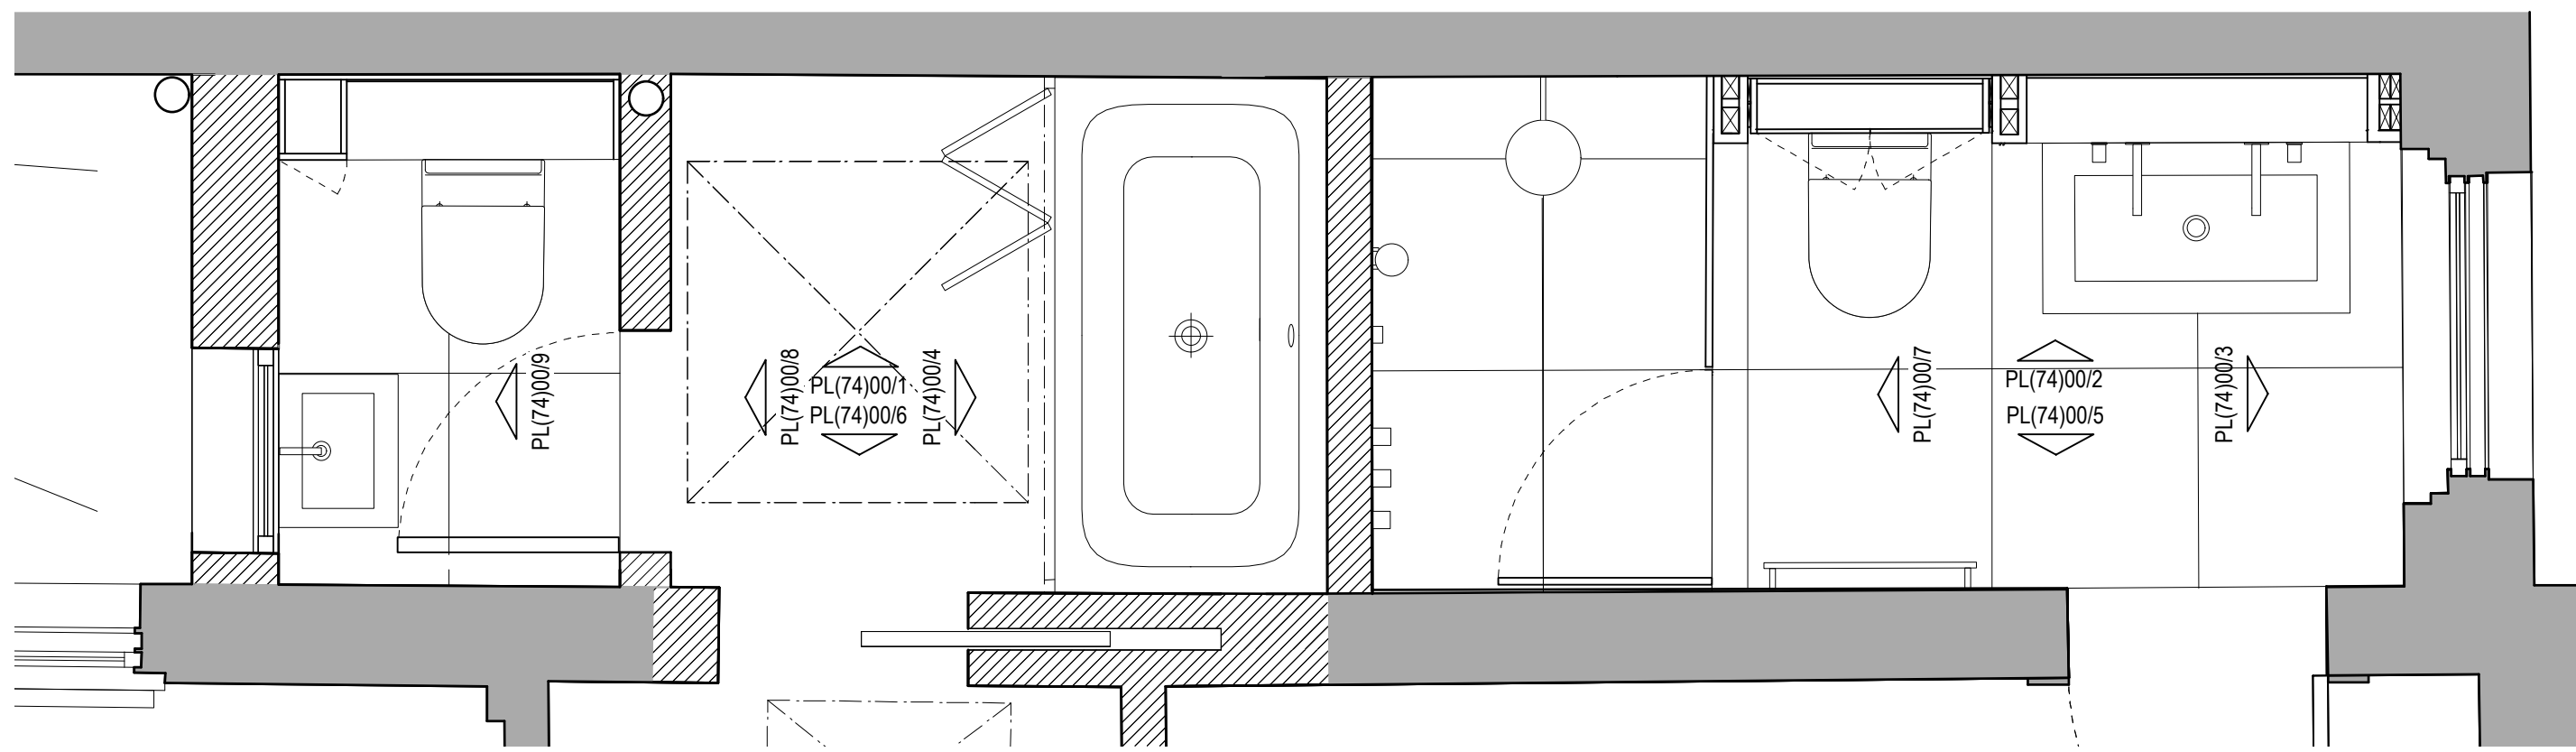


0 Family Bathroom plan - Proposed
Scale: 1:20

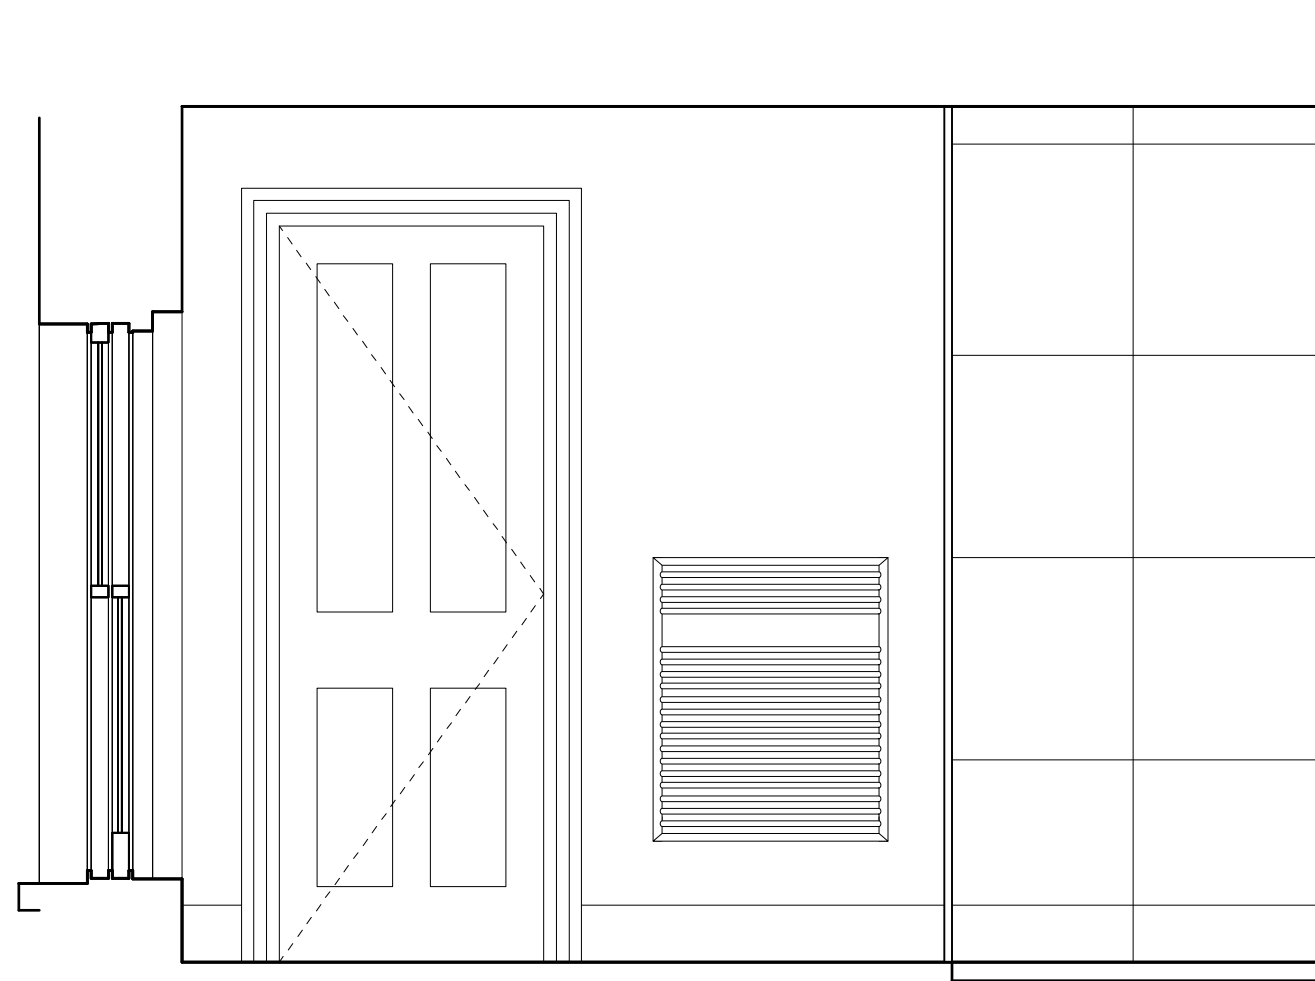


5 En Suite Elevation - Proposed
Scale: 1:20

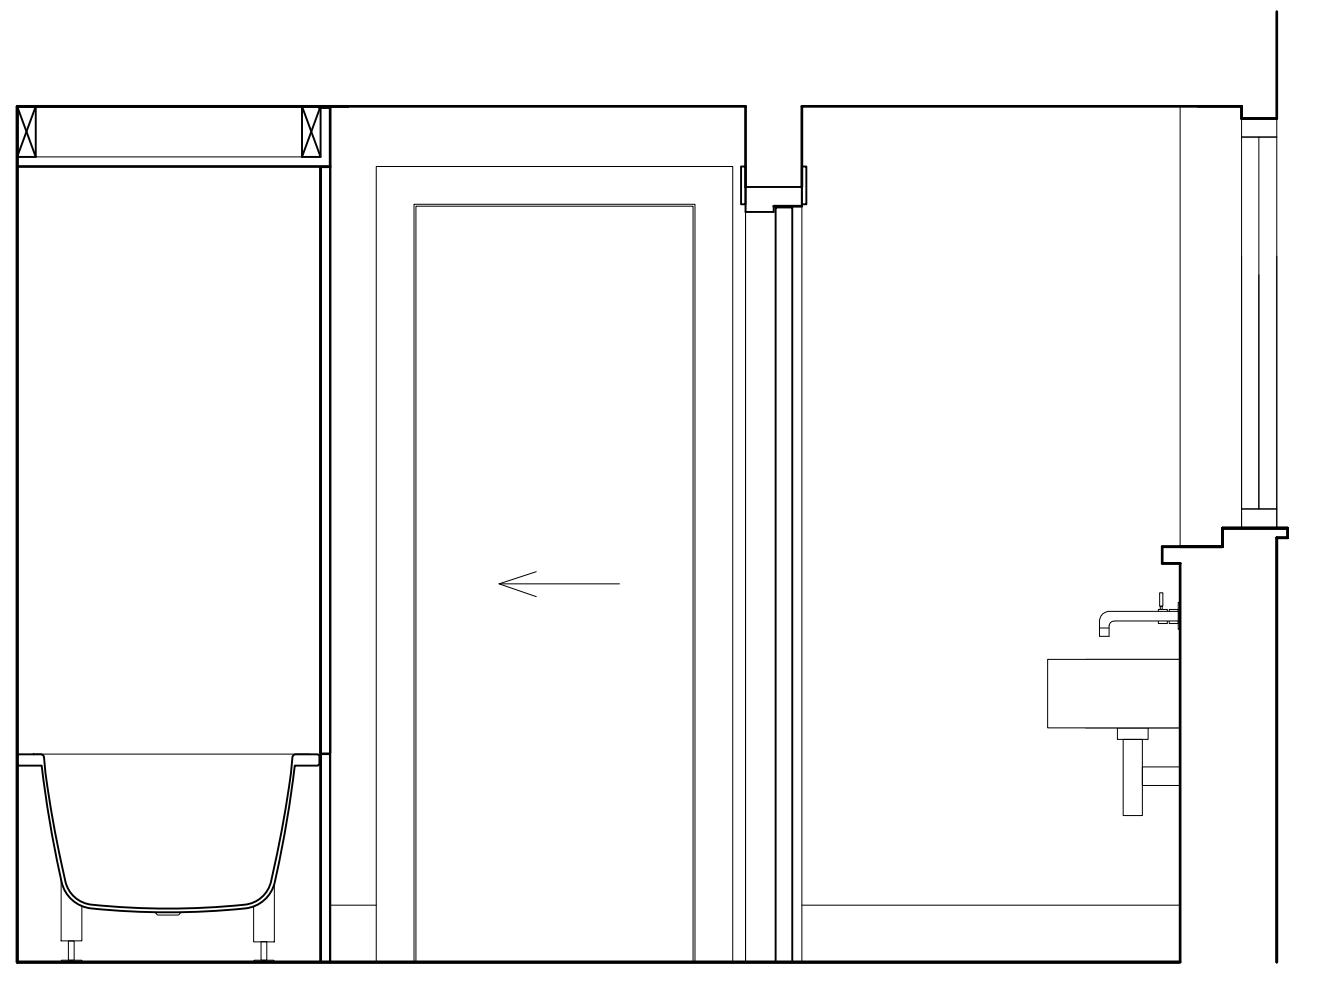


6 Family Bathroom Elevation - Proposed
Scale: 1:20

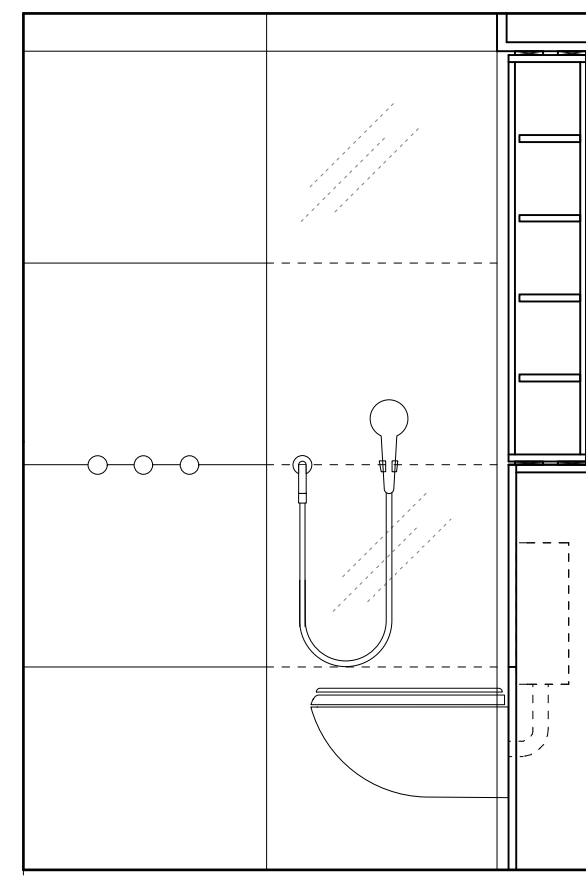

7 En Suite Elevation - Proposed
Scale: 1:20

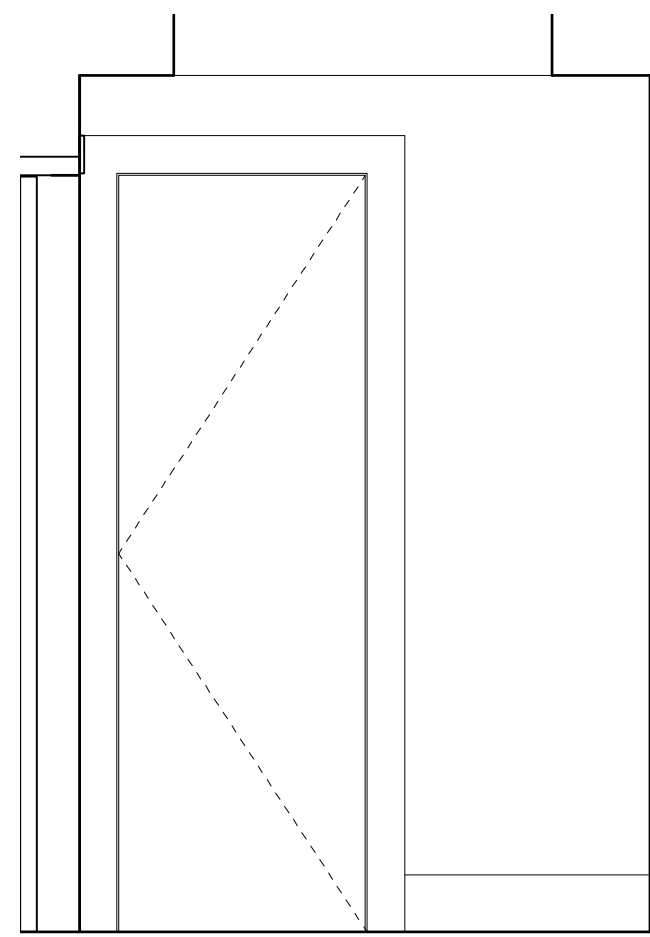

8 Family Bathroom Elevation - Proposed
Scale: 1:20

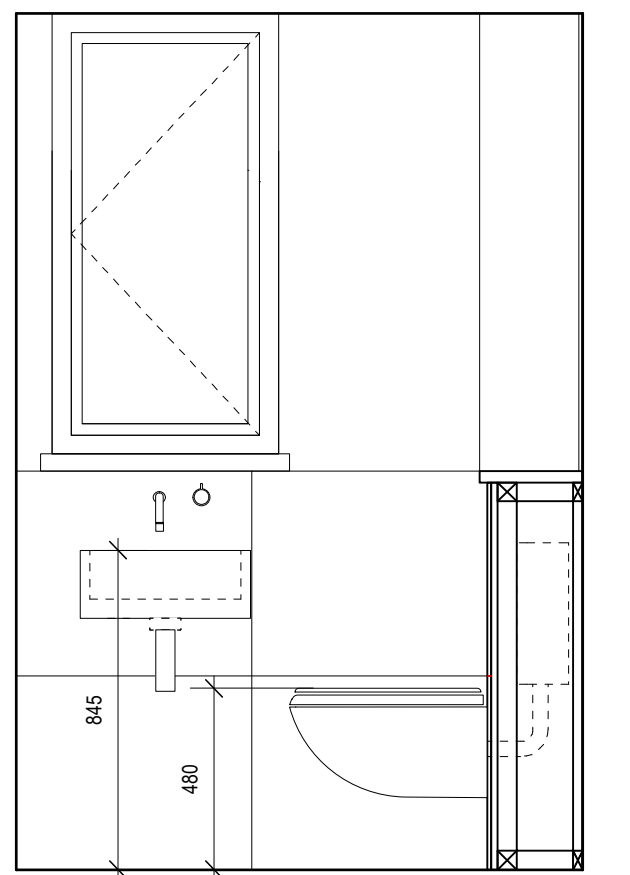

9 Family Bathroom Elevation - Proposed
Scale: 1:20



Notes

1. Do not scale from drawing.
2. All dimensions in millimeters unless noted otherwise.
3. No deviation may be made from the details shown on this drawing without the prior permission of the architect.
- Any discrepancy between this and any other documents shall be referred immediately to the architect. IF IN DOUBT ASK.

Revisions

A	11.11.11	Issued for Comment
B	30.11.11	Issued for Information
C	23.01.12	Issued for Planning
D	30.01.12	Issued for Information
E	07.09.12	Issued for Planning
F	17.10.12	Amendment for Planning

Client	Robert and Jill Slotover
Project	17 Downshire Hill
Drawing Title	En Suite 1.03 & Family Bathroom 1.06&1.07 - Proposed
Scale 1:20 / A1	Date Oct 2011 Drawn SG
Job no. 1111	Dwg no. PL(74)00 Rev no. F
BARBARA WEISS ARCHITECTS LTD	
16A CRANE GROVE LONDON N7 8LE TEL 020 76091867 FAX 020 77002952	