


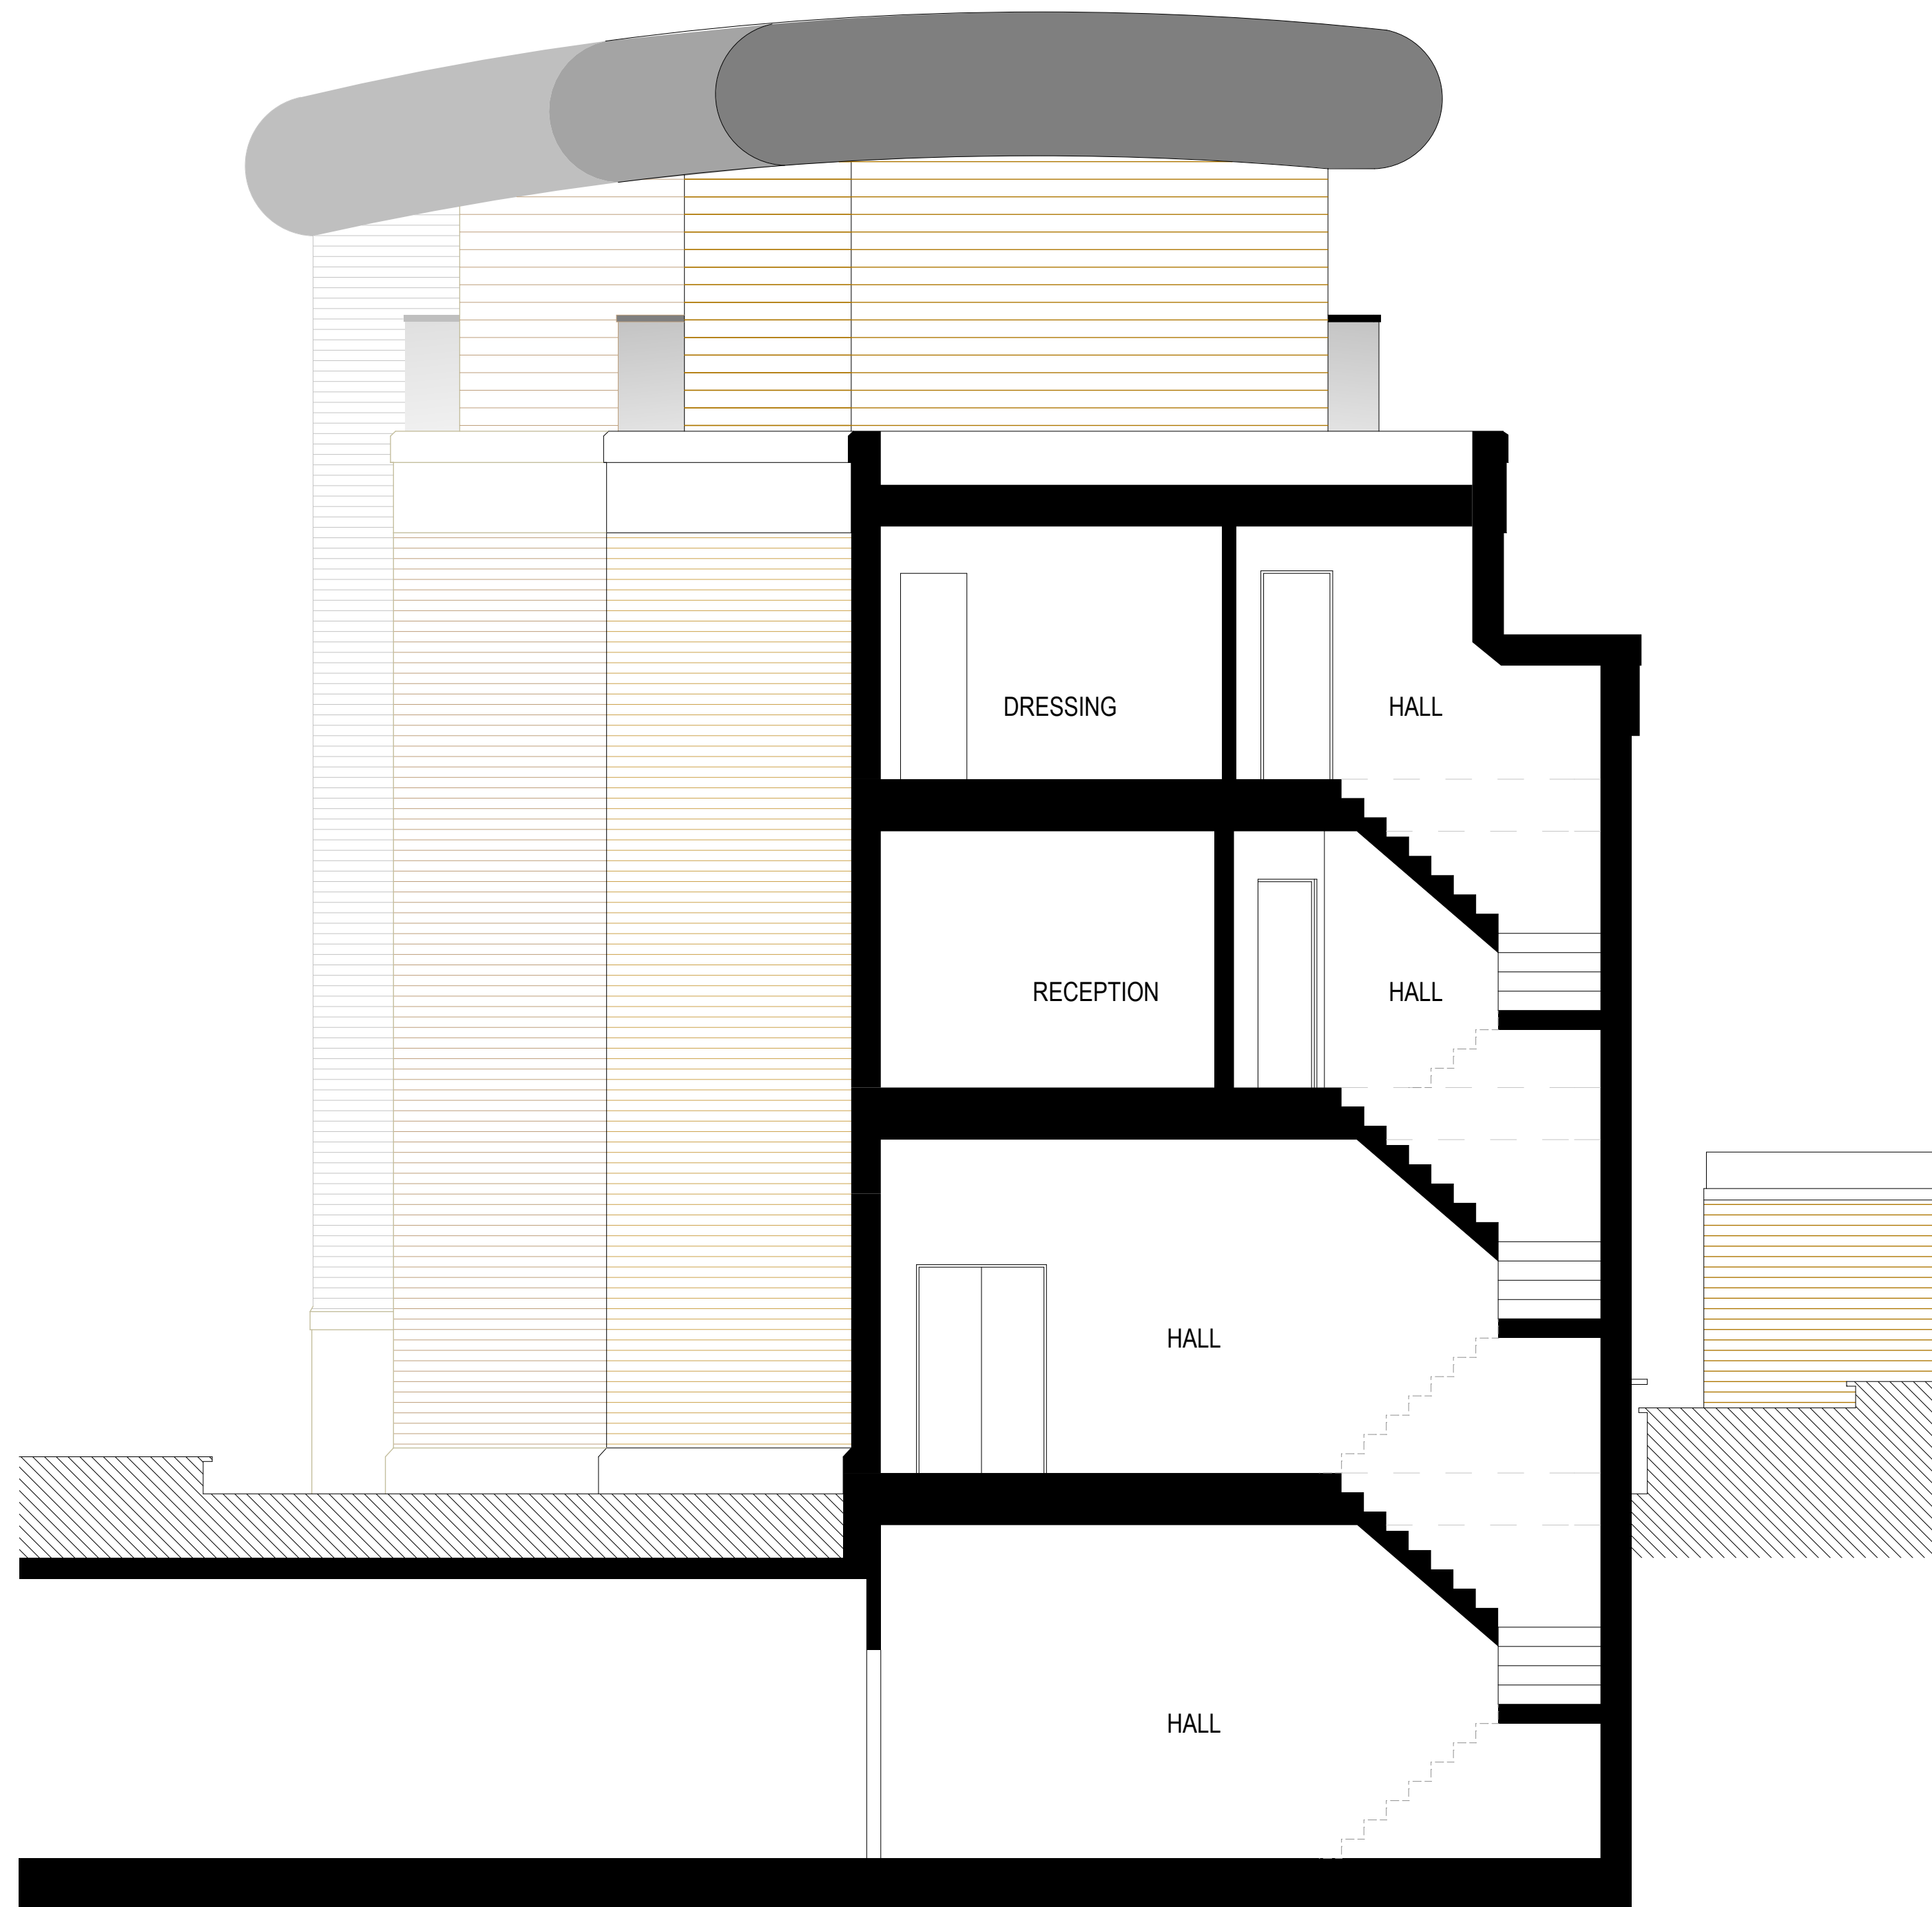

EXISTING SECTION A-A



	PROPERTY ADDRESS		
	HOLLYROOD COURT HOUSE 1, 3-5		
	Gloucester Avenue, NW1 7AE		
	DATE :	2012.05.01	SCALE : 1:50 (A1)
	DRAWING NO :	1 PG 903	Rev: -
ROBBIE GROBLER (DESIGN CONSULTANCY)			
3 DEANERY CLOSE			
LONDON, N2 8NS			
TELEPHONE: (020) 8444 5870			
email: robbiegrobler@yahoo.com			