


SECTION B - B, REAR OF CRESTFIELD STREET

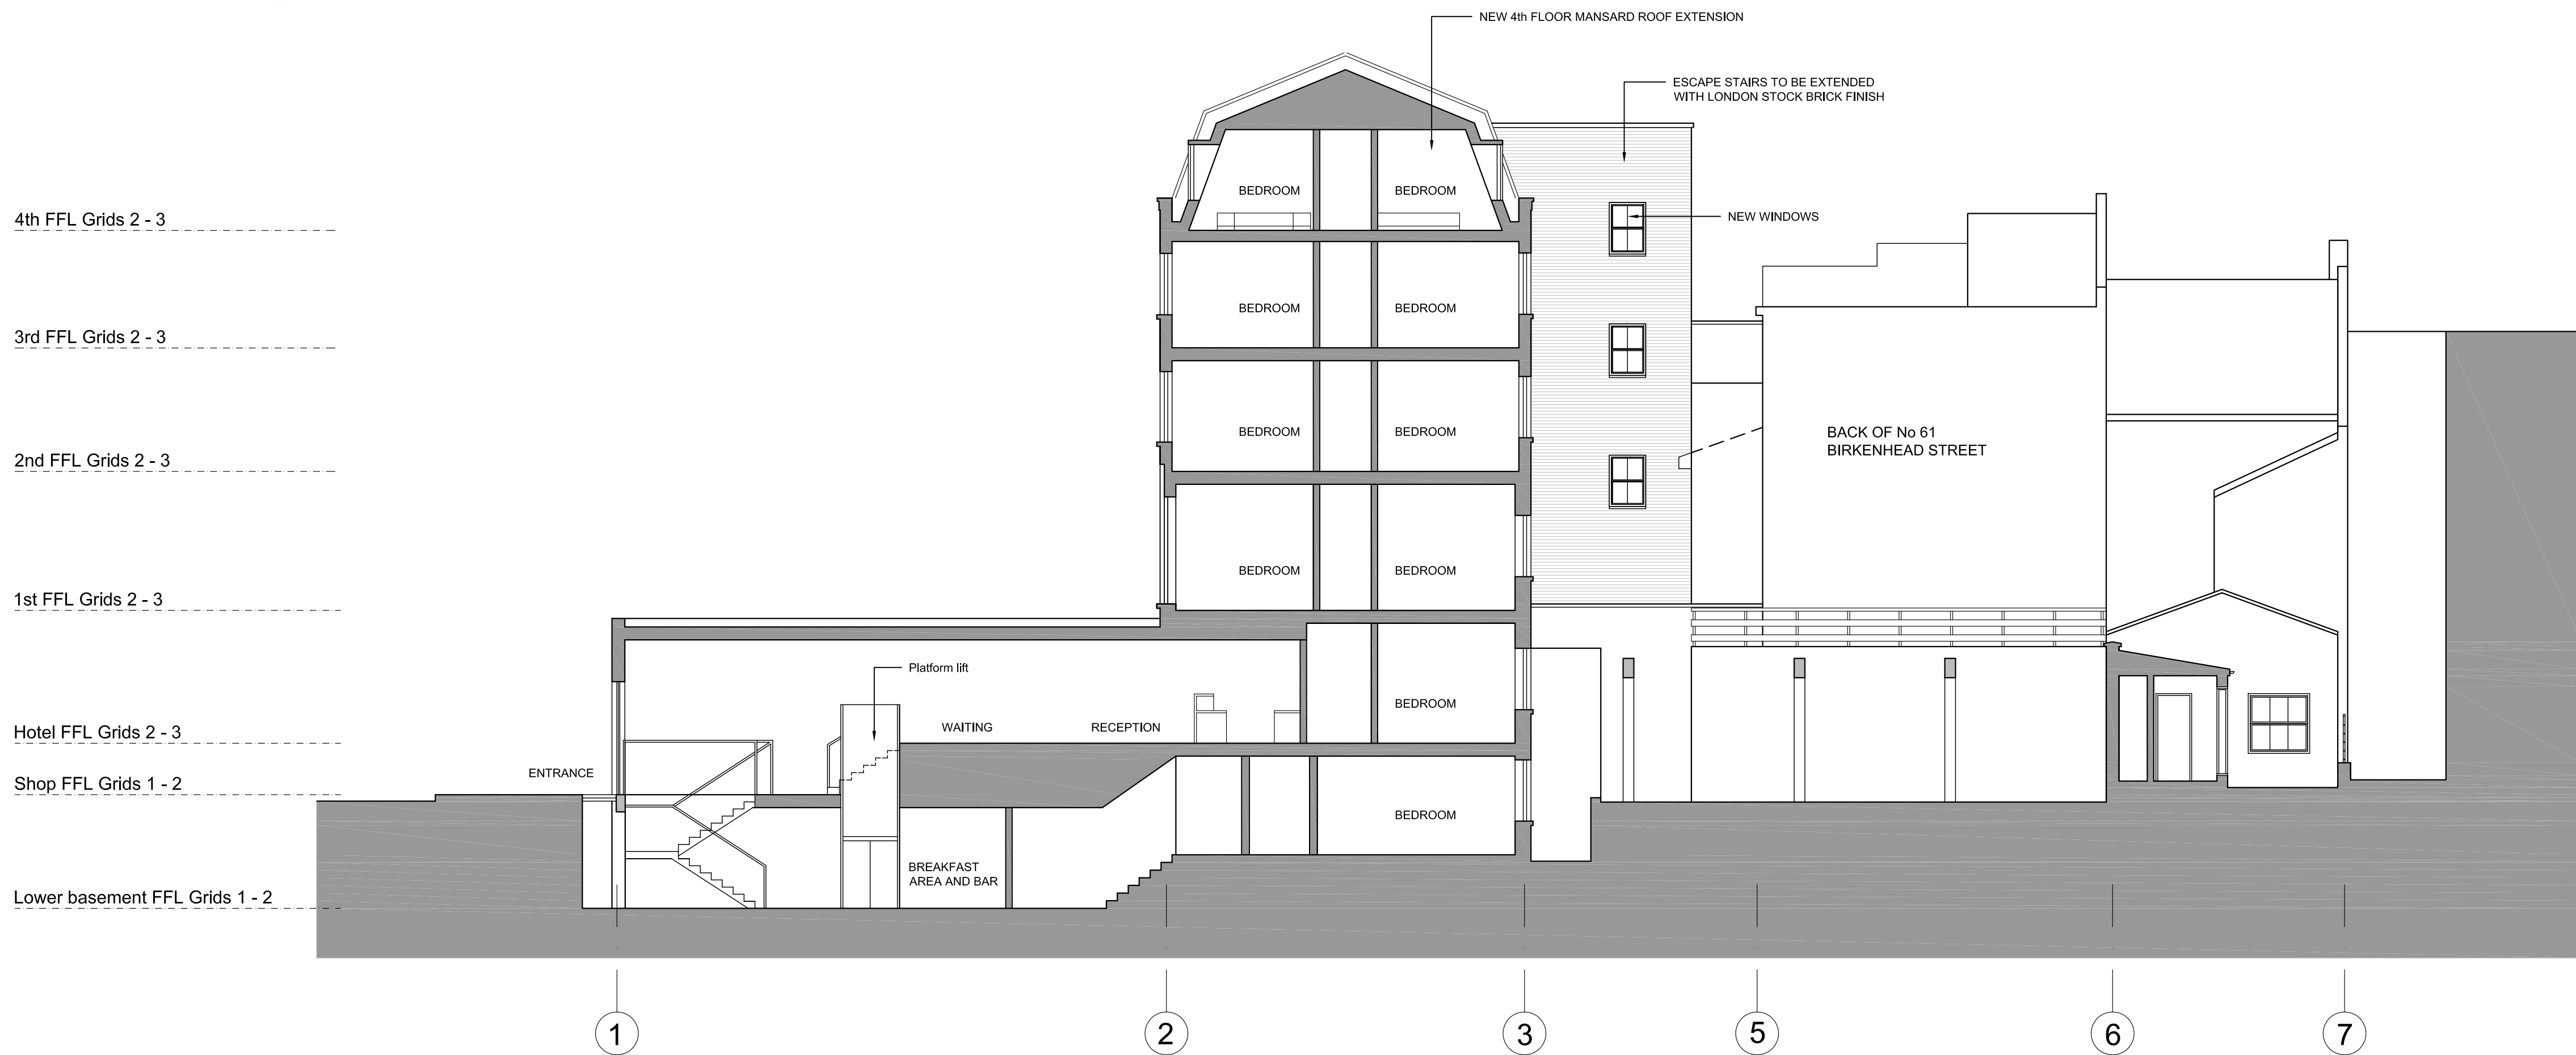

SECTION C - C, REAR OF BIRKENHEAD STREET

Rev.	Date	Description	Init.
Client			

PERLFLAG HOTELS LTD

Project Title
PROPOSED EXTENSION OF EXISTING HOTEL
1-11 EUSTON ROAD,
LONDON, NW1 2SA

Drawing Title
PROPOSED ELEVATIONS AND SECTIONS
SECTION B-B, REAR OF CRESTFIELD STREET
SECTION C-C, REAR OF BIRKENHEAD STREET

Cad File	Sheet Size	Scale
S201	A3/A1	1:200/1:100
Drawn by	Drawing Date	Approved by
JW	SEPT 2012	NJ
Project No.	Drawing No.	Revision
1355	P404	

ARGYLE HOUSE,
JOEL STREET,
NORTHWOOD HILLS,
MIDDLESEX, HA6 1LN.
telephone : 01923 840077
fax : 01923 840078

This drawing is property of SCP Architects Ltd © and must not be
copied or otherwise reproduced. All dimensions must be checked
on site before commencing work. No dimensions to be scaled from
this drawing. This drawing was produced using AutoCad 2006.

PLANNING ISSUE