
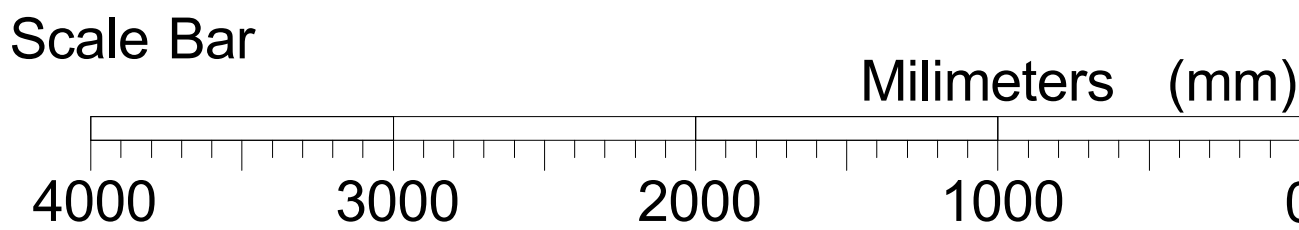


DISCLAIMER:
DO NOT SCALE FROM THESE DRAWINGS FOR ACCURACY. ALL DIMENSIONS AND SPECIFICATIONS MUST BE CONFIRMED AT THE SITE AND WITH RELEVANT TECHNICAL DRAWINGS.
TO BE READ IN CONJUNCTION WITH SERVICE ENGINEERS DRAWINGS AND SPECIFICATIONS.
ANY DISCREPANCY BETWEEN DRAWINGS AND DIMENSIONS ON SITE ARE TO BE BROUGHT TO THE ATTENTION OF THE ARCHITECT PRIOR TO CONSTRUCTION.

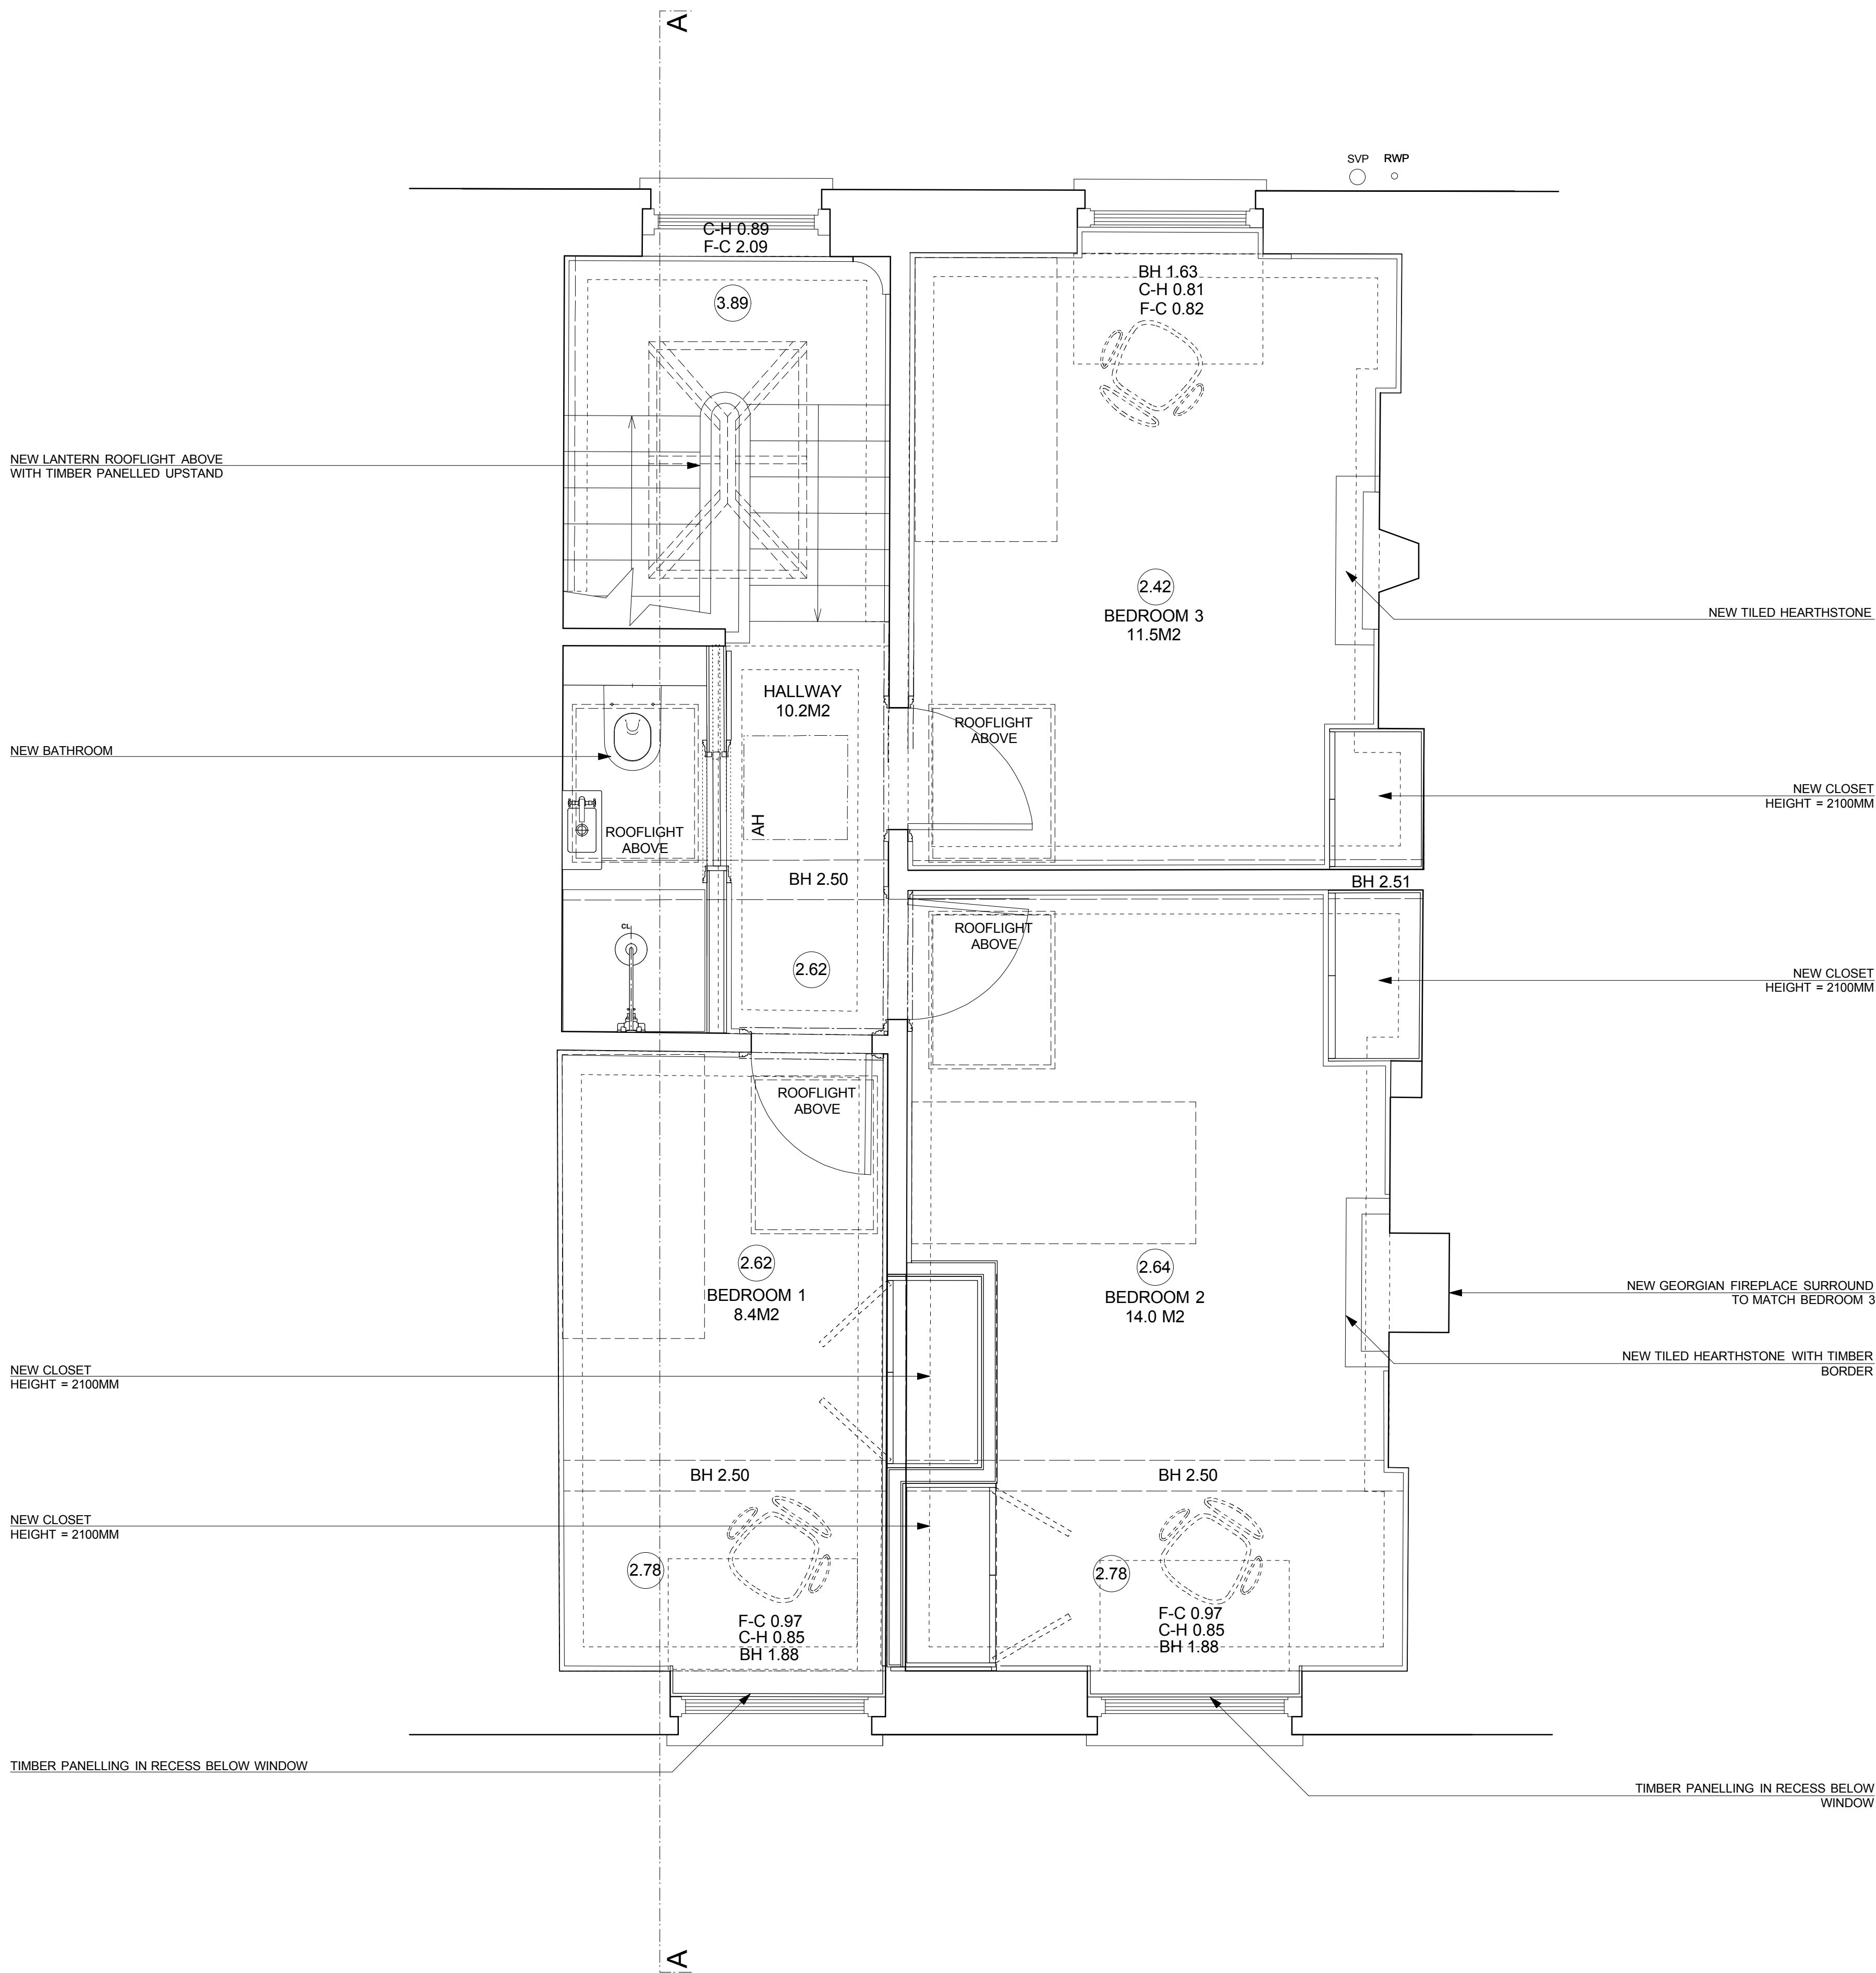

NOTES:

PROJECT: 4 Grove Terrace NW5 1PH

PROJECT STATUS: PLANNING

ISSUE DATE: 2012.10.08

SCALE: A1 (1:25) A3 (1:50)

DOCUMENT NUMBER:

PROJECT	1028	STAGE	PLAN	PACKAGE	105PR	NUMBER	REV
---------	------	-------	------	---------	-------	--------	-----

SUBJECT: THIRD FLOOR PROPOSED

Client: GUS GAZZARDY TAMARA OPPENHEIMER

Charles Tashima Architecture
39 Fairmead Road
N194DG London
Landline: 44(0)207.281.2351
Email: info@ct-arch.co.uk
Website: www.ct-arch.co.uk