
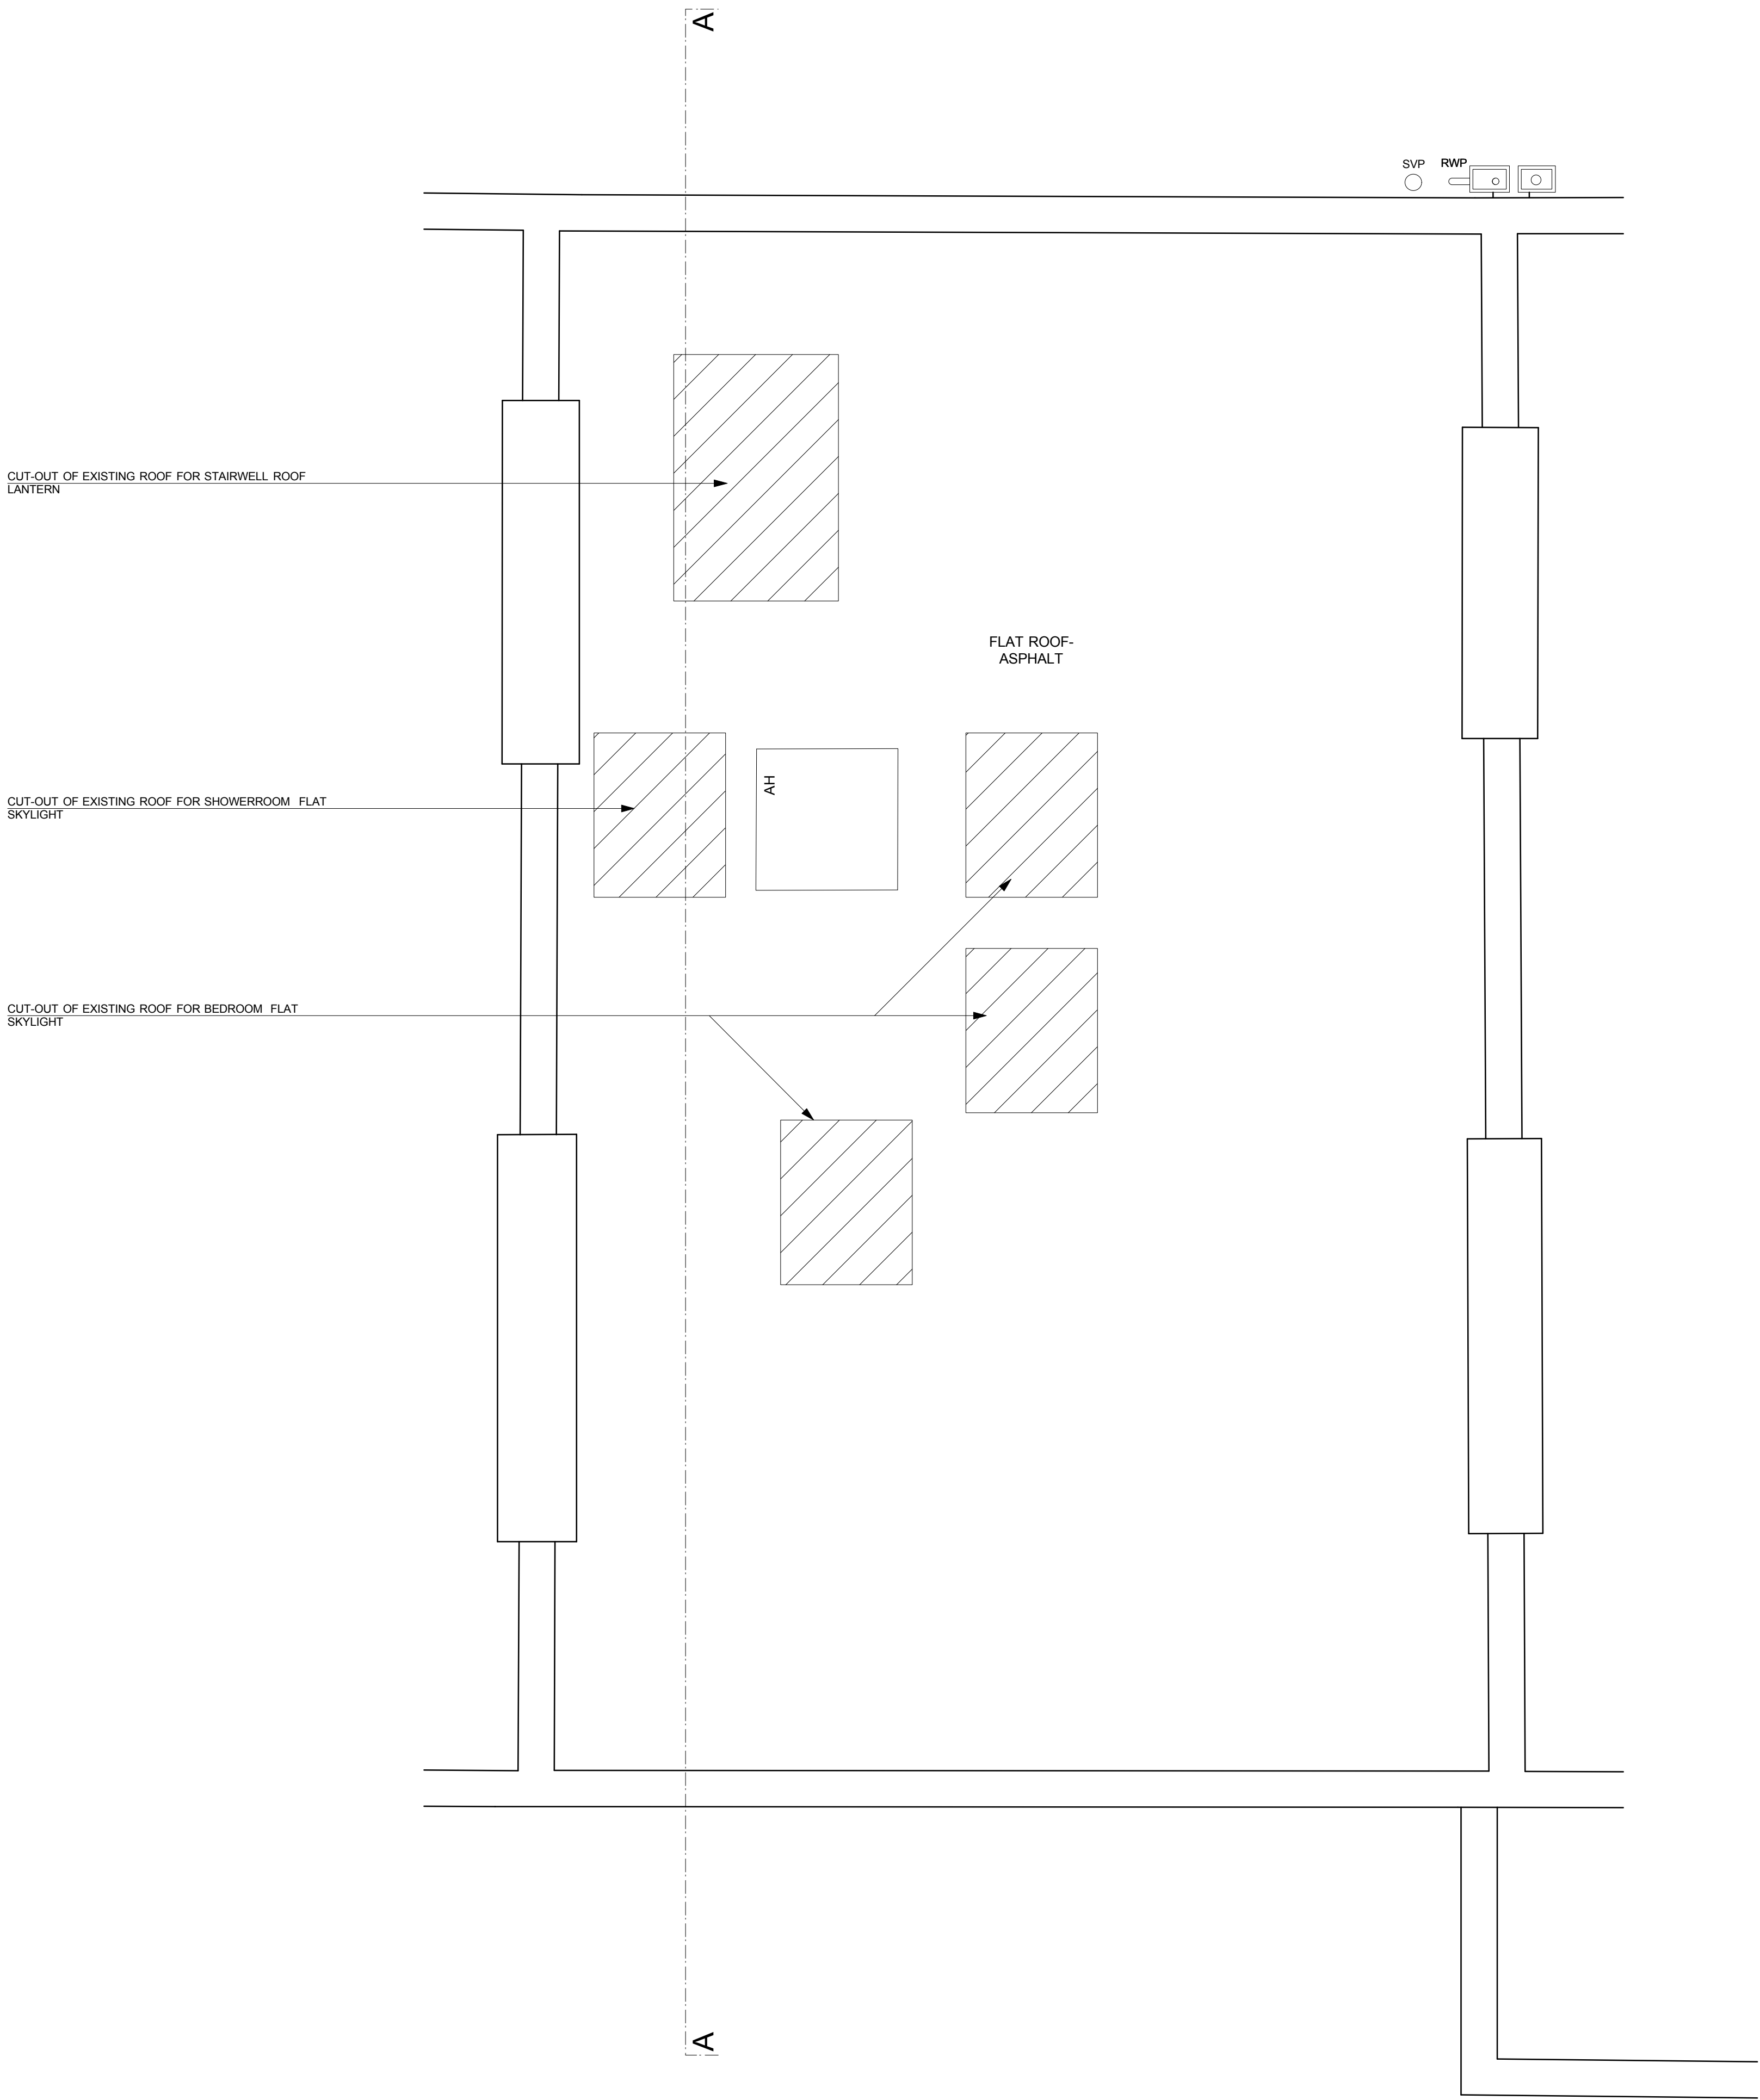


DISCLAIMER:
DO NOT SCALE FROM THESE DRAWINGS. FOR ACCURACY, ALL DIMENSIONS AND SPECIFICATIONS MUST BE CONFIRMED AT THE SITE AND WITH RELEVANT TECHNICAL SERVICES.
TO BE READ IN CONJUNCTION WITH STRUCTURAL ENGINEERS DRAWINGS AND SPECIFICATIONS.
ANY DISCREPANCY BETWEEN DRAWINGS AND DIMENSIONS ON SITE ARE TO BE BROUGHT TO THE ATTENTION OF THE ARCHITECT PRIOR TO CONSTRUCTION.

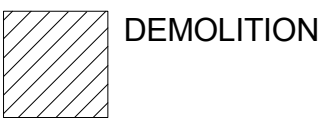

NOTES:

PROJECT: **4 Grove Terrace NW5 1PH**

PROJECT STAGE: **PLANNING**

ISSUE DATE: 2012.10.08

SCALE: A1 (1:25)
A3 (1:50)

DOCUMENT NUMBER:

PROJECT: 1028 STAGE: PLAN PACKAGE: 106EX

SUBJECT: **ROOF PLAN EXISTING**

Draw: GUS GAZZARD/ TAMARA OPPENHEIMER

Charles Tashima Architecture
89 Fairmead Road
N194DG London

Landline: +44(0)207 281 2351
Email: info@ct-arch.co.uk
Website: www.ct-arch.co.uk