

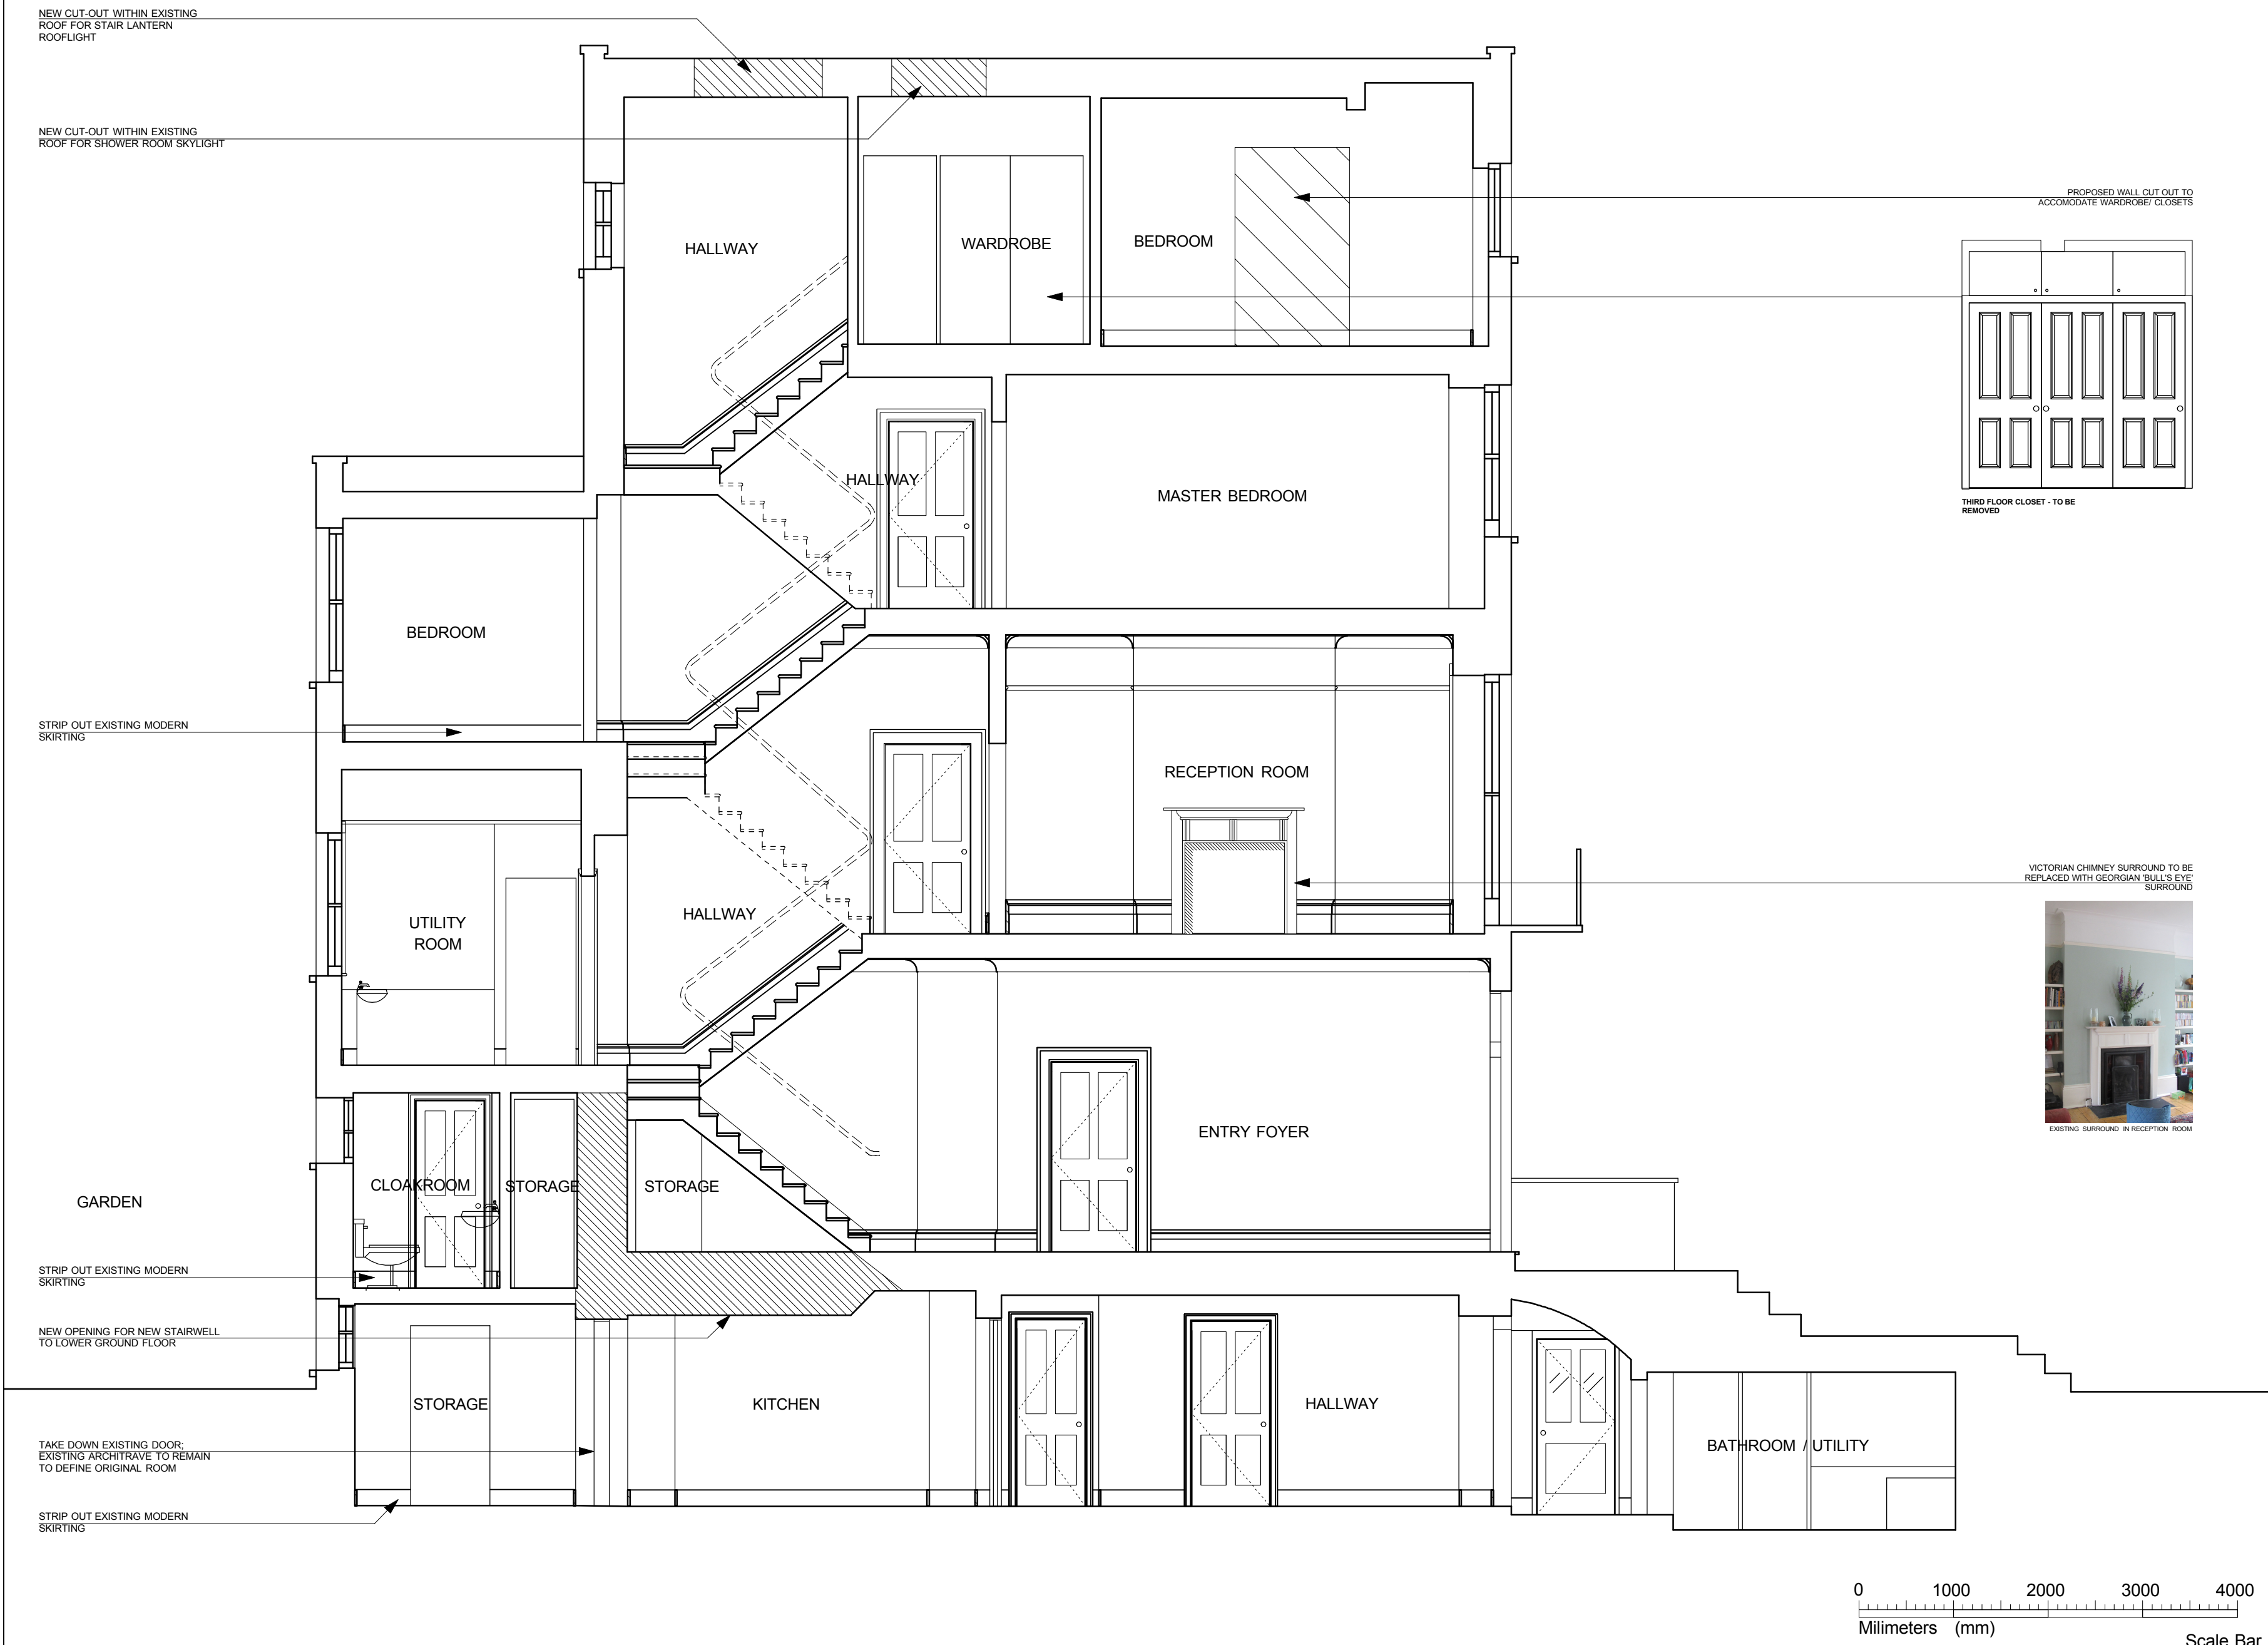


DISCLAIMER:
DO NOT SCALE FROM THESE DRAWINGS FOR ACCURACY. ALL DIMENSIONS AND SPECIFICATIONS MUST BE CONFIRMED AT THE SITE WITH RELEVANT TECHNICAL SERVICES.
TO BE READ IN CONJUNCTION WITH SURVEY ENGINEERS' DRAWINGS AND SPECIFICATIONS.
ANY DISCREPANCY BETWEEN DRAWINGS AND DIMENSIONS ON SITE ARE TO BE BROUGHT TO THE ATTENTION OF THE ARCHITECT PRIOR TO CONSTRUCTION.

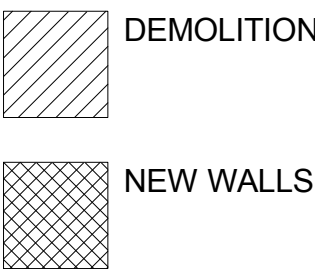

SECTION AA
EXISTING

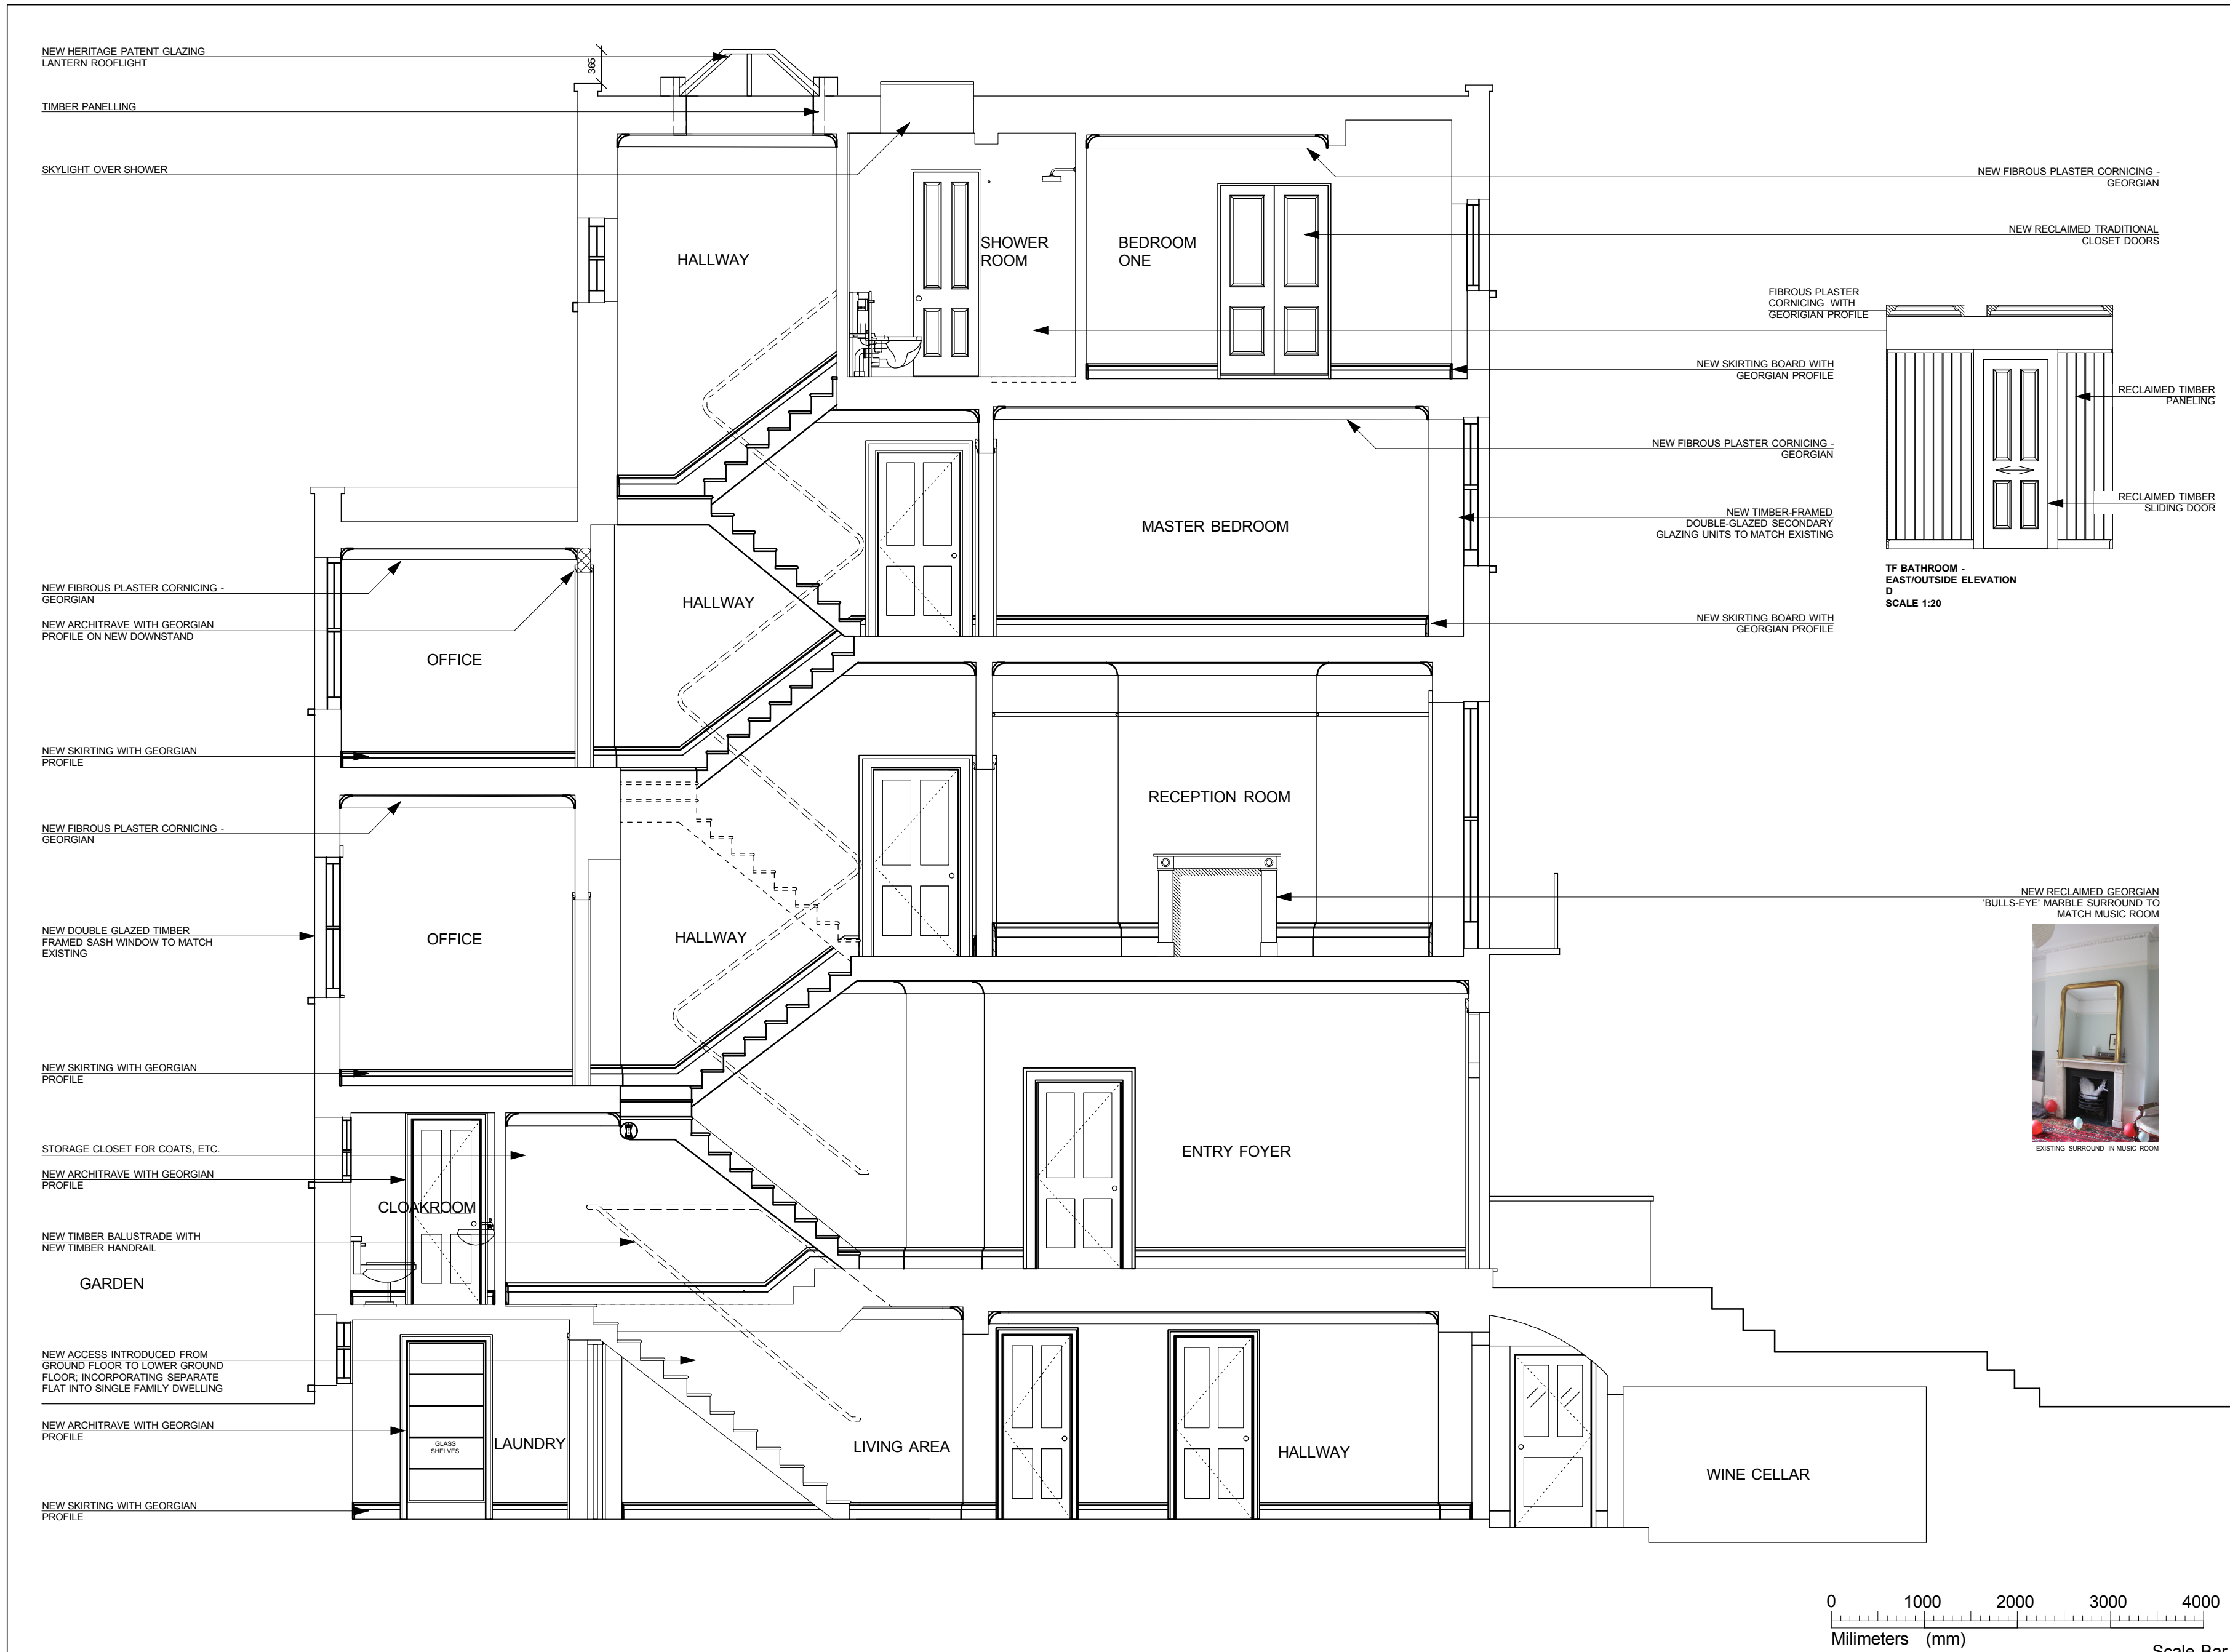

SECTION AA
PROPOSED

NOTES:

PROJECT: 4 Grove Terrace NW5 1PH				
PROJECT STAGE: PLANNING				
ISSUE DATE: 2012.10.08				
SCALE: A1 (1:50) A3 (1:100)				
DOCUMENT NUMBER:				
PROJECT	STAGE	PACKAGE	NUMBER	REV.
1028	PLAN		202EX	PR

SUBJECT: SECTION AA
EXISTING/ PROPOSED

Draw: GUS GAZZARD/ TAMARA OPPENHEIMER
Charles Tashima Architecture
99 Fairmead Road
N194DG London
Landline: +44(0)207 281 2351
Email: info@ct-arch.co.uk
Website: www.ct-arch.co.uk