


KEY


DETAIL NUMBER

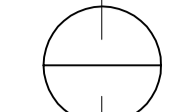

DRAWING NUMBER

ALL ELEVATIONS ARE VIEWED FROM OUTSIDE
UNLESS OTHERWISE STATED
DO NOT SCALE THIS DRAWING

TOLERANCES:
1. UNLESS STATED OTHERWISE ALL GLASS PRODUCTS WILL BE
SUBJECT TO THE ACCEPTABLE STANDARDS DETAILED
IN THE GLASS & GLAZING FEDERATIONS PUBLISHED LITERATURE.
2. ANY SUPPORTIVE STEELWORK STRUCTURE MUST HAVE
EACH CONNECTION HOLE WITHIN +/- 3mm OF ITS DESIGNATED
DESIGN POSITION IN ANY DIRECTION.
3. GLASS INSTALLATION WILL BE SUBJECT TO MANUFACTURING
TOLERANCES OF +/- 3mm FOR STANDARD GLASS PRODUCTS
AND ADDITIONAL INSTALLATION TOLERANCES OF +/- 3mm.
INSTALLATION TOLERANCES ARE SUBJECT TO SURROUNDING
STRUCTURES BEING INSTALLED TO +/- 3mm OF DESIGN POSITION.

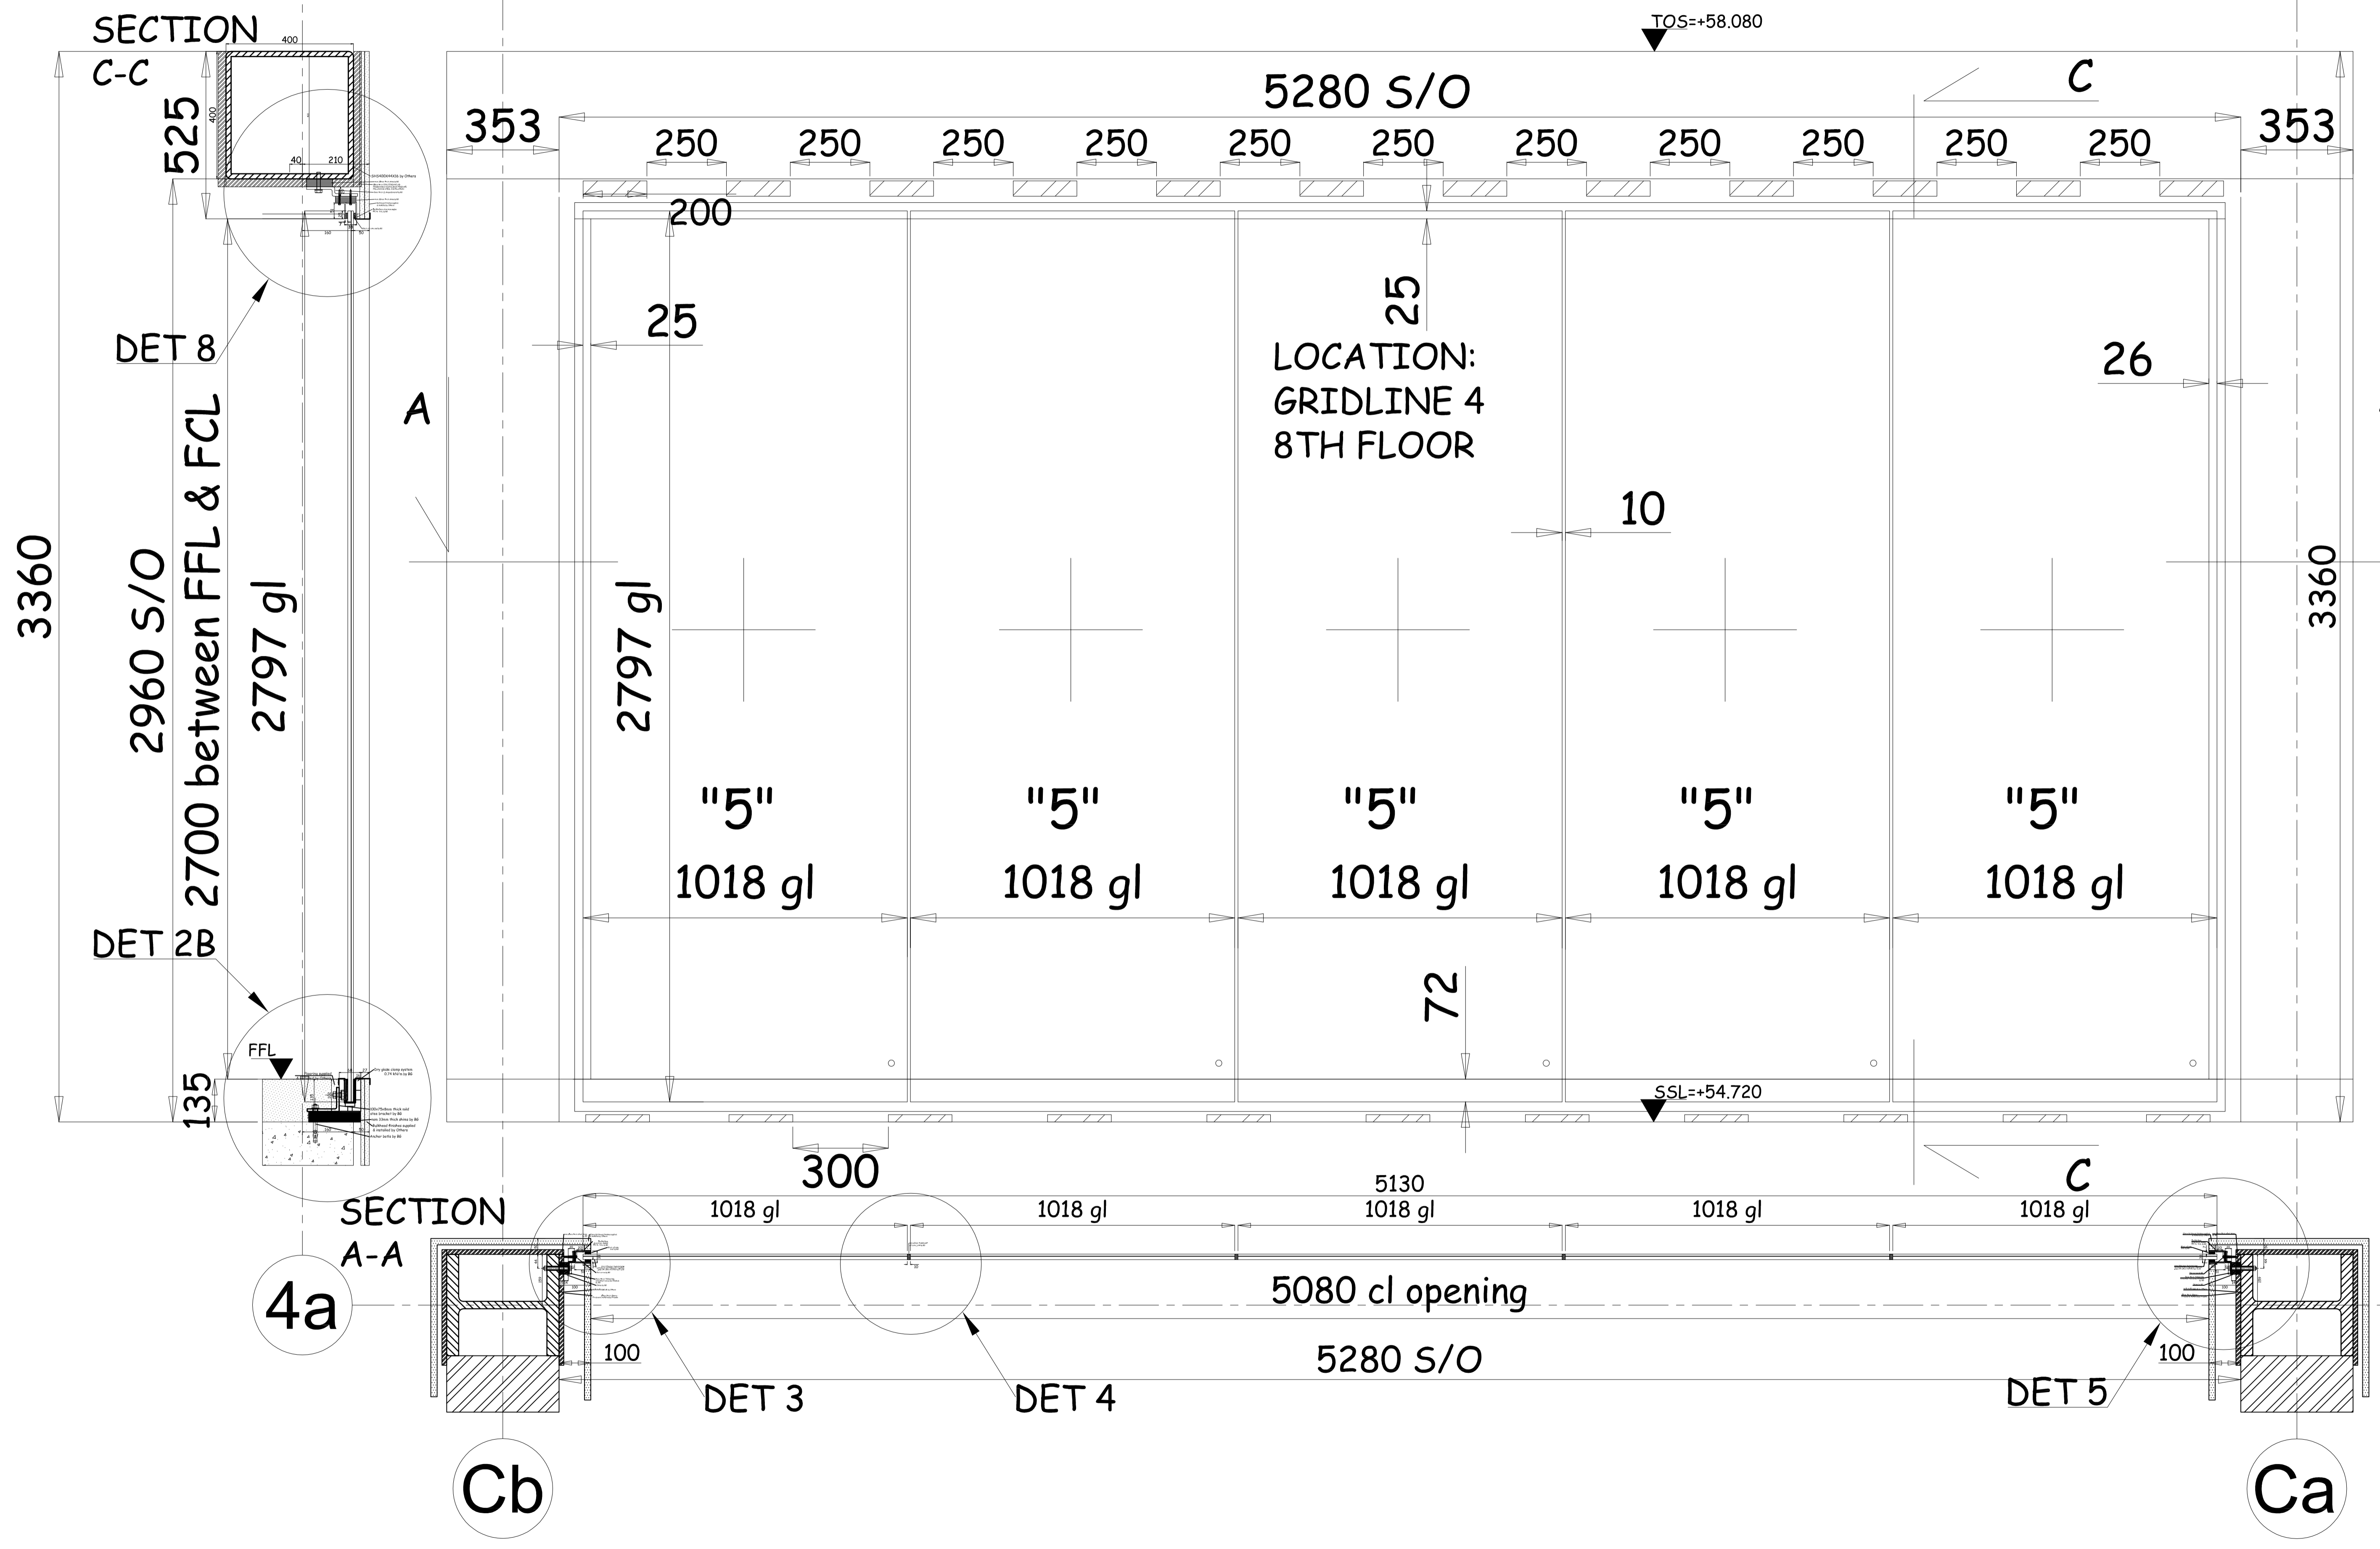

Highlight Status	Approval Status
A	Approved to comment proceed with procurement
B	Amend drawings to comments proceed procurement + re issue drawings
C	Amend drawings to comments + re issue drawings for approval

CONSTRUCTION

INFORMATION AND DETAILS TO BE TREATED IN CONFIDENCE
NOT TO BE COPIED WITHOUT PERMISSION

birchdale glass ltd



Unit L, Eskdale Road, Uxbridge
Middlesex UB8 2RT
Telephone : 01895-259111-Ext.No. 219
Fax : 01895-250455/270459
Email : j.bassett@birchdaleglass.com

ISSUE	STAGE	T	A	C	AB
-------	-------	---	---	---	----

G	JAB	Scale Amended & Drawing Put Onto New Template	23/07/12
REV	DRN	DETAILS	DATE

PROJECT

**AFRICA HOUSE
ATRIUM**

TITLE

**EIGHTH FLOOR LEVEL
SCREEN**

DRN: BS	CHKD: APPD
SCALES : 1:10 PRINT @ A1	DATE: 29/09/11

CONTRACT No. 122630

DRAWINGS NUMBER	REV
HLN0229/1108655/010c	G