


KEY

DETAIL NUMBER

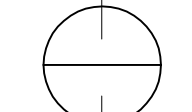


DRAWING NUMBER

ALL ELEVATIONS ARE VIEWED FROM OUTSIDE  
UNLESS OTHERWISE STATED  
DO NOT SCALE THIS DRAWING

**TOLERANCES:**  
1. UNLESS STATED OTHERWISE ALL GLASS PRODUCTS WILL BE  
SUBJECT TO THE ACCEPTABLE STANDARDS DETAILED  
IN THE GLASS & GLAZING FEDERATIONS PUBLISHED LITERATURE.  
2. ANY SUPPORTIVE STEELWORK STRUCTURE MUST HAVE  
EACH CONNECTION HOLE WITHIN +/- 3mm OF ITS DESIGNATED  
DESIGN POSITION IN ANY DIRECTION.  
3. GLASS INSTALLATION WILL BE SUBJECT TO MANUFACTURING  
TOLERANCES OF +/- 3mm FOR STANDARD GLASS PRODUCTS  
AND ADDITIONAL INSTALLATION TOLERANCES OF +/- 3mm.  
INSTALLATION TOLERANCE ARE SUBJECT TO SURROUNDING  
STRUCTURES BEING INSTALLED TO +/- 3mm OF DESIGN POSITION.


SECTION

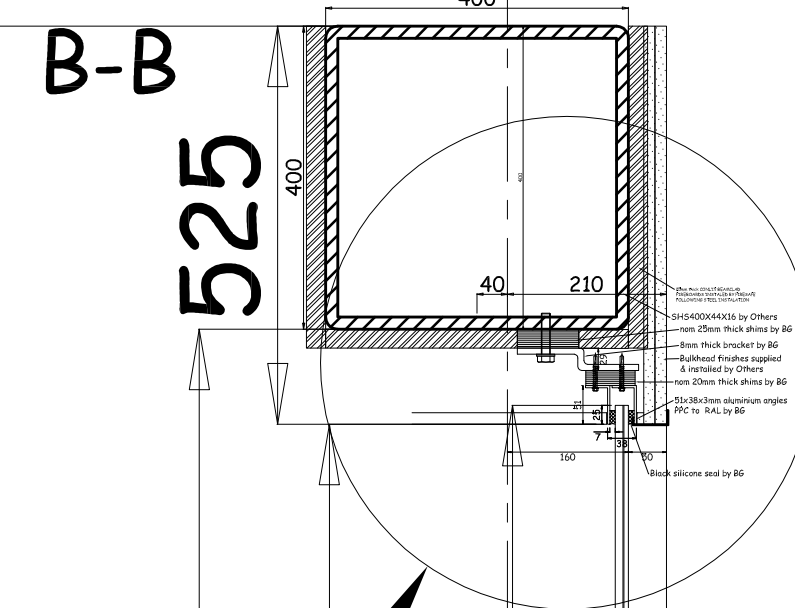

DET 8


2960 S/O  
2700 between FFL & FCL  
2797 gl

DET 2B

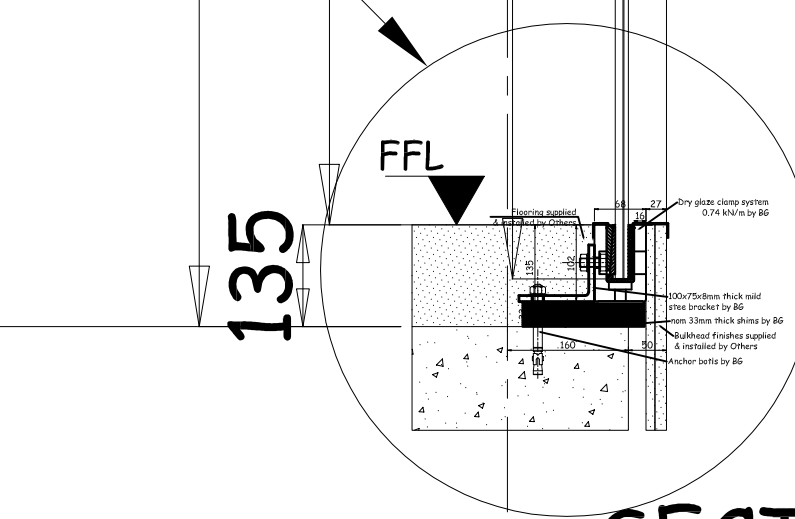

SECTION

A-A

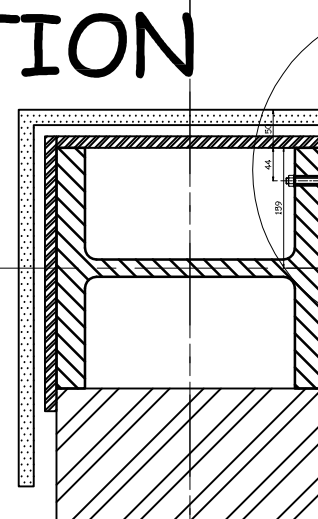

5b


Ca

DET 3

DET 4

DET 5

Cb

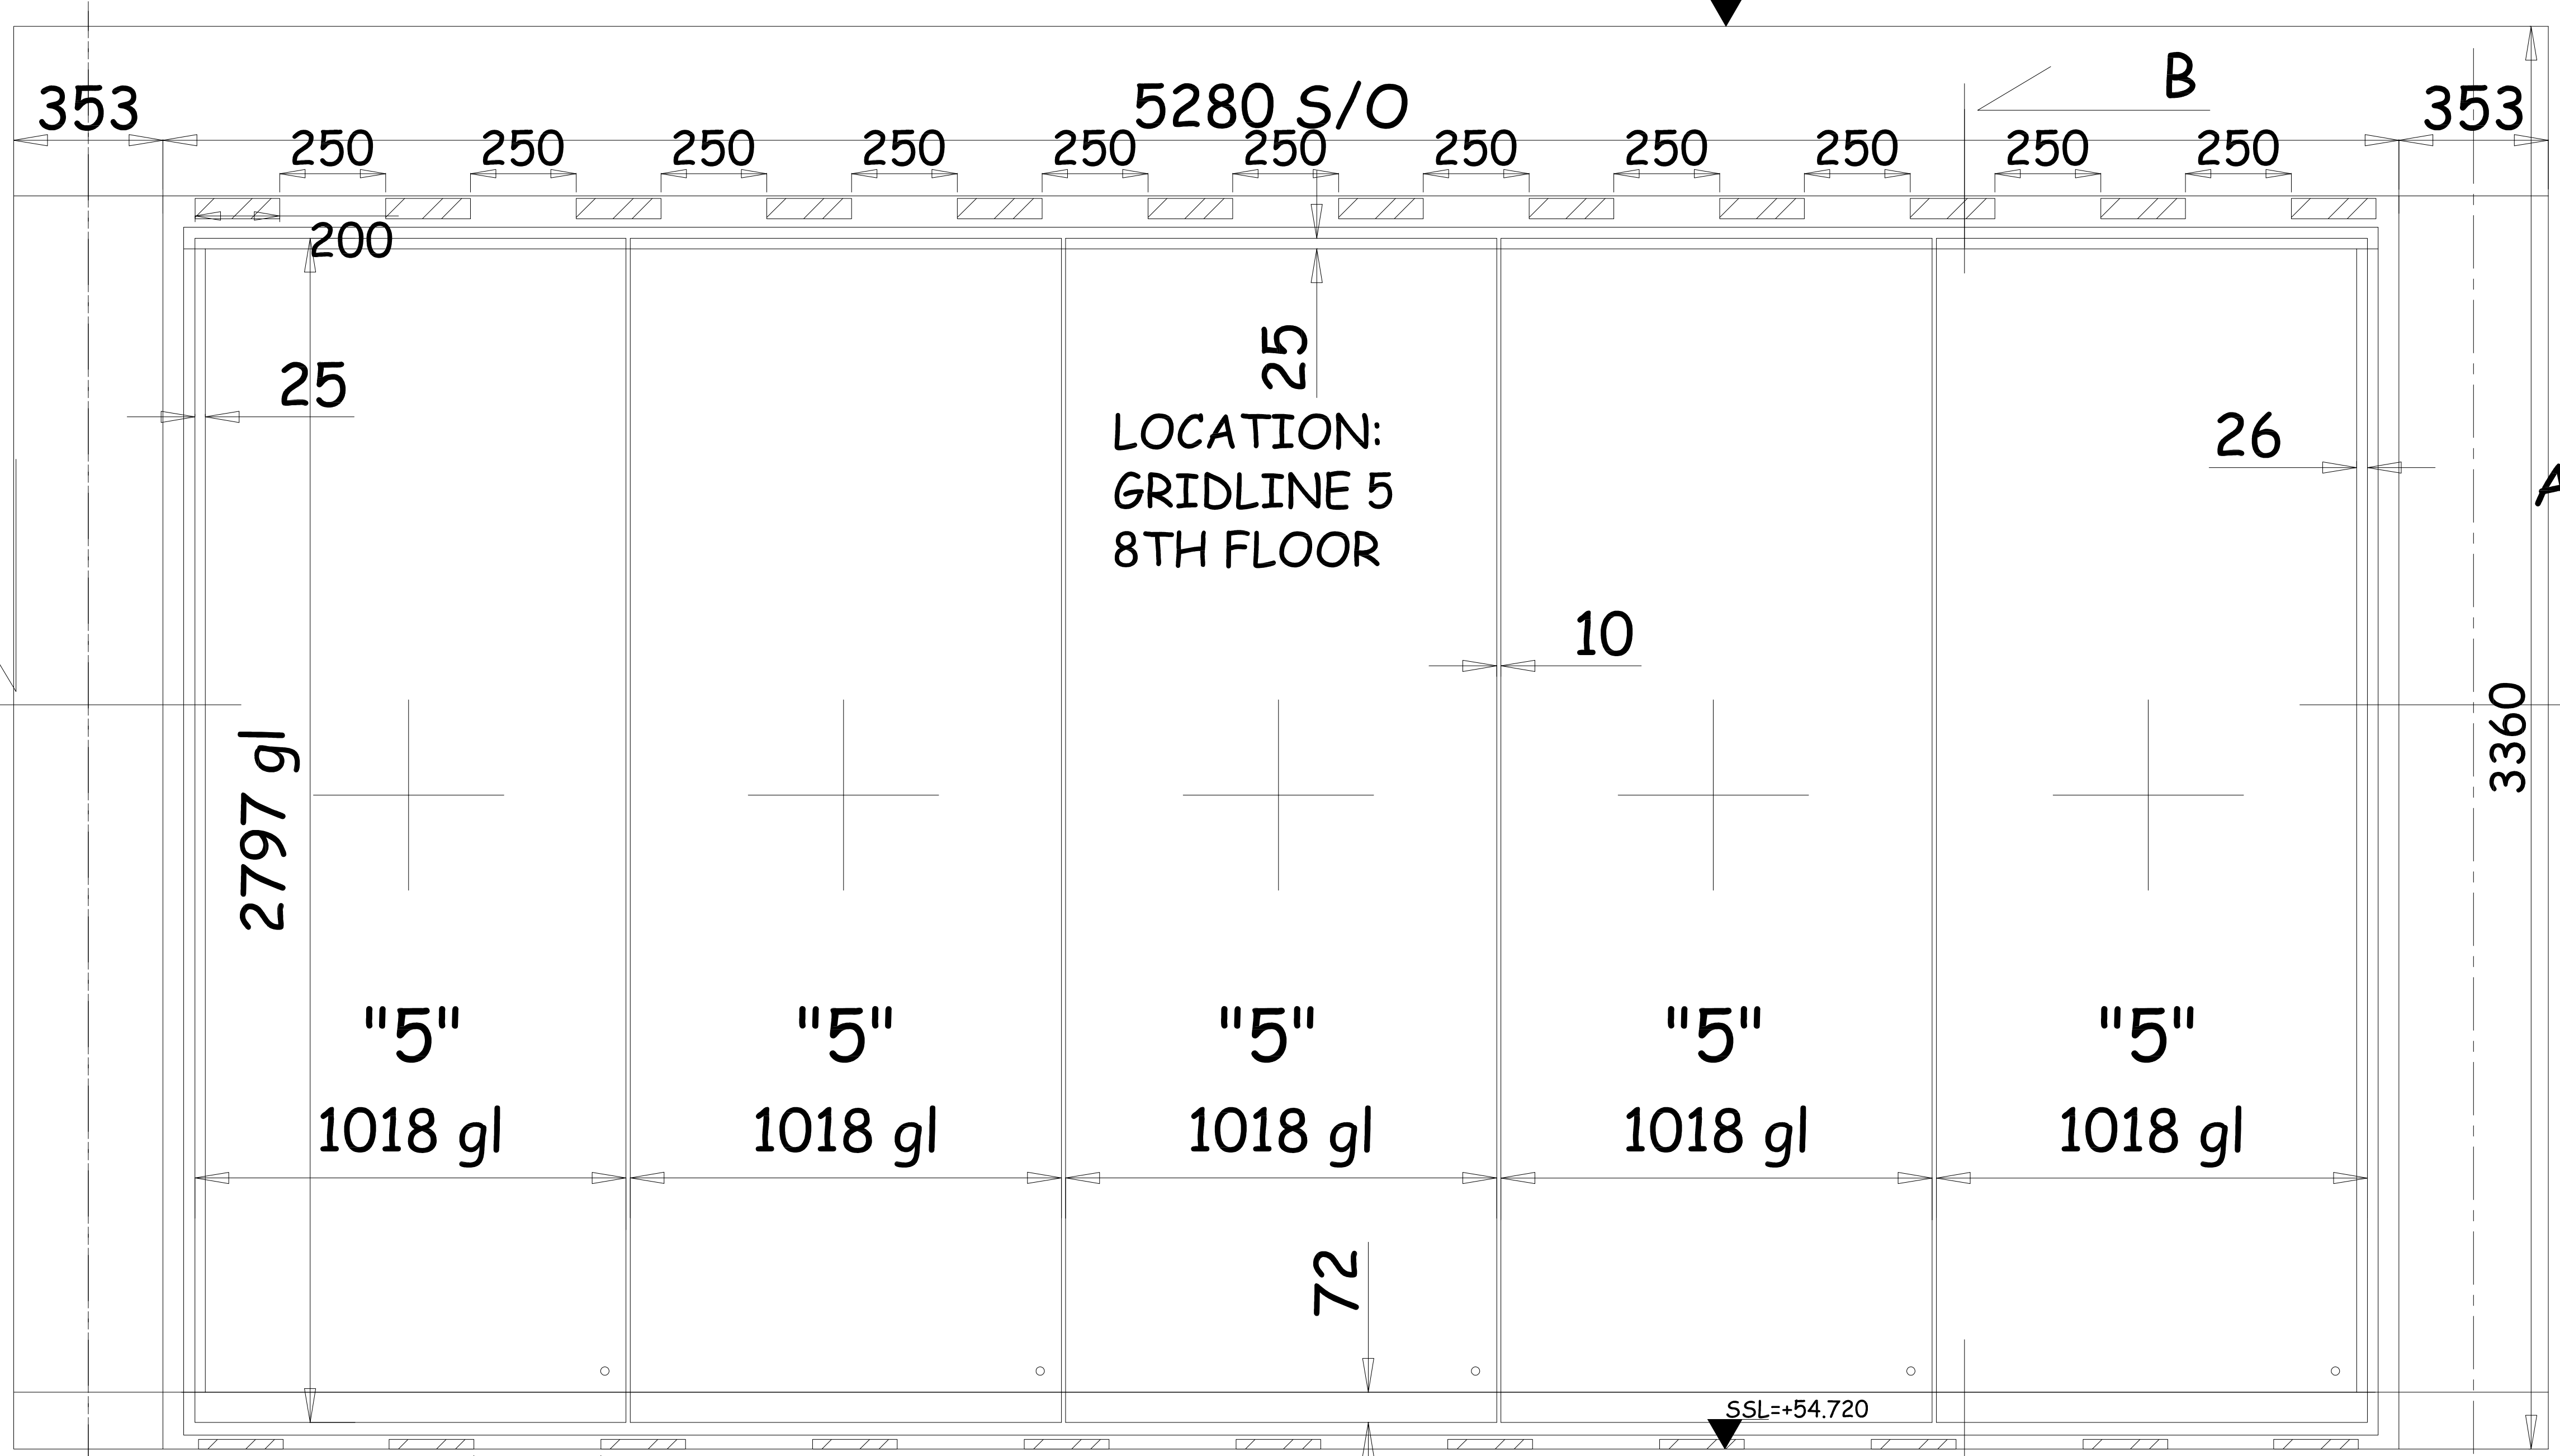

Highlight Status	Approval Status
A	Approved no comment proceed with procurement
B	Amend drawings to comments proceed procurement + re issue drawings
C	Amend drawings to comments + re issue drawings for approval

**CONSTRUCTION**

INFORMATION AND DETAILS TO BE TREATED IN CONFIDENCE  
NOT TO BE COPIED WITHOUT PERMISSION

**birchdale glass ltd**

Unit L, Eskdale Road, Uxbridge  
Middlesex UB8 2RT  
Telephone : 01895-259111-Ext.No. 219  
Fax : 01895-250452/70459  
Email : j.bassett@birchdaleglass.com

ISSUE	STAGE	T	A	C	AB
-------	-------	---	---	---	----

REV	DRN	DETAILS	DATE
G	JAB	Scale Amended & Drawing Put Onto New Template	23/07/12

PROJECT  
**AFRICA HOUSE  
ATRIUM**

TITLE  
**EIGHTH FLOOR LEVEL  
SCREEN**

DRN: BS    CHKD:    APPD

SCALES : 1:10 PRINT @ A1    DATE: 29/09/11

CONTRACT No. 122030

DRAWINGS NUMBER    REV

HLN0229/1108655/010b    G