


KEY

DETAIL NUMBER

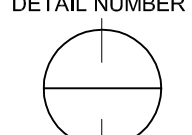


DRAWING NUMBER

ALL ELEVATIONS ARE VIEWED FROM OUTSIDE  
UNLESS OTHERWISE STATED  
DO NOT SCALE THIS DRAWING

**TOLERANCES:**  
1. UNLESS STATED OTHERWISE ALL GLASS PRODUCTS WILL BE  
SUBJECT TO THE ACCEPTABLE STANDARDS DETAILED  
IN THE GLASS & GLAZING FEDERATIONS PUBLISHED LITERATURE.  
2. ANY SUPPORTIVE STEELWORK STRUCTURE MUST HAVE  
EACH CONNECTION HOLE WITHIN +/- 3mm OF ITS DESIGNATED  
DESIGN POSITION IN ANY DIRECTION.  
3. GLASS INSTALLATION WILL BE SUBJECT TO MANUFACTURING  
TOLERANCES OF +/- 3mm FOR STANDARD GLASS PRODUCTS  
AND ADDITIONAL INSTALLATION TOLERANCES OF +/- 3mm.  
INSTALLATION TOLERANCES ARE SUBJECT TO SURROUNDINGS  
STRUCTURES BEING INSTALLED TO +/- 5mm OF DESIGN POSITION.


3497 between SSL & steel beam  
3046 S/O  
2890 between FFL & FCL  
2987 gl

SECTION  
C-C

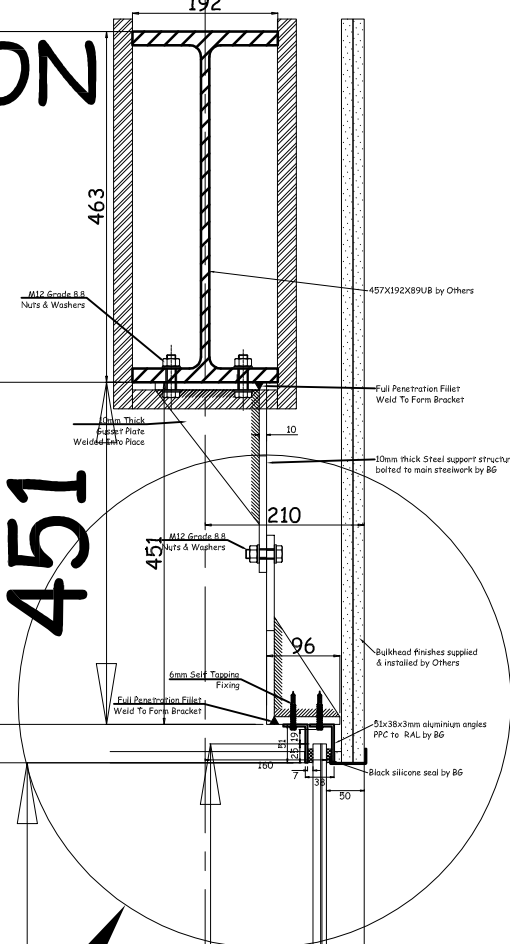


DET 7

DET 2B

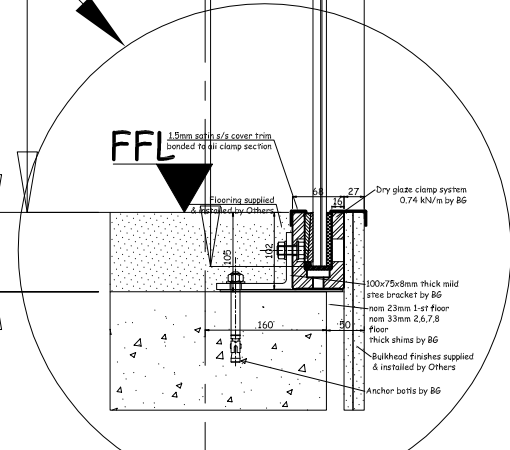

SECTION  
A-A

4a

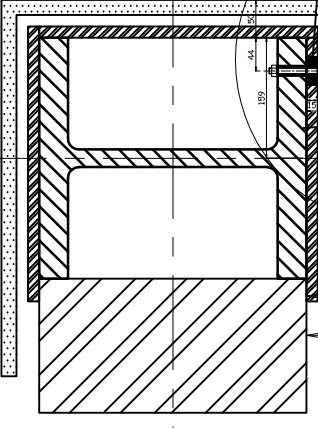


Cb

DET 3

DET 4

DET 5

Ca

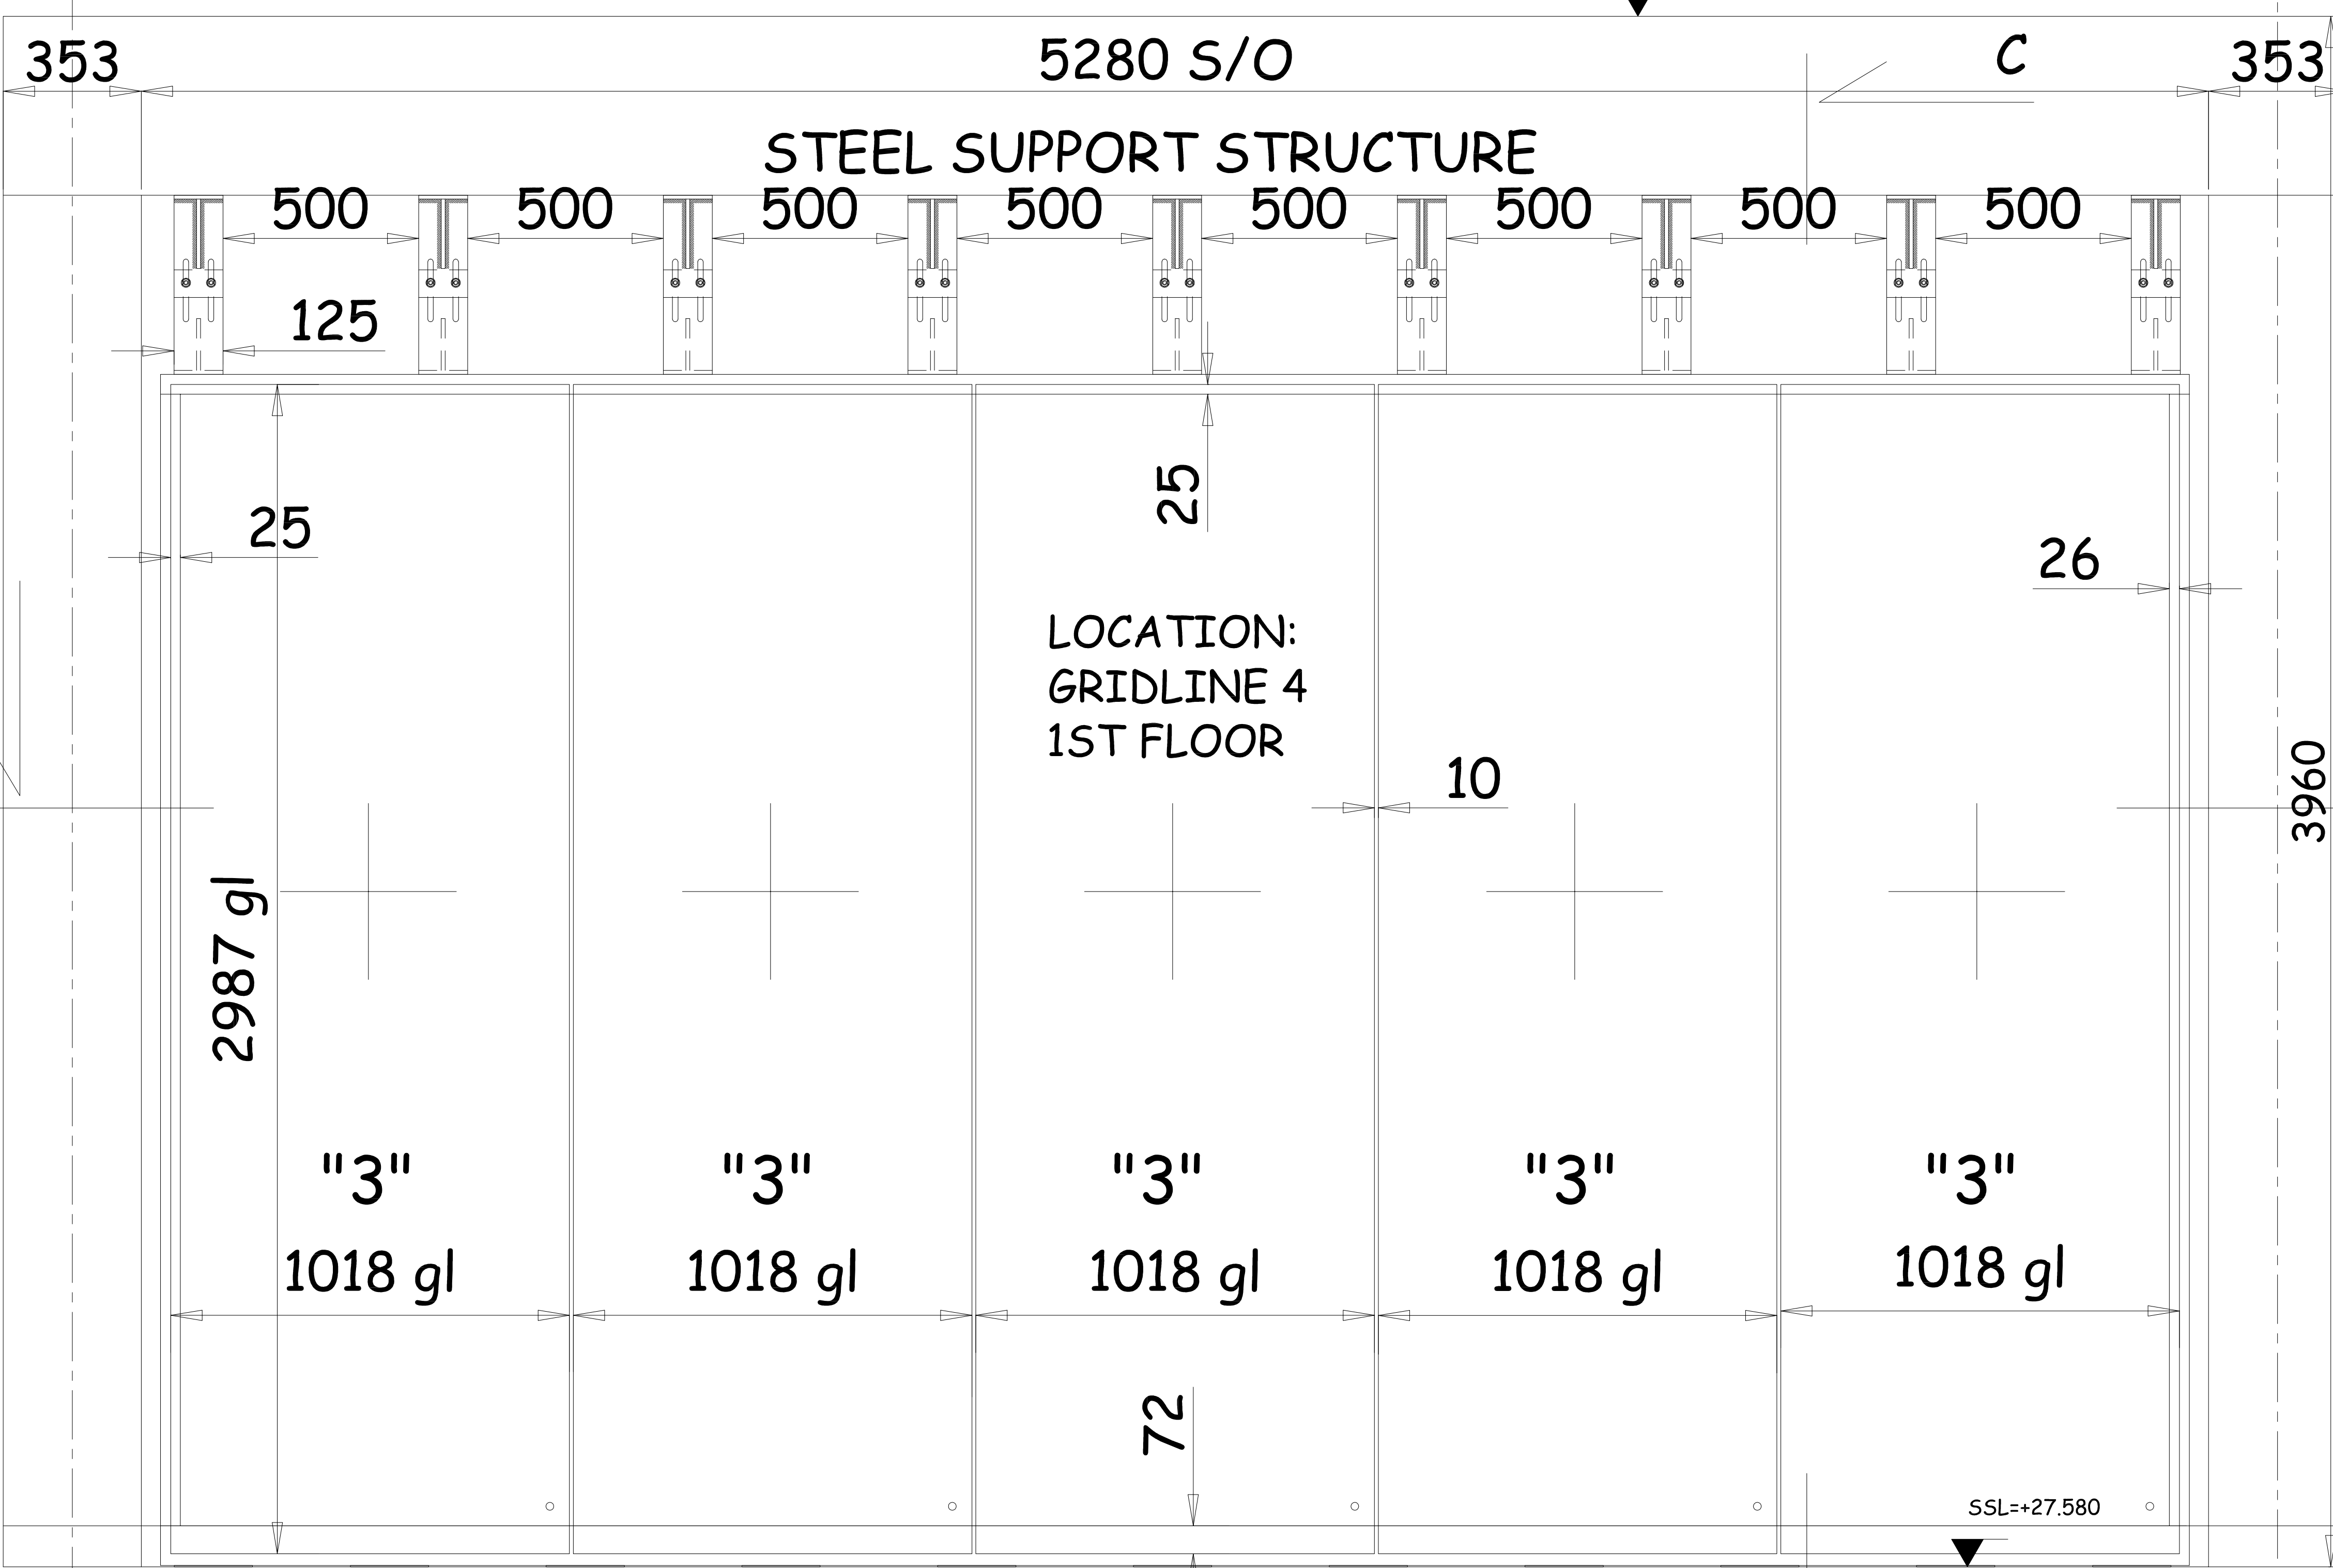

Highlight Status	Approval Status
A	Approved no comment proceed with procurement
B	Amend drawings to comments proceed procurement + re issue drawings
C	Amend drawings to comments + re issue drawings for approval

CONSTRUCTION

INFORMATION AND DETAILS TO BE TREATED IN CONFIDENCE  
NOT TO BE COPIED WITHOUT PERMISSION

**birchdale glass ltd**

Unit L, Eskdale Road, Uxbridge  
Middlesex UB8 2RT  
Telephone : 01895-259111-Ext.No. 219  
Fax : 01895-255045/270459  
Email : JBassett@birchdaleglass.com

ISSUE	STAGE	T	A	©	AB
J	JAB	Scale Amended & Drawing Put Onto New Template	23/07/12		
REV	DRN	DETAILS	DATE		
PROJECT					
AFRICA HOUSE ATRIUM					
TITLE					
FIRST FLOOR LEVEL SCREEN					
DRN:	BS	CHKD:	APPD		
SCALES :	1:10	PRINT @	A1	DATE:	29/09/11
CONTRACT No. 122630					
DRAWINGS NUMBER					REV
HLN0229/1108655/003c					J