
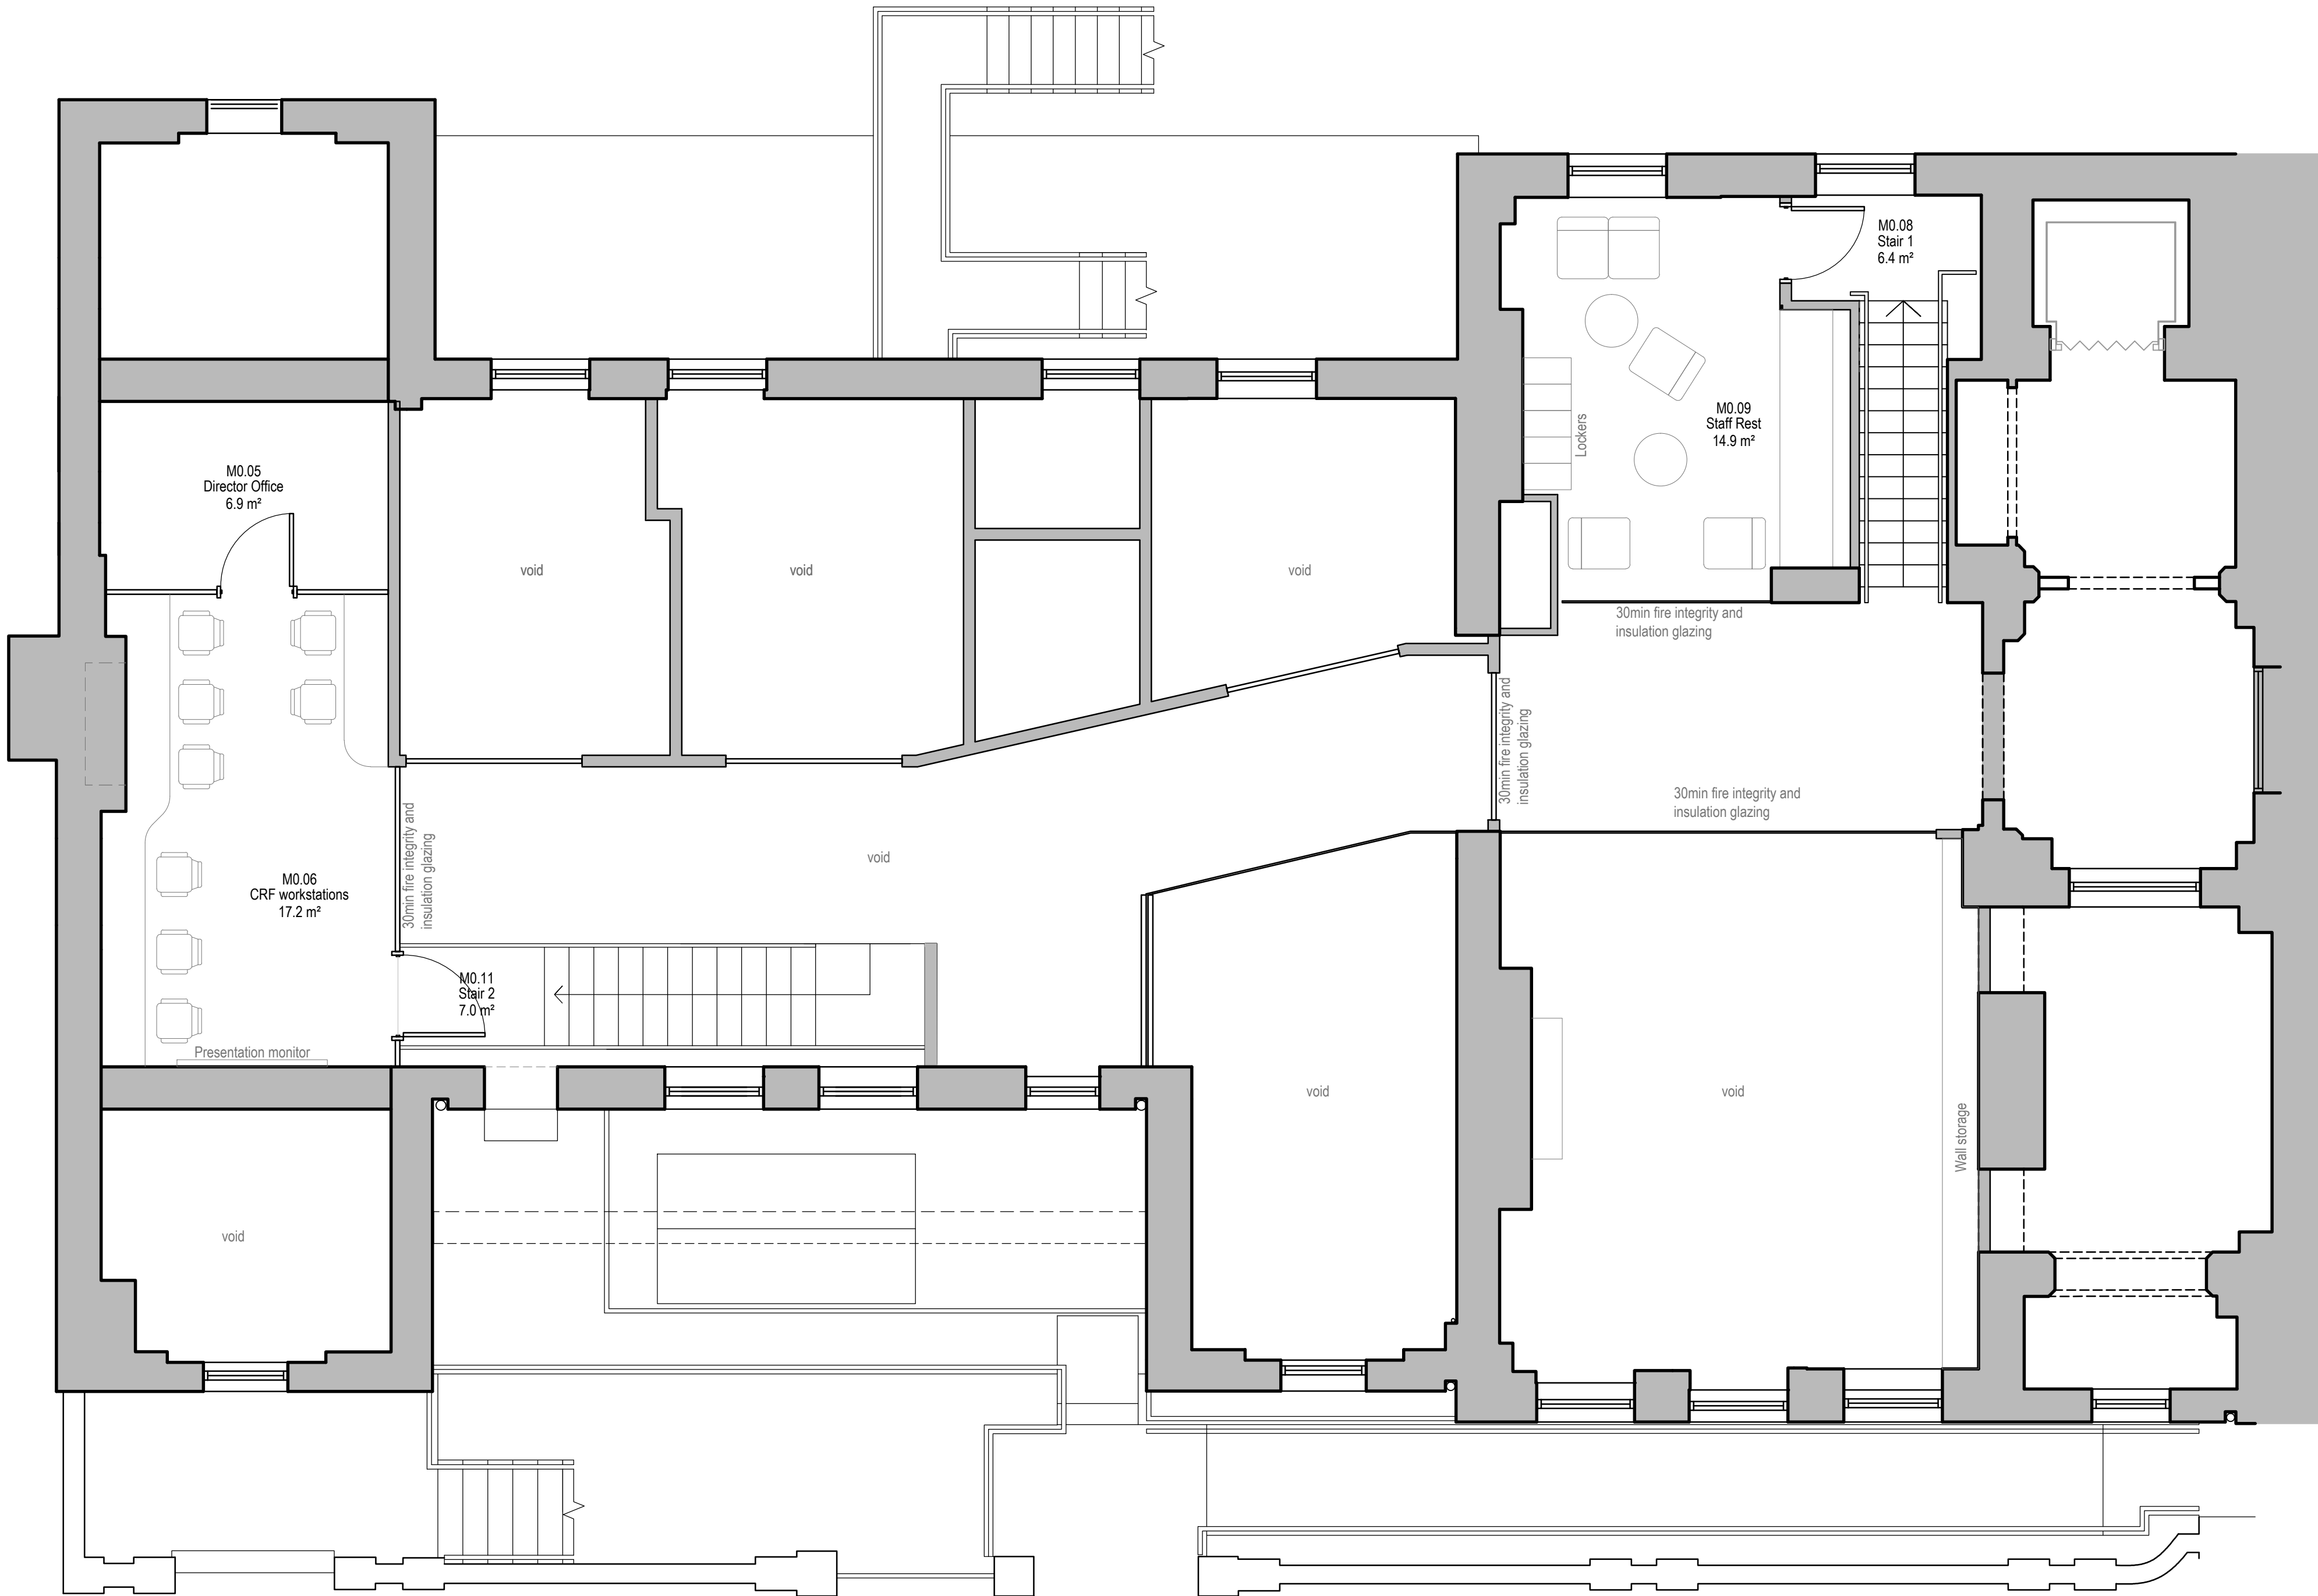


NOTES  
DO NOT SCALE THIS DRAWING  
THIS DRAWING IS COPYRIGHT DEVEREUX ARCHITECTS LTD  
ALL DIMENSIONS TO BE CONFIRMED ON SITE  
ANY INCONSISTENCIES TO BE REPORTED TO ARCHITECT IMMEDIATELY

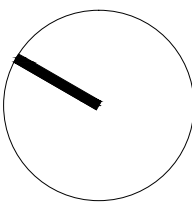

| SIGN OFF       |           |      |
|----------------|-----------|------|
| NAME (Printed) | SIGNATURE | DATE |
|                |           |      |

|     |            |                                                                |         |
|-----|------------|----------------------------------------------------------------|---------|
| D   | 02.10.2012 | Glazed screens in CRF omitted, wall storage in reception added | RJ - MS |
| C   | 14.09.2012 | Partition layout amended to reflect ground floor below.        | RE - MS |
| B   | 30.08.2012 | high level screens added to CRF office                         | RJ - MS |
| A   | 27.07.2012 | Lobby door added, EDC cupboard removed                         | RJ - MS |
| -   | 02.07.2012 | First Issue                                                    | RJ - MS |
| Rev | Date       | Comment                                                        | L1 - L2 |

Key - L1 = level 1 drawn L2 - level 2 checked

## DevereuxArchitects

LONDON  
200 Upper Richmond Road  
London SW15 2SH  
T +44 (0)20 8780 1800  
E london@devereuxarchitects.com

W www.devereuxarchitects.com

a PM Group company

CLIENT  
University College London

PROJECT  
Leonard Wolfson  
Experimental Neurology Centre

TITLE  
Mezzanine Level Plan  
-  
-  
-

SCALE @ A1  
1:50

STATUS  
PRELIMINARY

DRAWING NUMBER  
GB1010052

REVISION  
L-101

D