


Proposed Second Floor Scale 1:50



Indicates new area

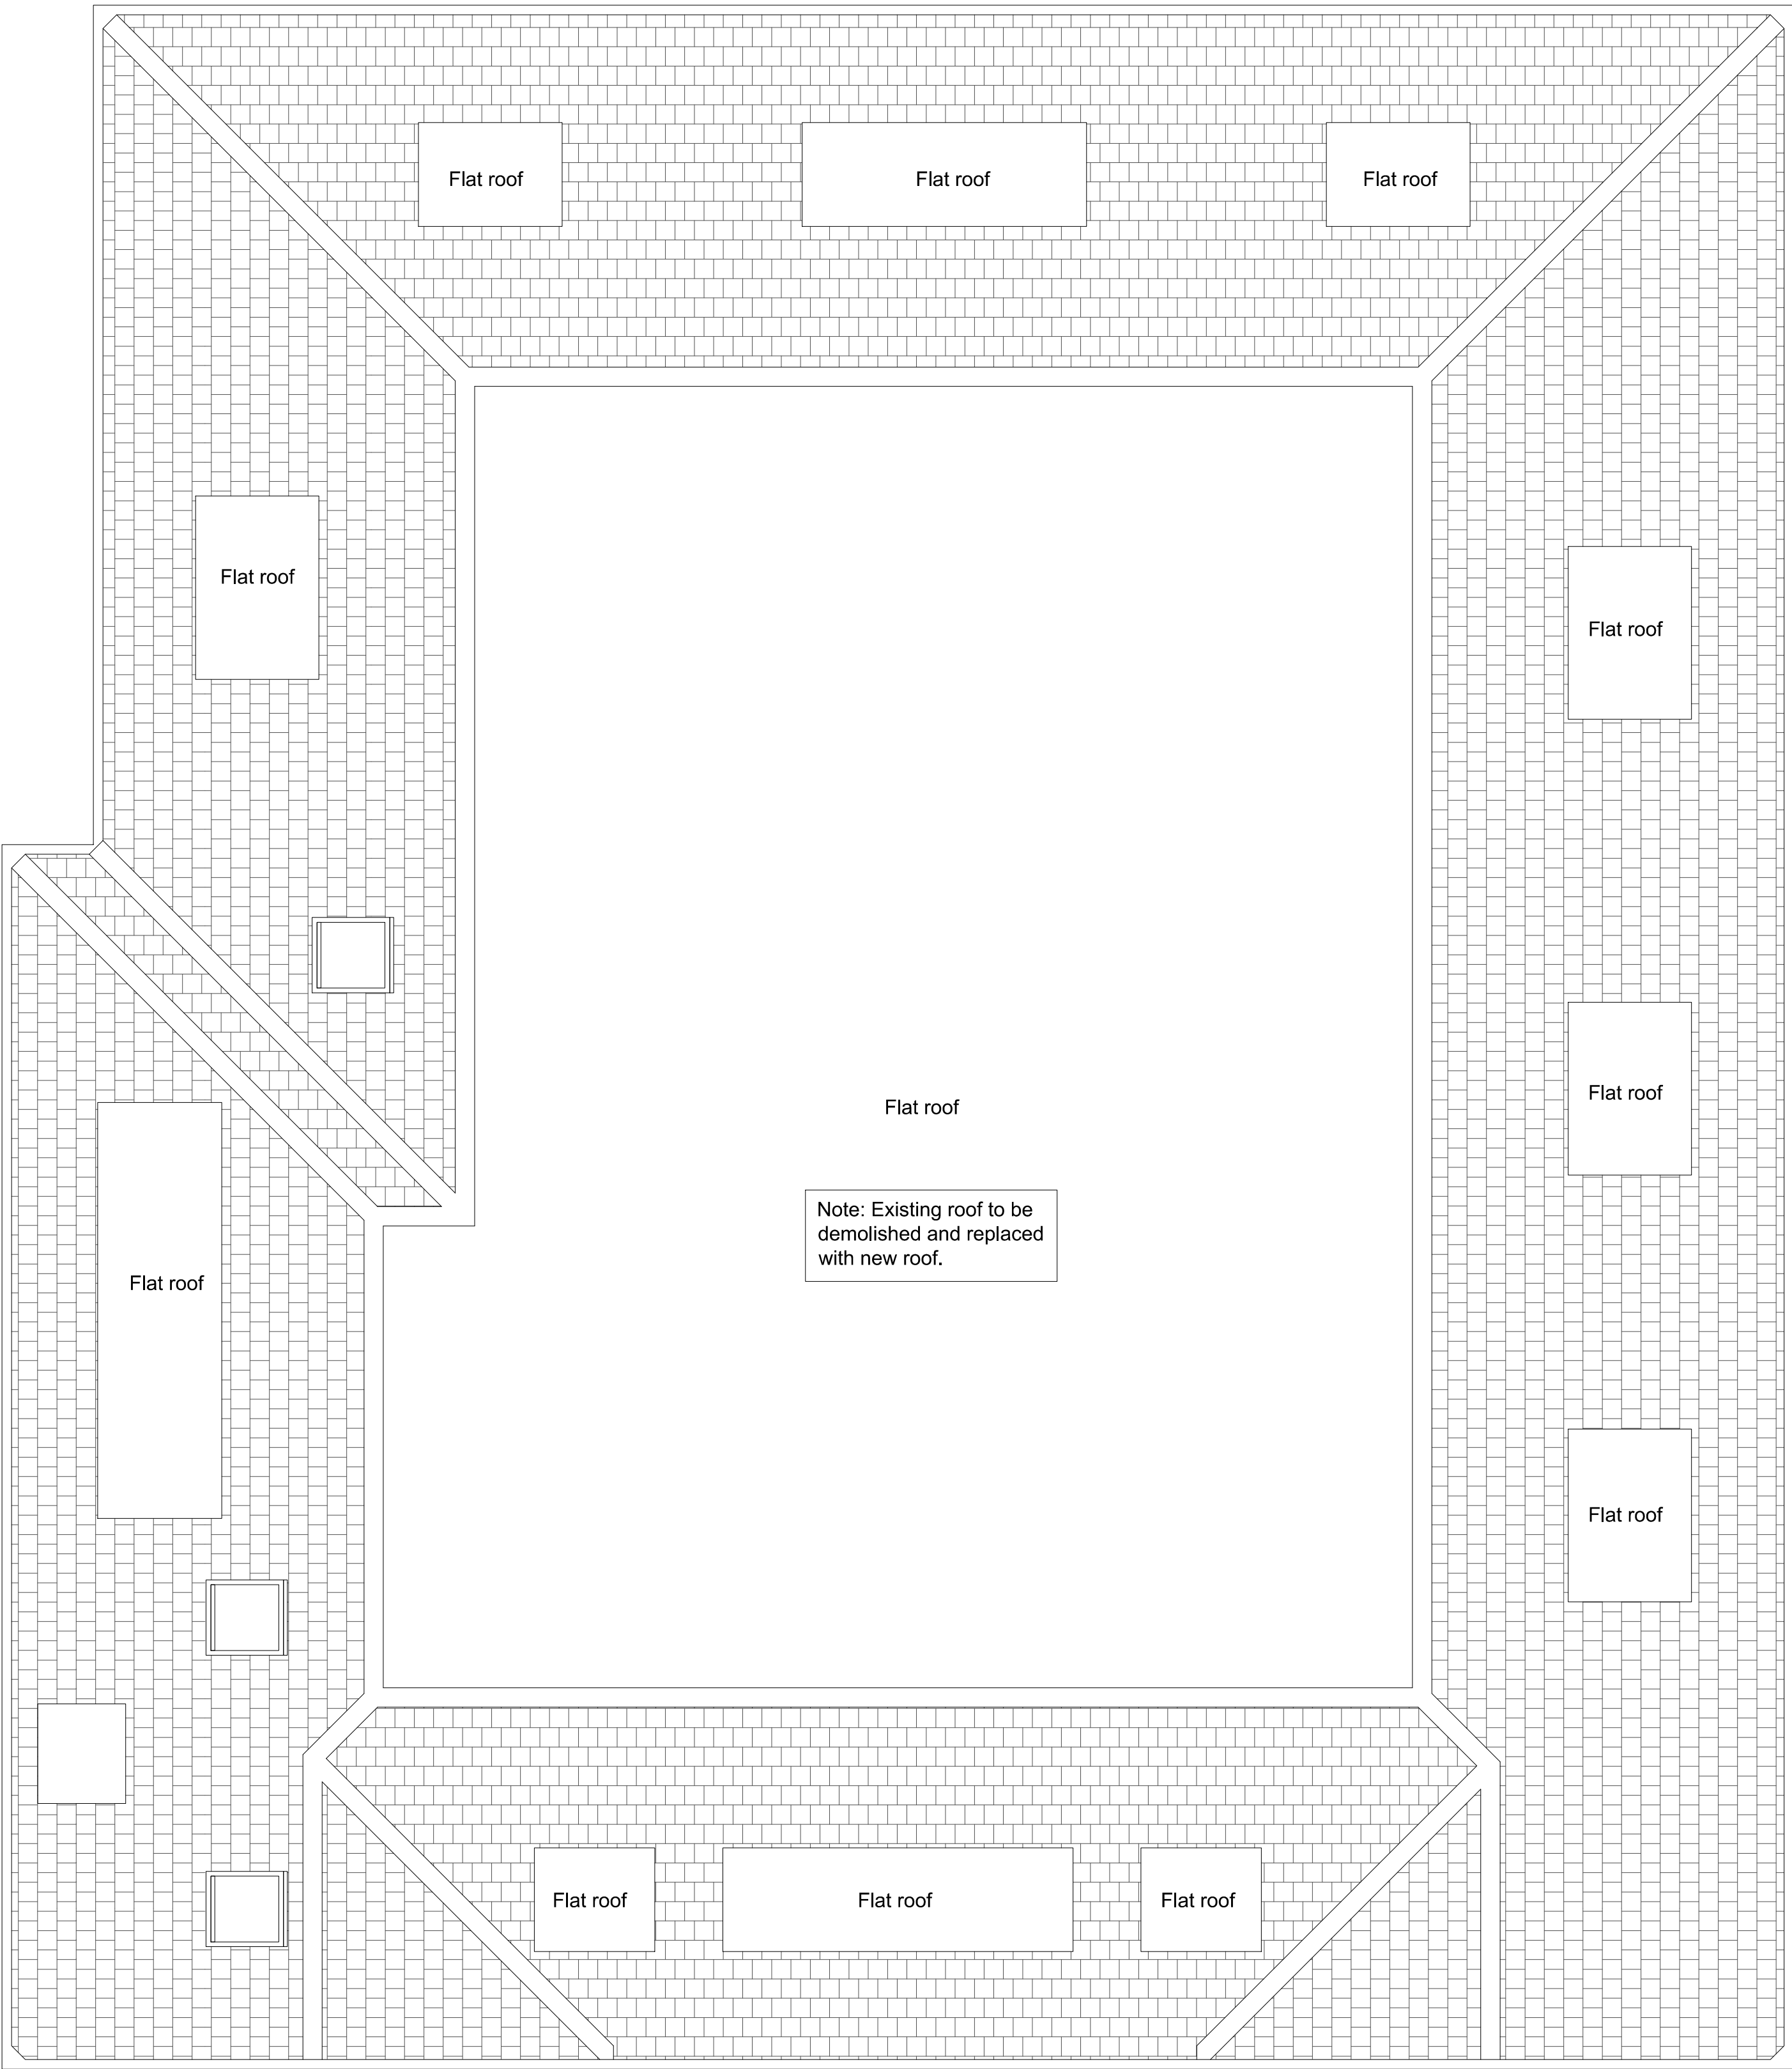

Proposed Roof Scale 1:50

General Notes:  
Report all errors, omissions and discrepancies.  
Verify all dimensions on site before commencing any work or site or preparing any shop drawings.  
All materials, components and workmanship are to comply with the relevant British Standards, Codes of Practice and appropriate manufacturers' recommendations that from time to time shall apply.  
This drawing and design remains the property of SAM and may not be reproduced in any way without prior consent.

NOTES

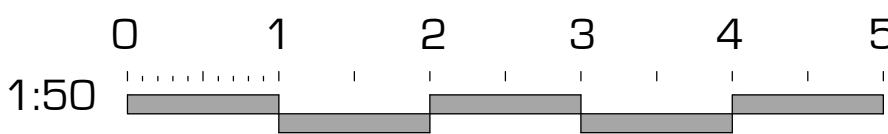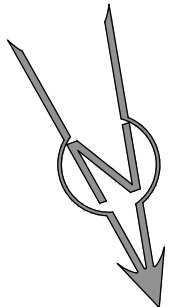

Rev	Date	Revised	Revision

PROJECT  
3 Kidderspore Avenue,  
London  
NW3 7SX

CLIENT  
Mr. Shraga Michelson  
3 Kidderspore Avenue,  
NW3 7SX

ZONE	DESCRIPTION	STATUS
A	ARCHITECTURE	PP
LEVEL	DRAWING NUMBER	REVISION
A	KA12-PP-04	
CAD FILE	XREF FILE	
JOB NO.	KA12	CL/SB
DRAWING TITLE	Proposed Second Floor Layout and Roof	
SCALE	DATE	DRAWN
1:50	08.10.12	KZ
		CHECKED
		IS



S. ILAN ARCHITECTURAL WORKSHOP

Winston House, Suite 332, 2 Dollis Park, London, N3 1HF  
T. 020 8346 0628 F. 020 8346 0635 E. info@silan.co.uk

PROJECT TITLE 3 Kidderspore Avenue, London, NW3