
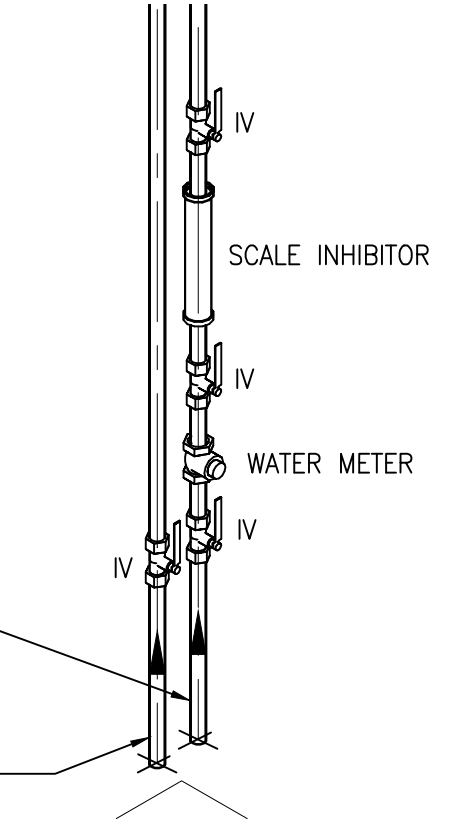


NOTE:-

1) THIS DRAWING IS TO BE READ INCONJUNCTION WITH DOMESTIC SERVICES SCHEMATIC 7871-M-703 & GAS SCHEMATIC 7871-M-705

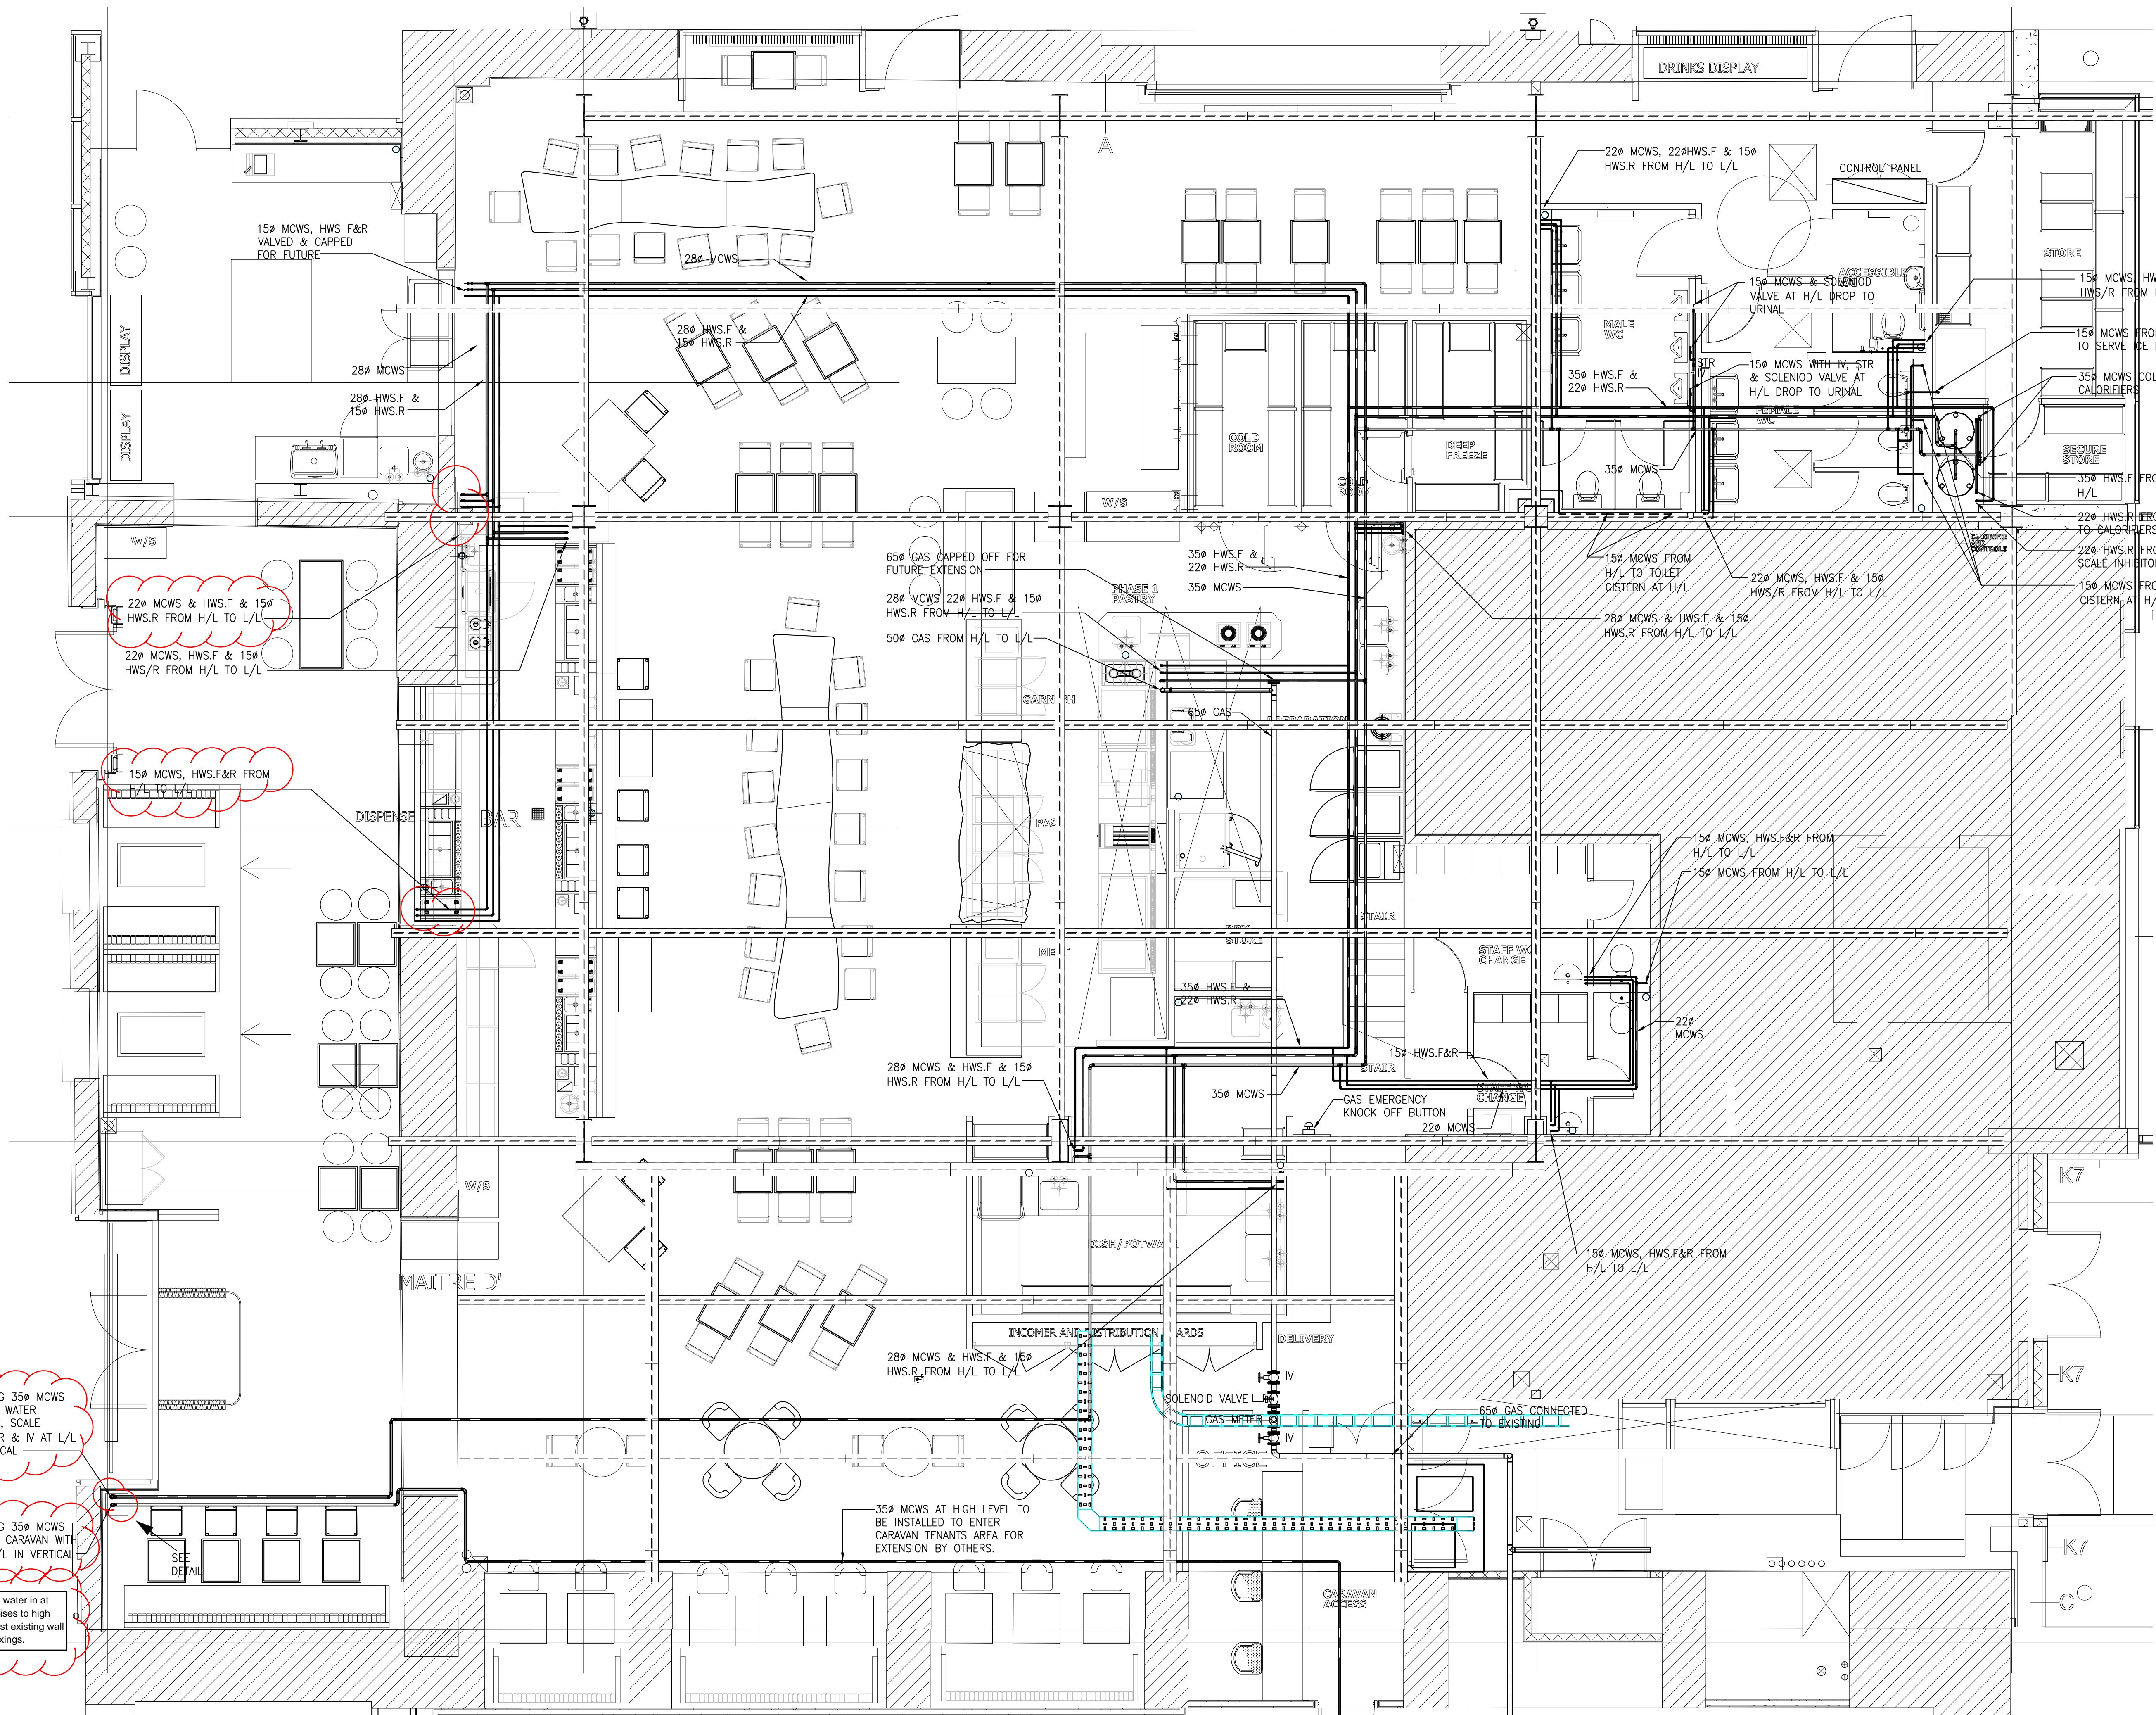

T2	TENDER ISSUE	P.S.	DJB	16.07.12
T1	STAGE E ISSUE	P.S.	DJB	30.06.12
P1	STAGE D ISSUE	P.S.	DJB	01.06.12
REV	DESCRIPTION	CHECKED	DRAWN	DATE

This document is based on an original copyright work created by a company in the Gratte group of companies (Gratte) or a third party (Others) showing the layout of the relevant part of the building and/or the schematics of the fixtures and/or fittings in the relevant part of the building or to be affixed and/or fitted to that part. All property rights including copyright in a drawing created by Gratte or technical additions to that drawing made by Gratte are owned by Gratte. The contents of this document may not be reproduced, copied, stored in any retrieval system in any form or passed to any third party without the express written consent of both Gratte and the relevant Others. Gratte does not accept any responsibility or liability for any errors in the dimensions or scale shown in the drawing.

Client

URBAN HOTEL GROUP

Job

GRANARY SQUARE  
KITCHEN & BAR  
KINGS CROSS

Description

GROUND FLOOR  
DOMESTIC & GAS SERVICES  
LAYOUT HIGH LEVEL

Drg. No.	Rev	Scale
7871-M-301	T2	1:50 @A1
Date	Drawn	Checked
MAY 2012	DJB	P.S.

DAVIS, WILLIS  
AND ASSOCIATES  
LIMITED

2 Regents Wharf  
All Saints Street  
London N1 9RL  
Tel: 020 7837 6433  
Fax: 020 7520 8100  
email: cad@gratte.com

Building services  
engineers