
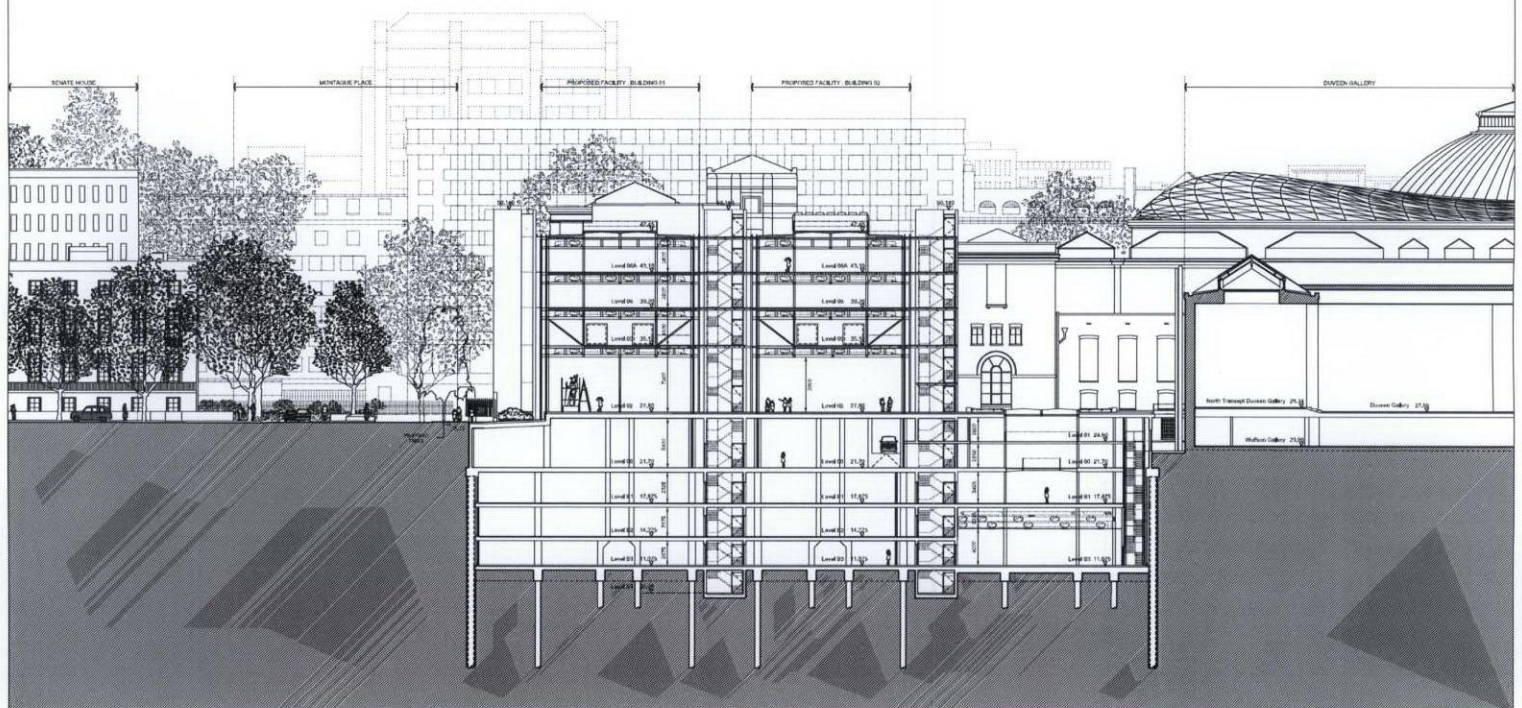


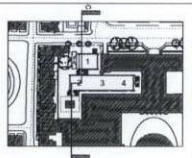

|                                                                                |                                                                             |   |   |
|--------------------------------------------------------------------------------|-----------------------------------------------------------------------------|---|---|
| <p><b>THE BRITISH MUSEUM</b><br/>World Conservation and Exhibitions Centre</p> | <p>Revision: 01-12-2009<br/>Description: Planning Application - Stage 1</p> | <p>Drawings: Planning<br/>Drawn by: JMC<br/>Checked by: JMC<br/>Approved by: GS</p> <p>The use of this drawing is restricted to the project for which it was prepared. </p> | <p>Project: 5370 British Museum<br/>Rogers Silk Harbour + Partners<br/>Drawing Title: Proposed Section CC<br/>Scale: 1:200<br/>Drawing Date: Dec 2007<br/>Revision Date: 02-10-2009<br/>Revision: M</p> |
|--------------------------------------------------------------------------------|-----------------------------------------------------------------------------|---|---|