


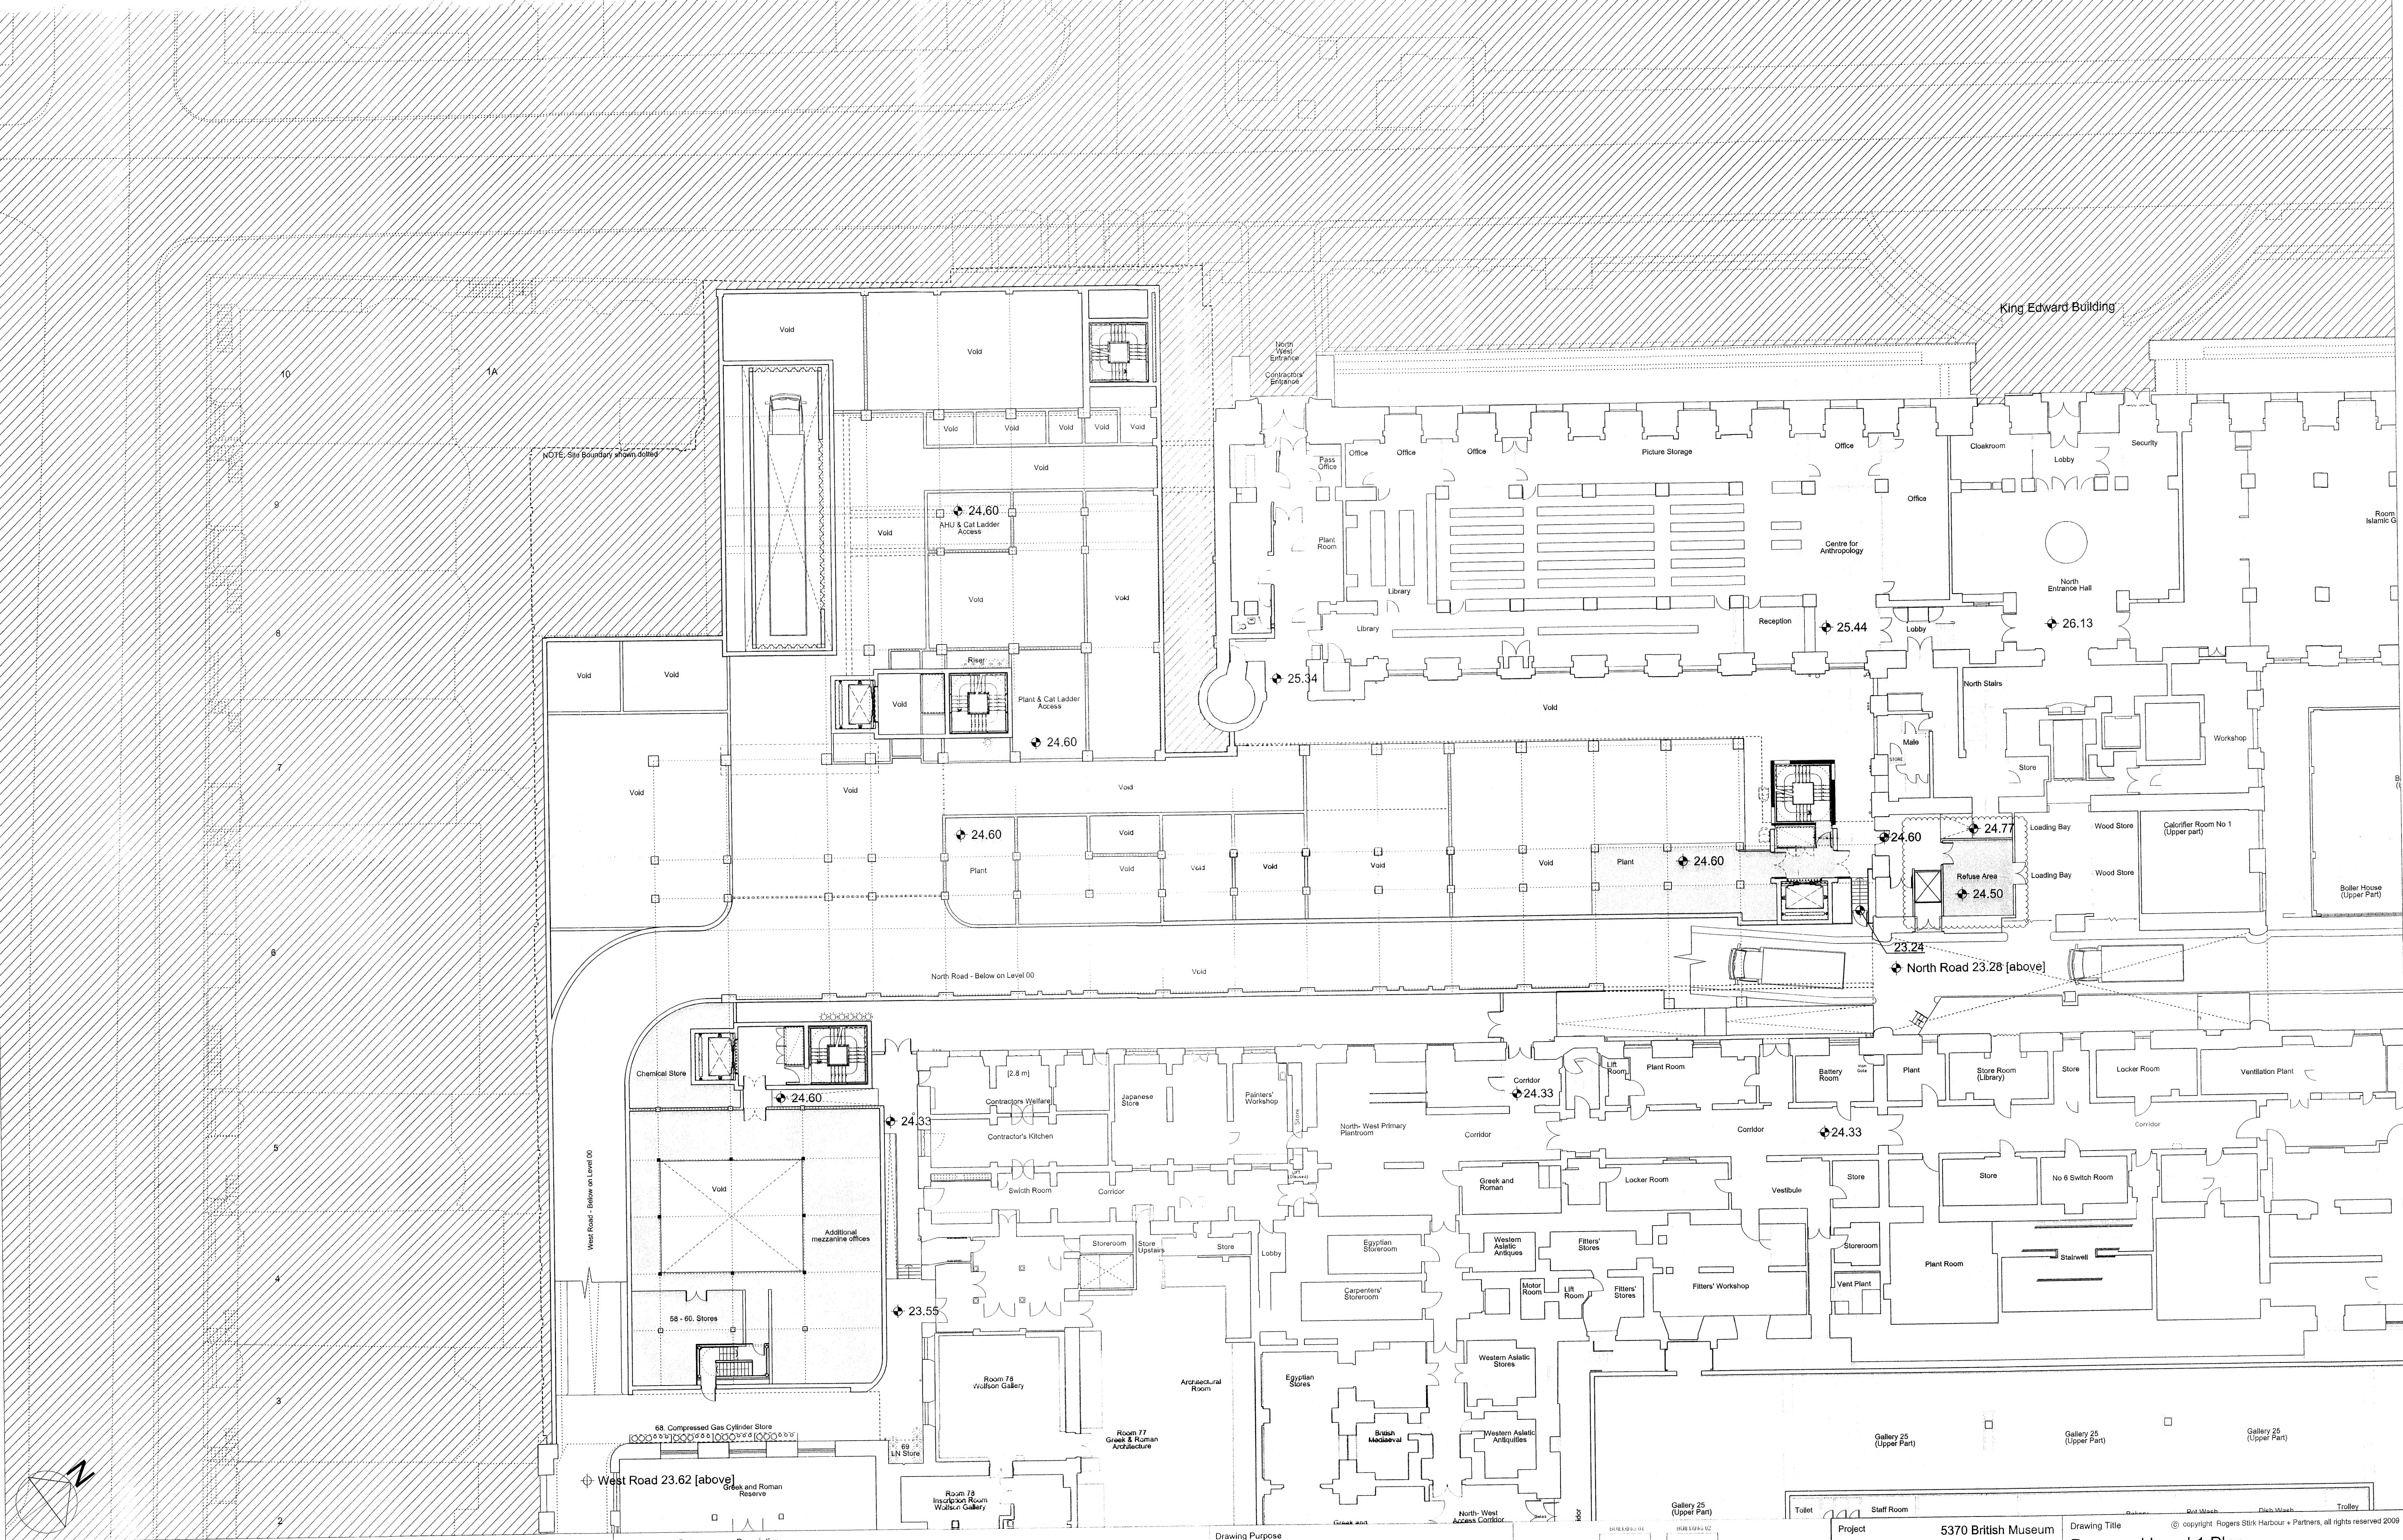


THE
BRITISH
MUSEUM

World Conservation and Exhibitions Centre

Revision	Date	Description
0	10-08-2012	Minor Material Amendments including: 1. Minor amendments to the setting-out 2. Modifications to Refuse Store

Drawing Purpose		
Planning		
Drawn by	Checked by	Authorised by
All	JMc	GS
Do not scale-off this drawing. RSHIP take no responsibility for any dimensions obtained by measuring or scaling from this drawing and no reliance may be placed on such dimensions. If no dimension is given, it is the responsibility of the recipient to ascertain the dimension specifically from the Architect or by site measurement. The sizing of all structural and service elements must always be checked against the relevant engineers drawings. No reliance should be placed upon sizing information shown on this drawing.		

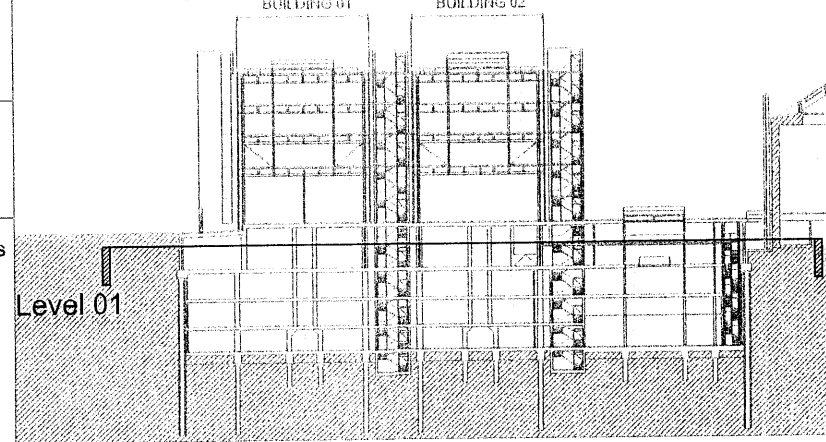

Project		Drawing Title	
5370 British Museum Rogers Stirk Harbour + Partners		Proposed Level 1 Plan	
Contact		Scale @ A1	Drawing Number
Thames Wharf Rainville Road London W6 9HA tel: 020 7385 1235 fax: 020 7385 9409 email: JS37@rsh-p.com www.rsh-p.com		1:200	5370-FD-PL-01-0155
Drawing Date		Revision Date	Revision
Mar 2008		10-08-2012	0