


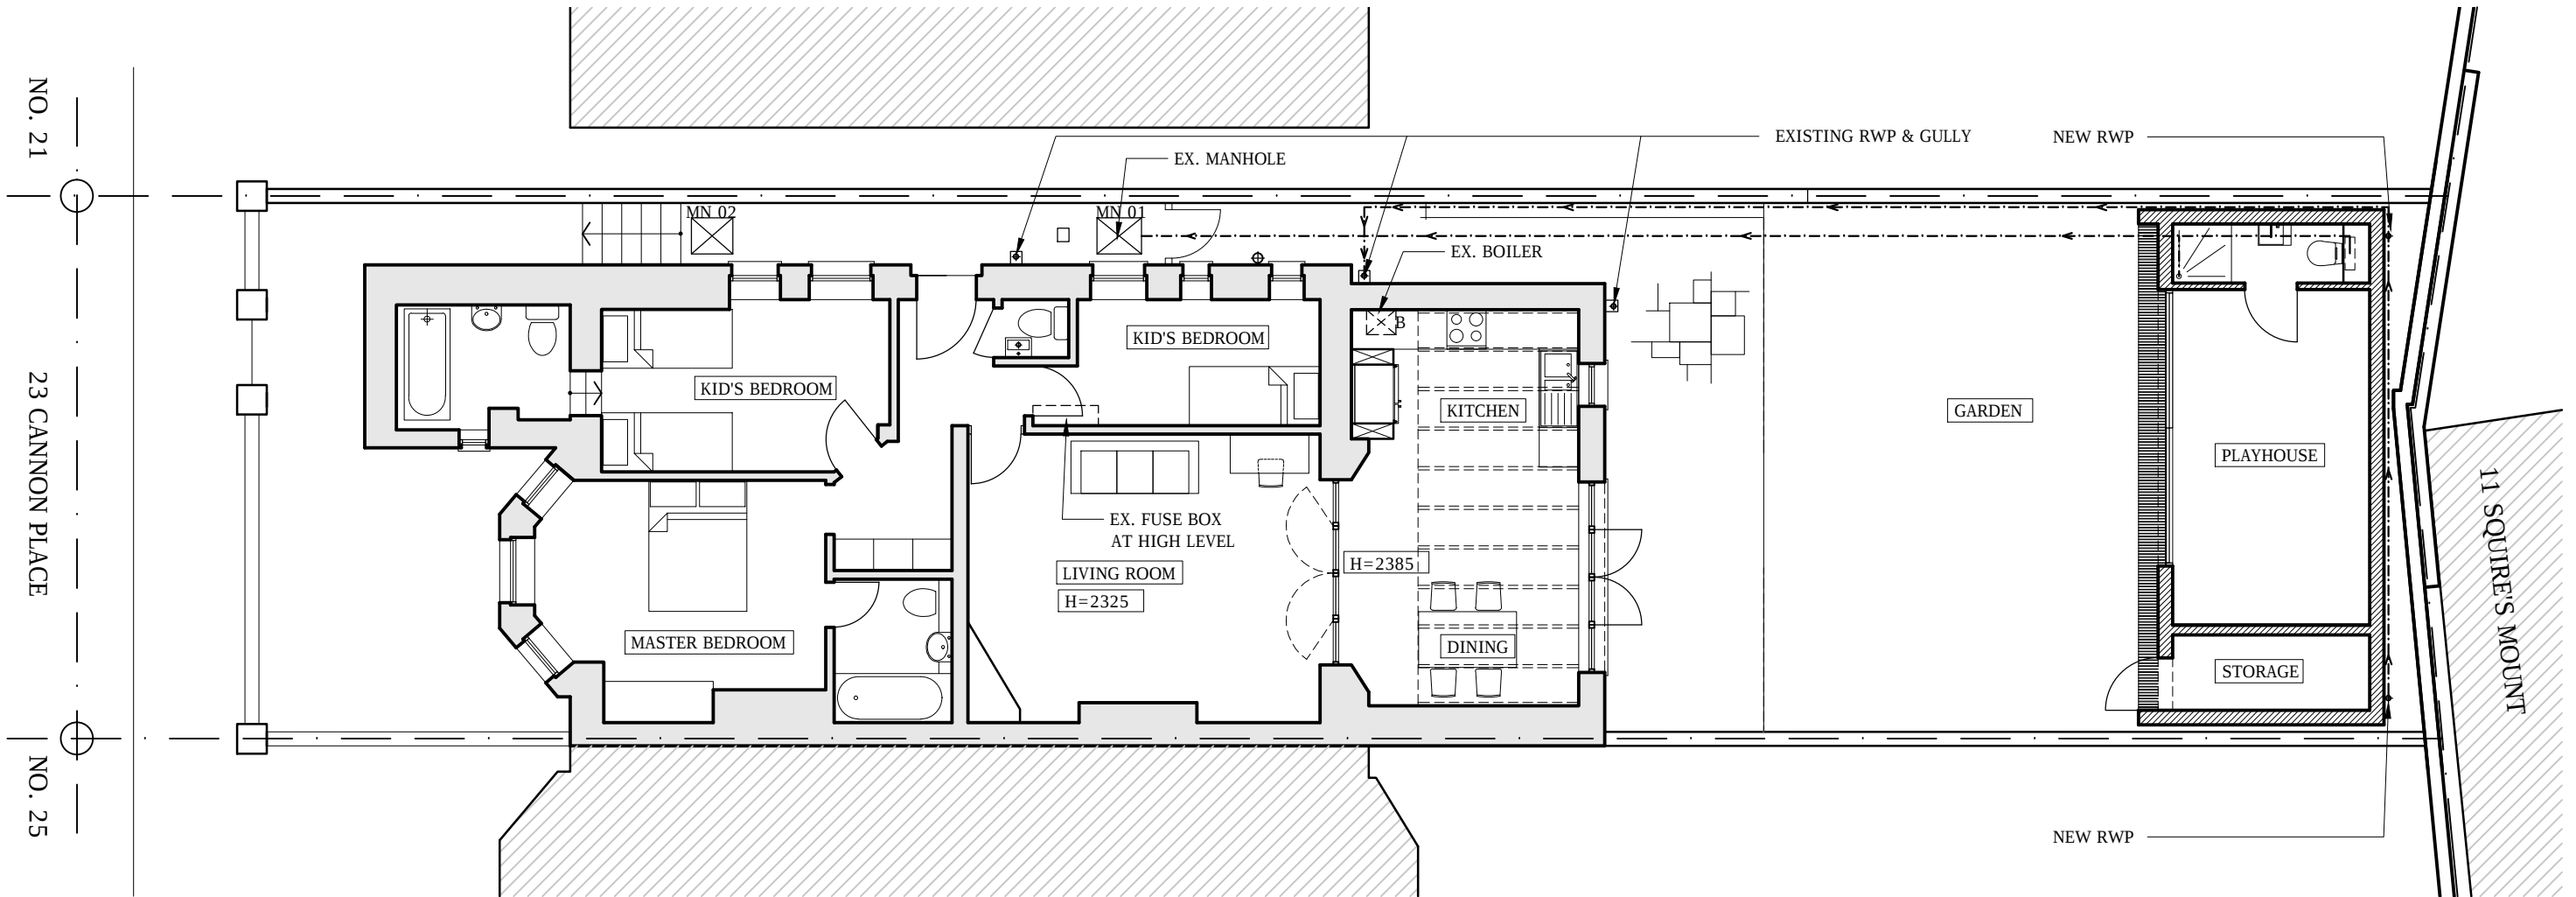

Brosh Architects

31 Burghley Ave
Borehamwood
WD6 2JL

T 0208 386 0555
E info@brosharchitects.com
W www.brosharchitects.com

PROJECT
LOWER GROUND FLOOR FLAT
23 CANNON PLACE
LONDON
NW3 1EH

DRAWING
PROPOSED SERVICES LAYOUT

DATE
03/09/12

SCALE
1:100@A3

DRAWING NO
23CAN-800

REVISION
P1