


SCALE IN METRES

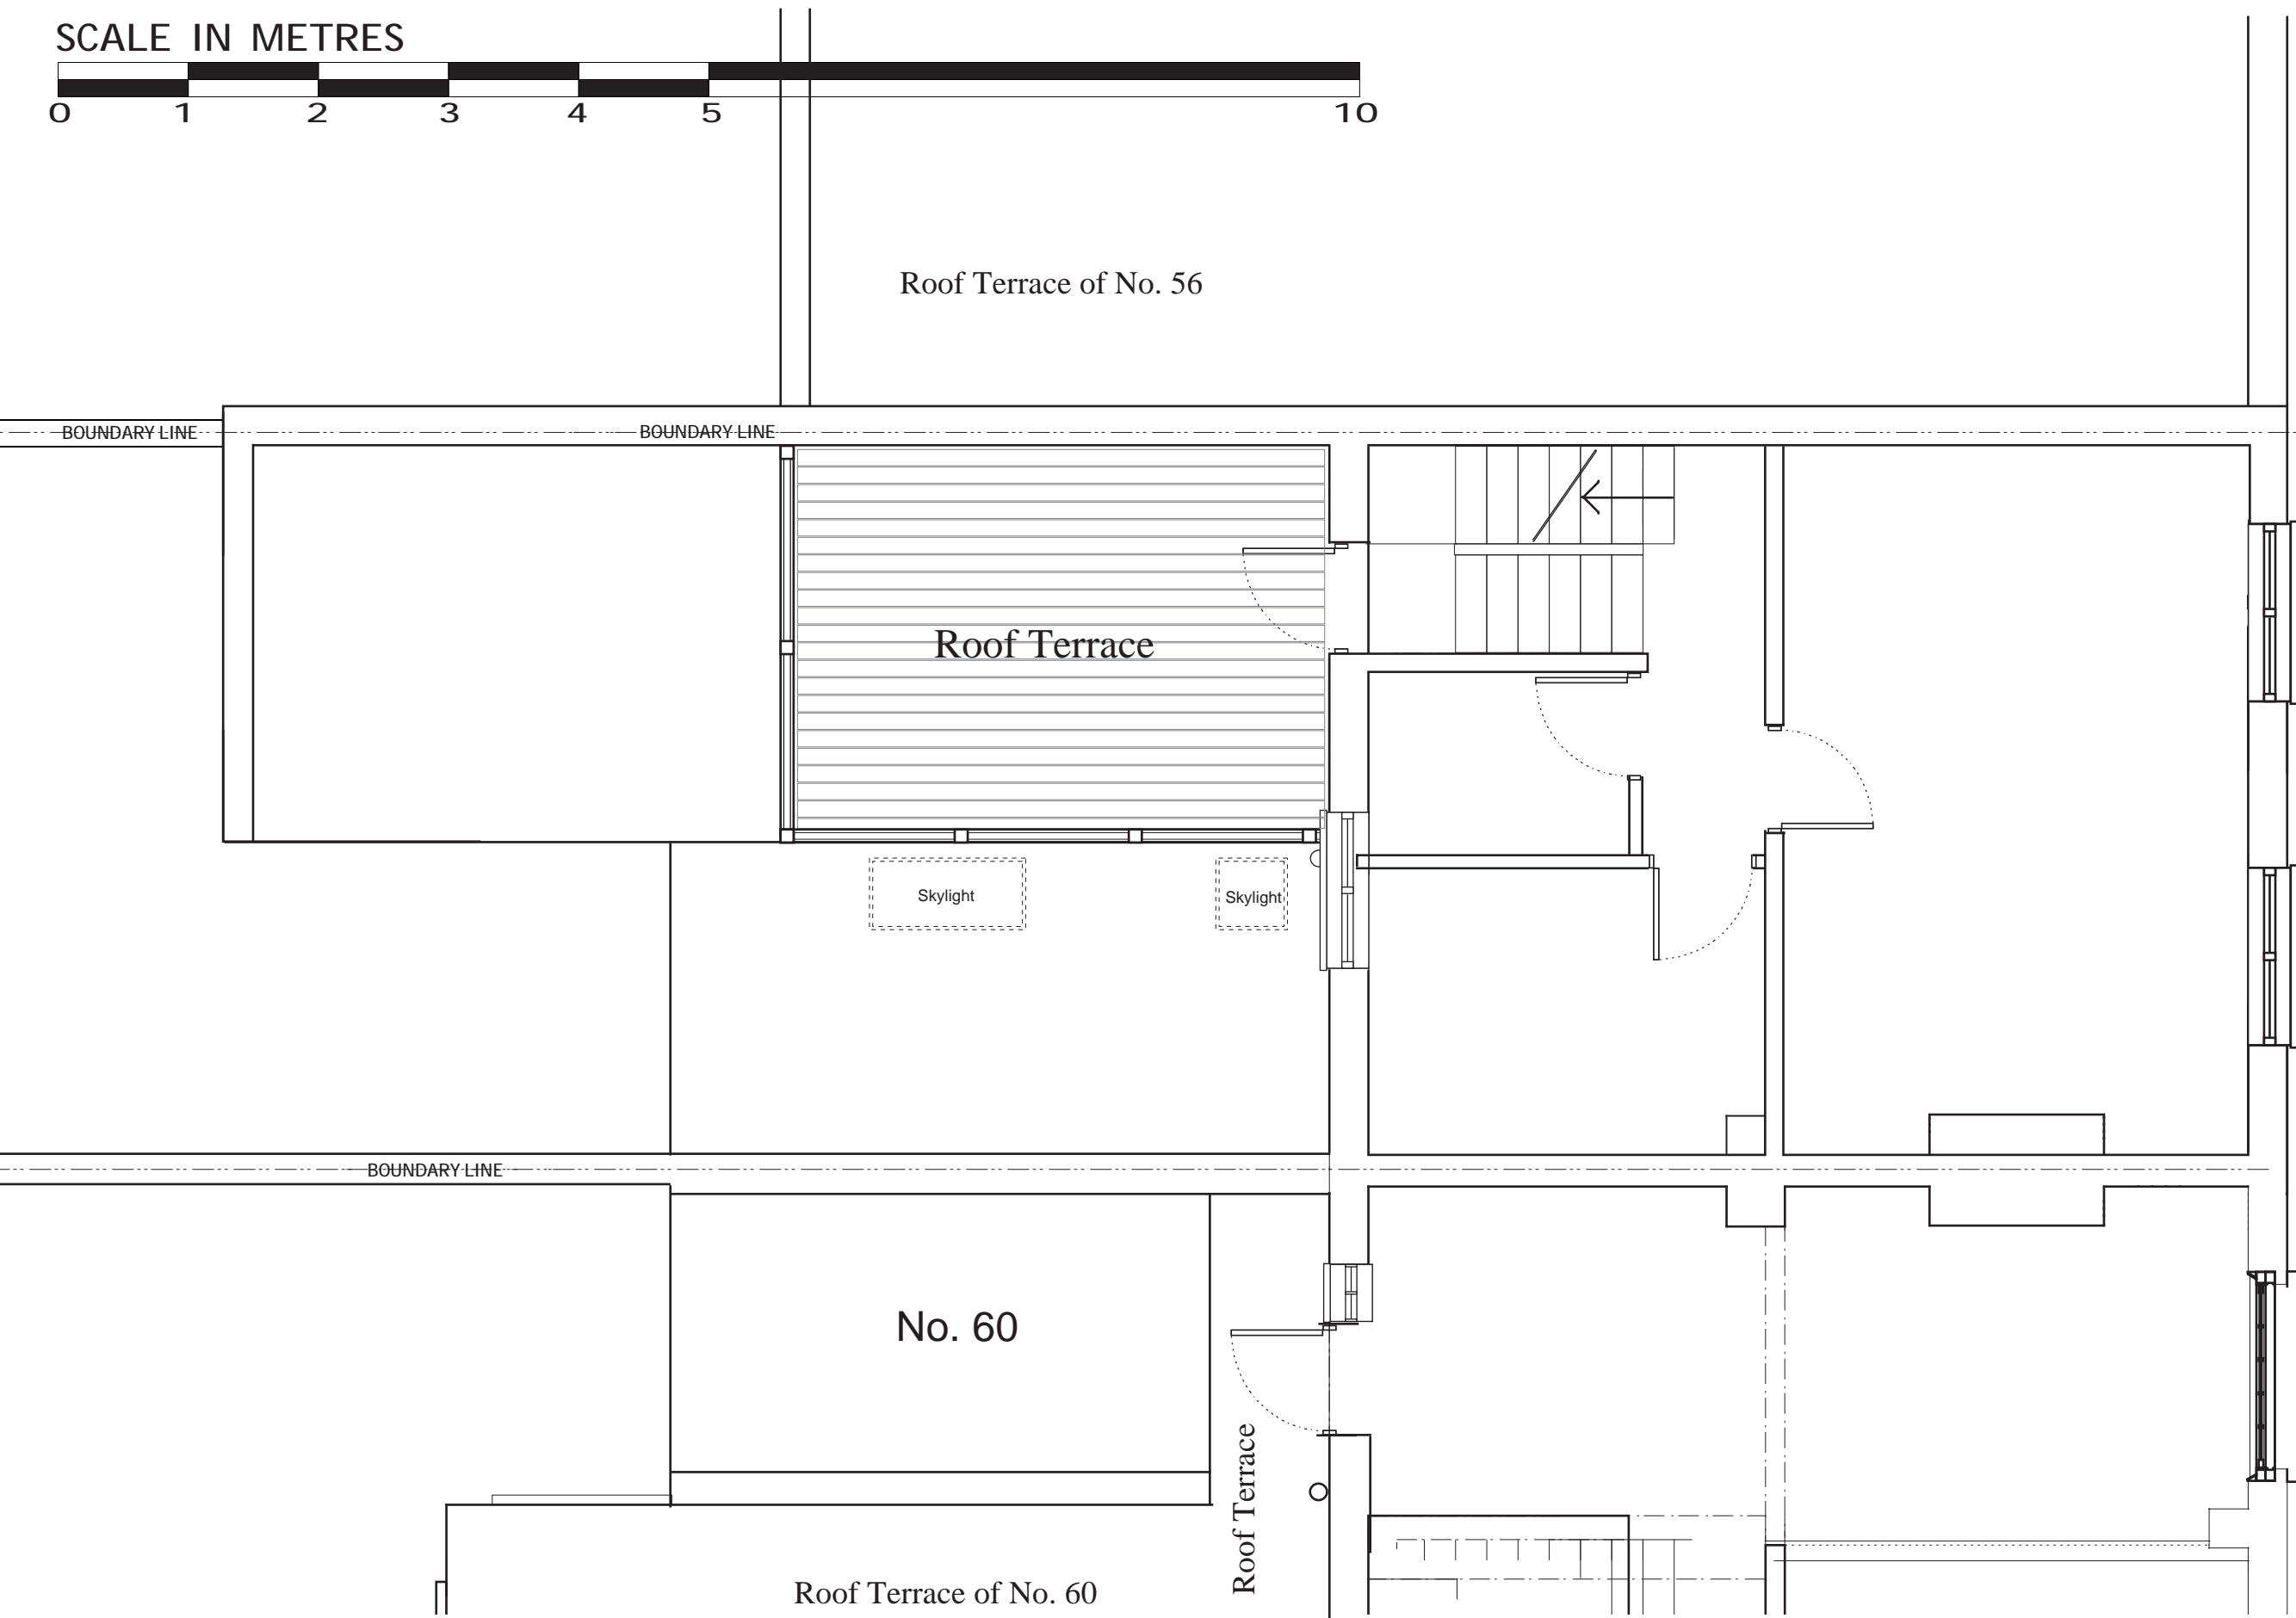

# Proposed First Floor Plan