


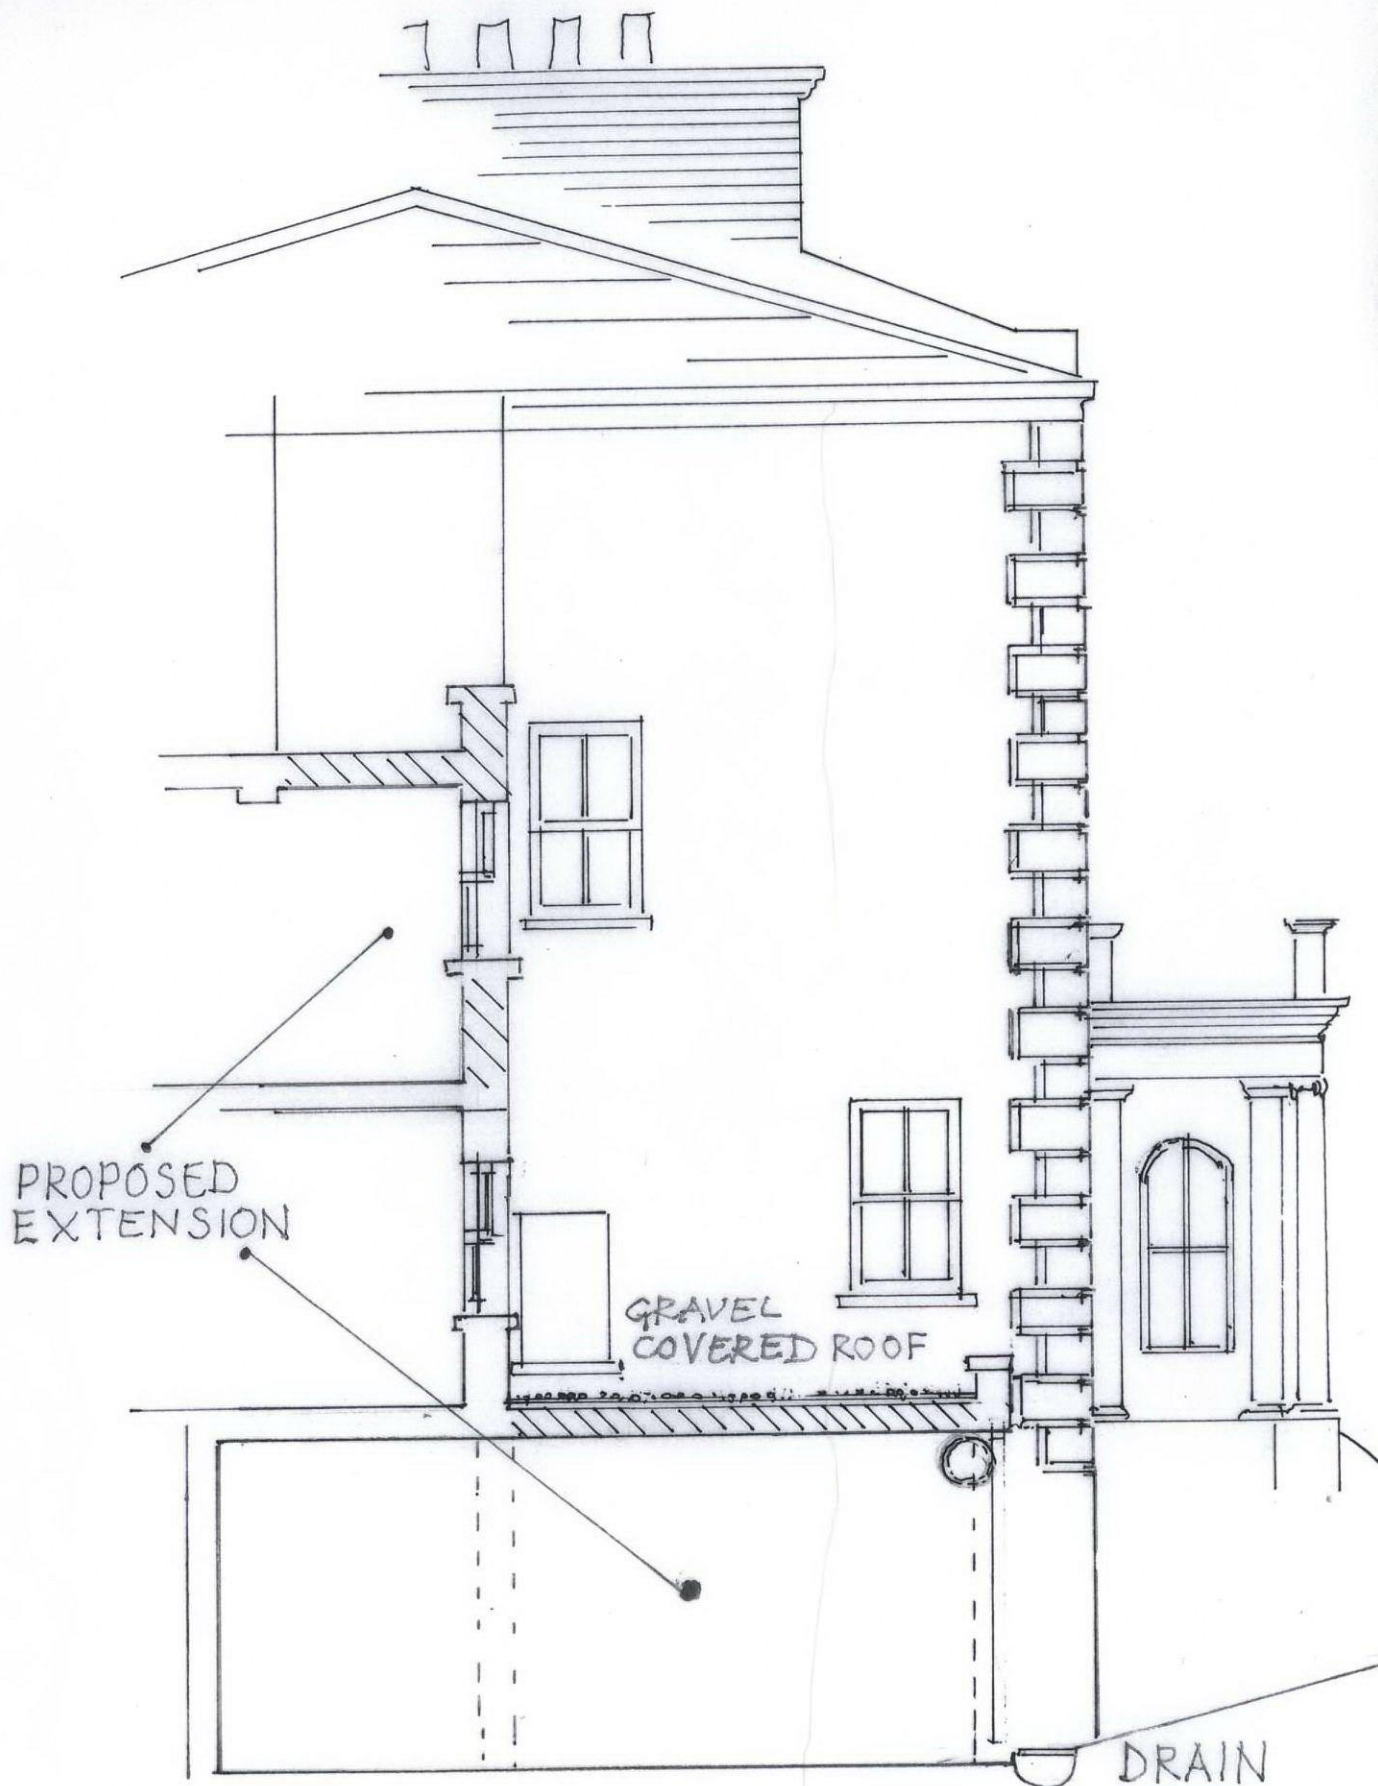

[ ] EXISTING  
 [ ] PROPOSED

45 BUCKLAND CRESCENT  
 PROPOSALS ~ SECTION BB  
 SCALE 1:50 DRG HL/5B