


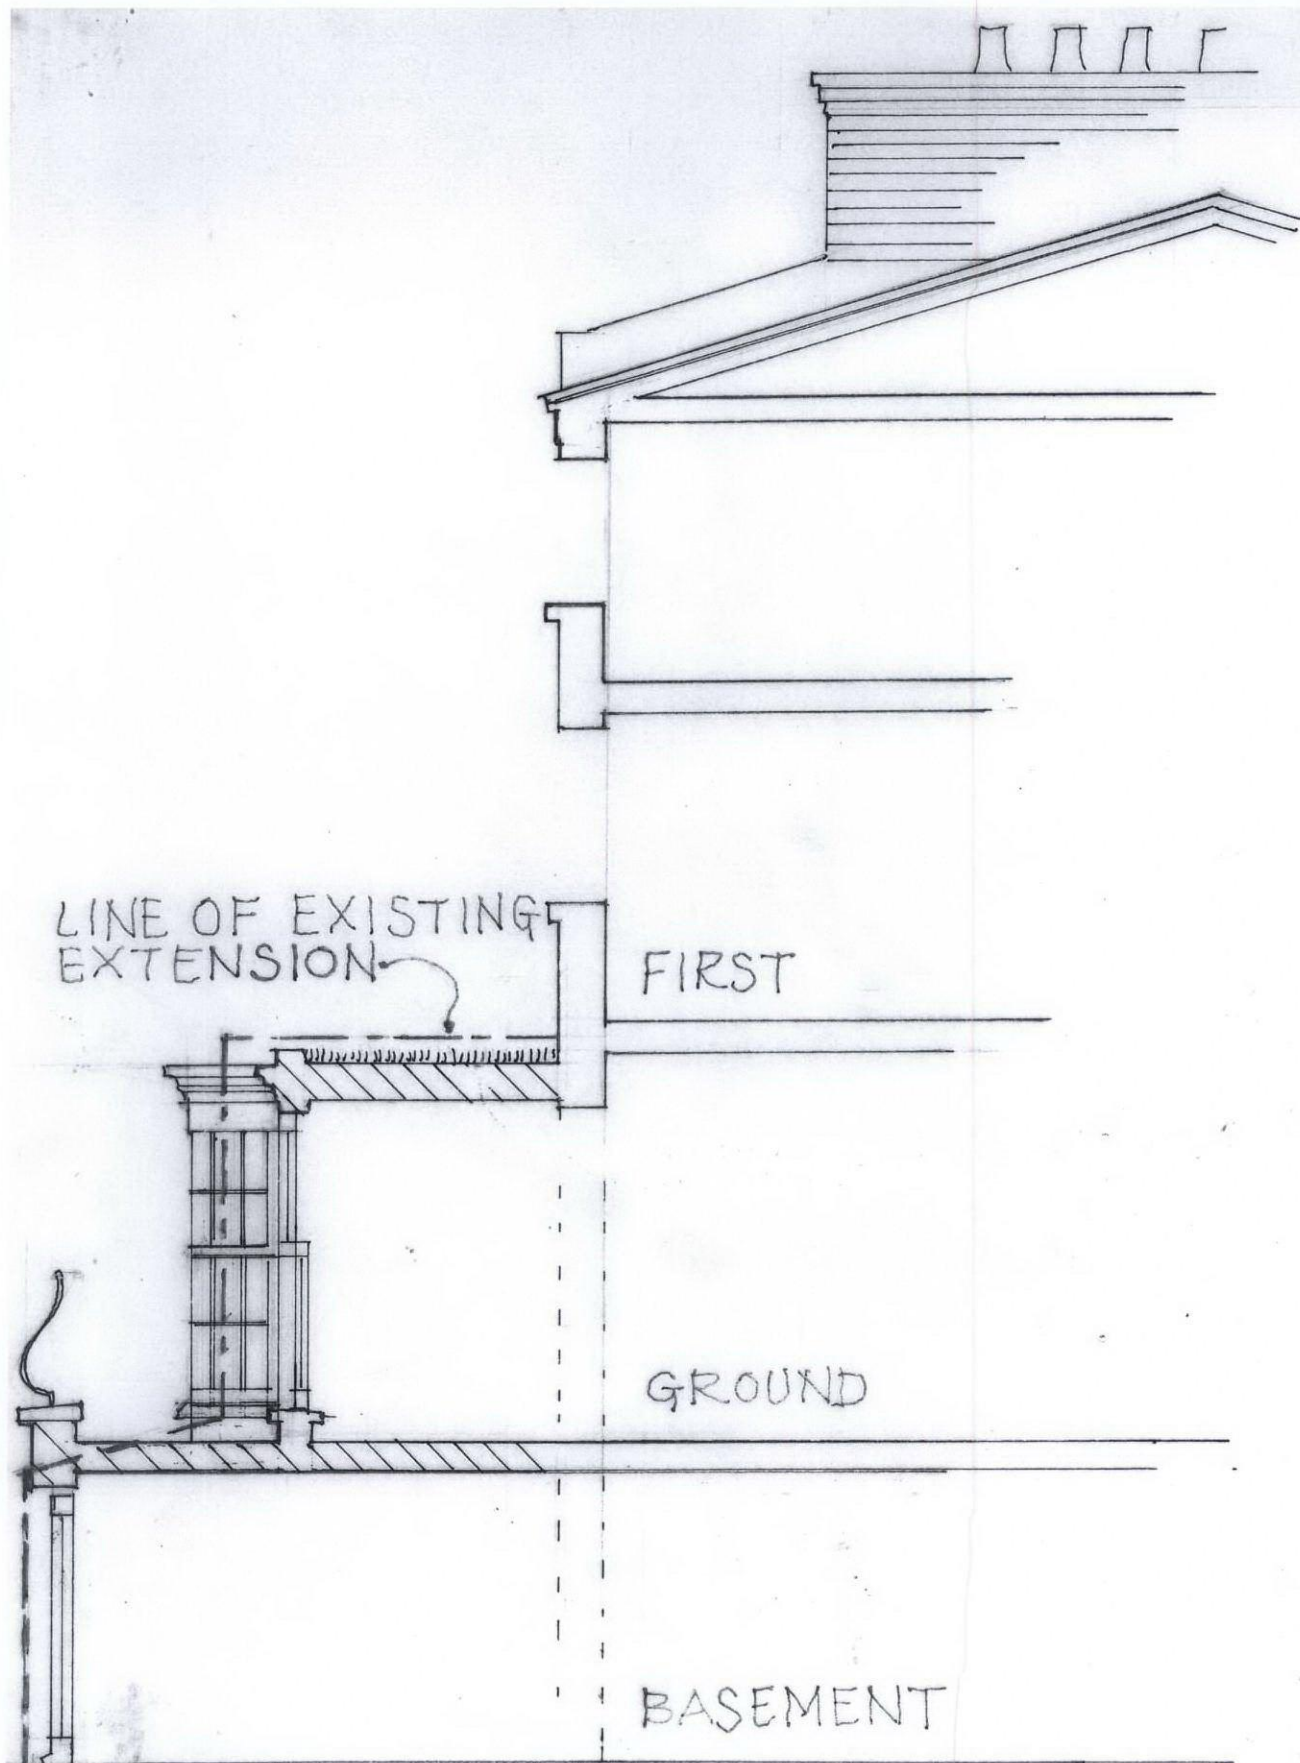

45 BUCKLAND CRESCENT
PROPOSALS ~ SECTION AA
SCALE 1:50 DRG HL/7A