


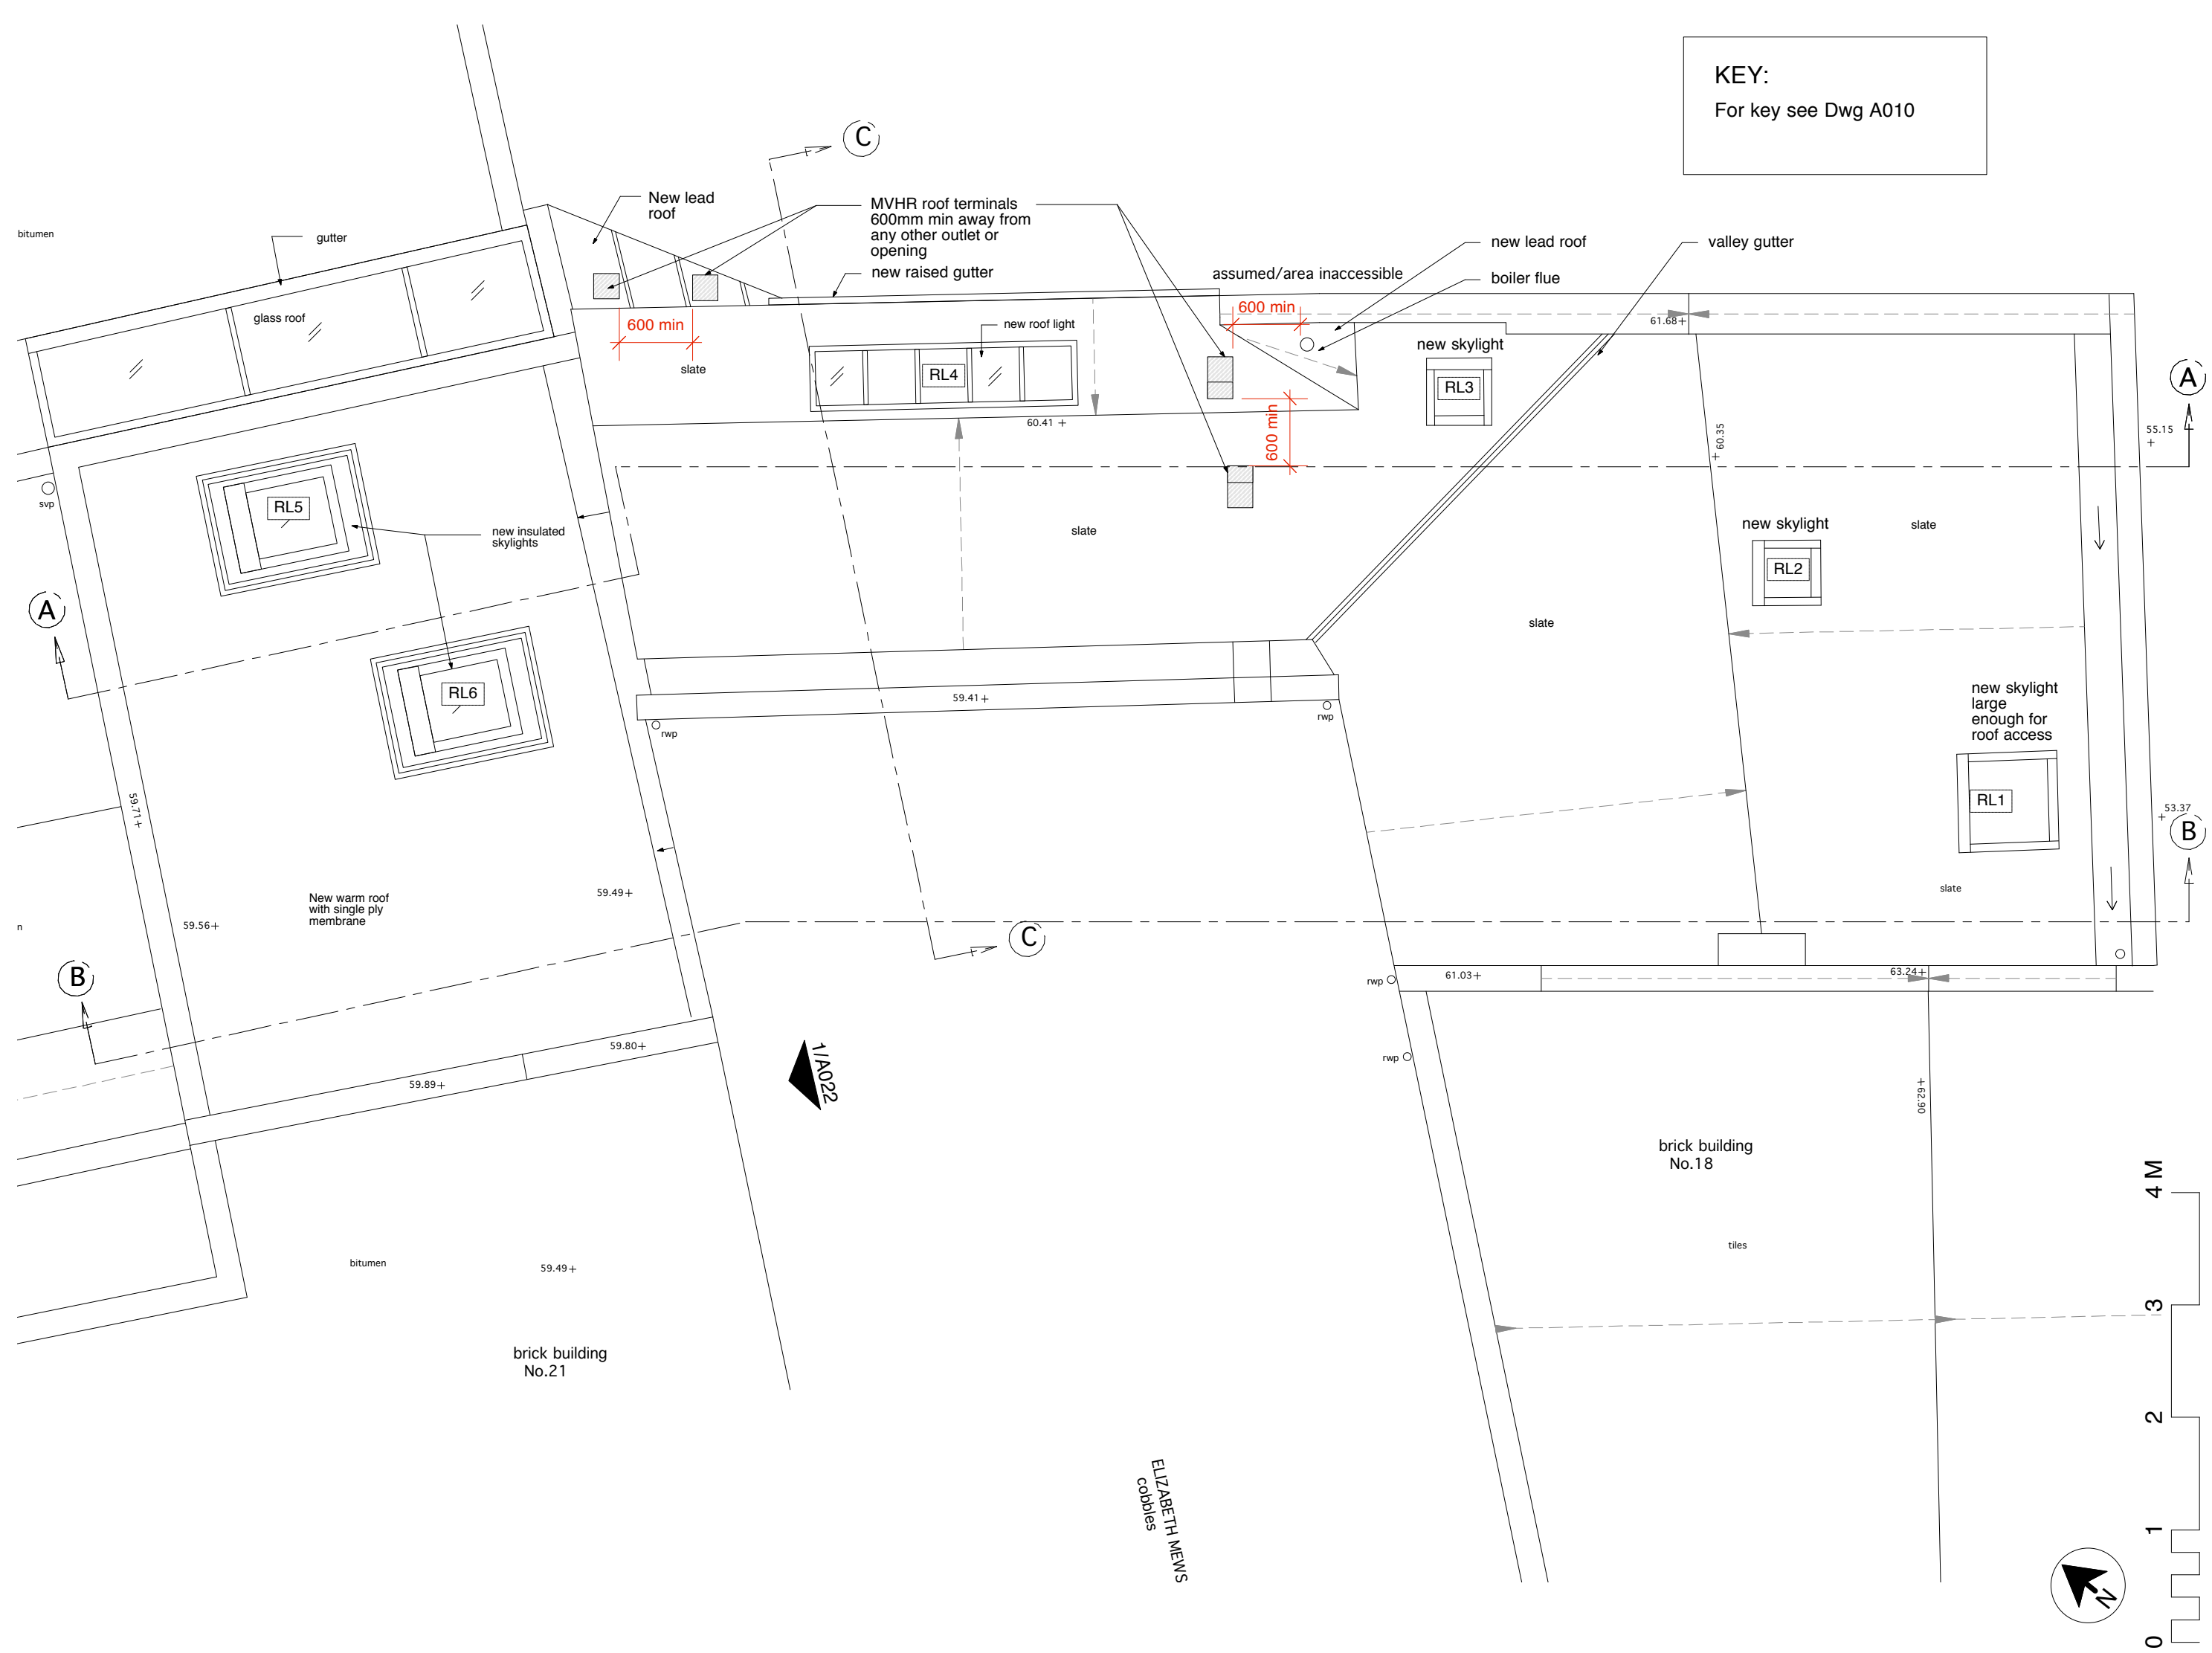

KEY:
For key see Dwg A010

TITLE:	Proposed Roof Plan			NO:	A120	REV:	P6
PROJECT:	19 Elizabeth Mews			PAPER:	A3	DATE:	27 SEP 2012
				SCALE:	1:50		
SANYA POLESCUK ARCHITECTS 8A BELSIZE COURT GARAGES LONDON NW3 5BH T:0207 4318580 e-mail:enquiries@polescukarchitects.com							