


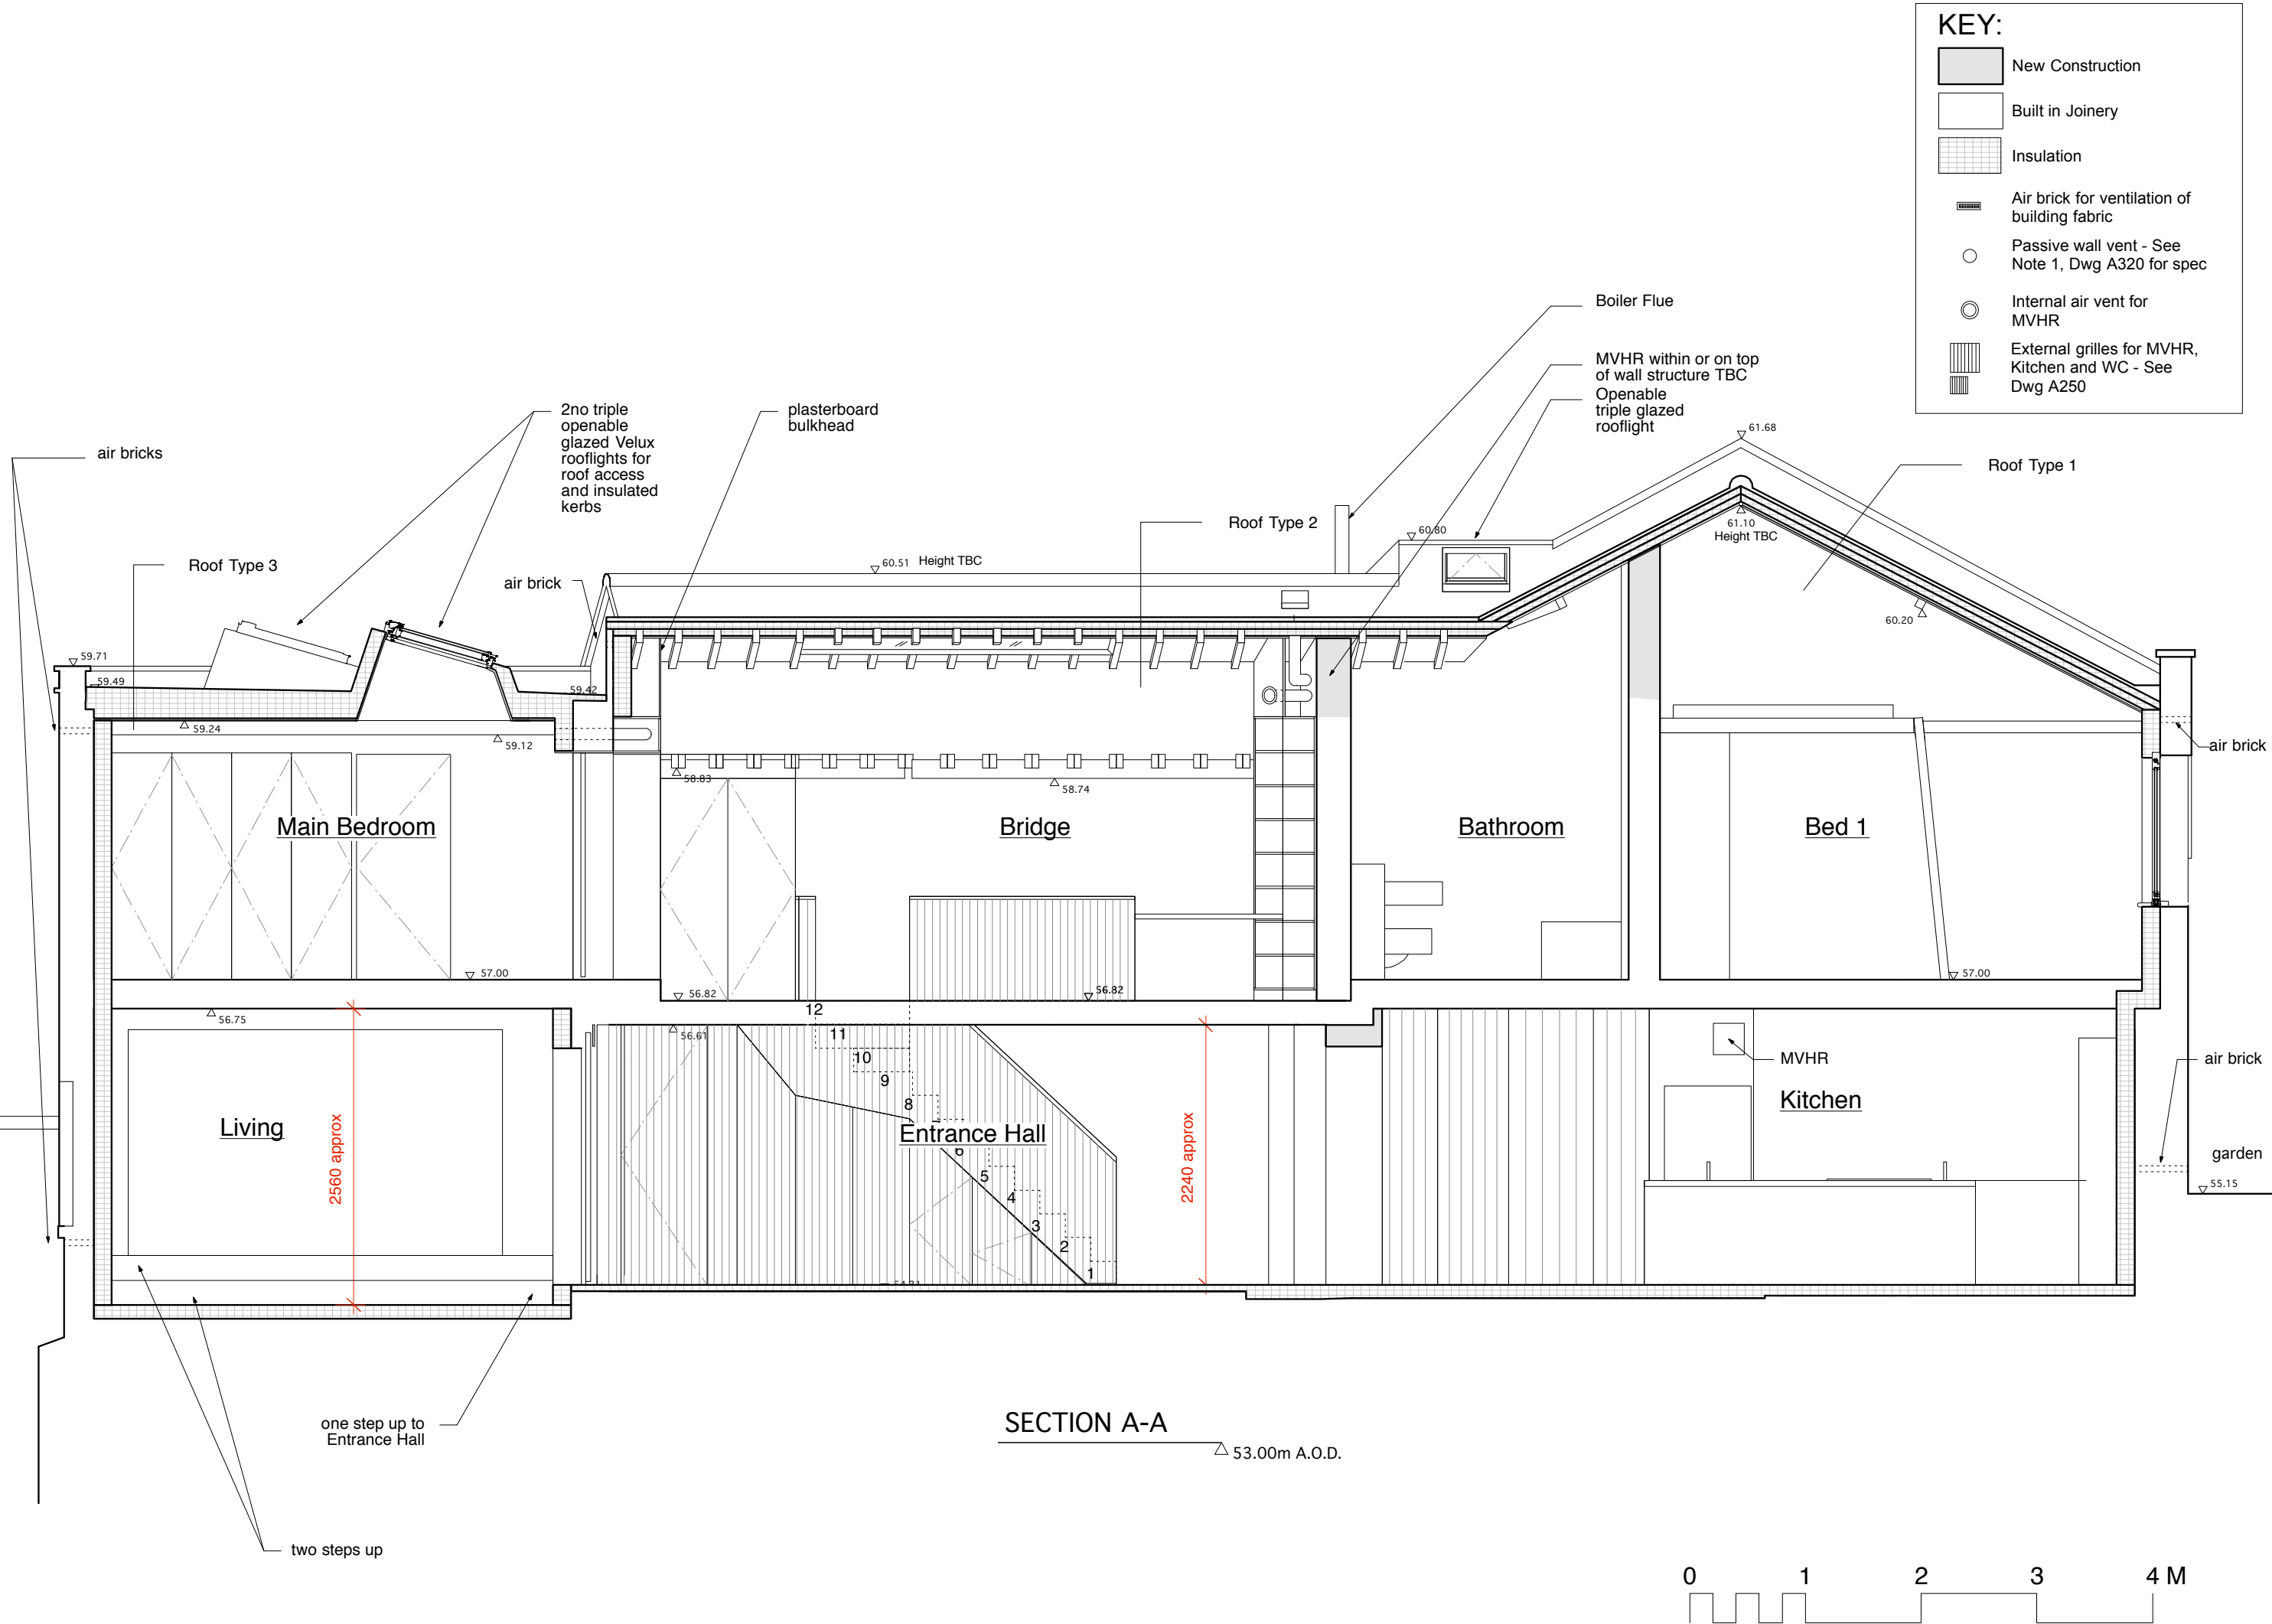

TITLE: Proposed Section AA		NO: A300		REV: P5		SANYA POLESCUK ARCHITECTS 8A BELSIZE COURT GARAGES LONDON NW3 5BH T:0207 4318580 e-mail:enquiries@polescukarchitects.com
PROJECT: 19 Elizabeth Mews		PAPER: A3		DATE: 27 SEP 2012		
		SCALE: 1:50				