


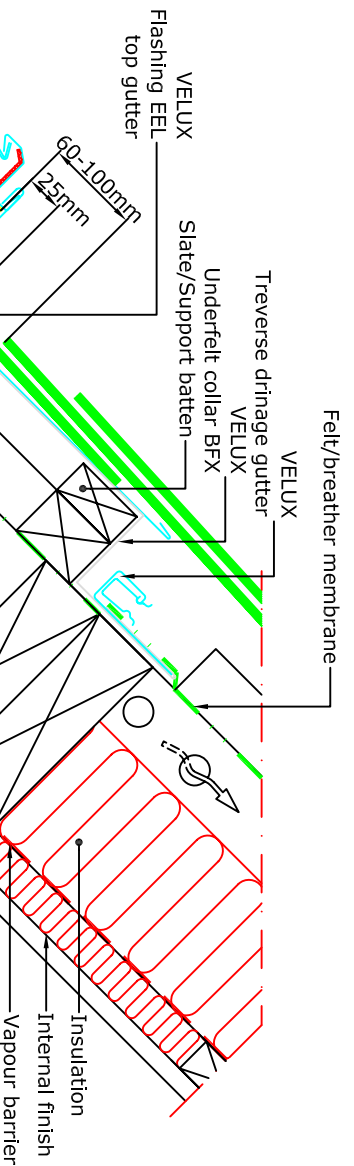


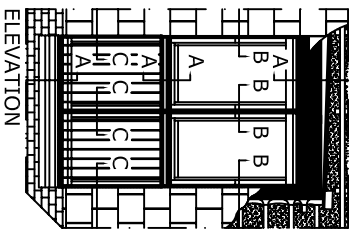

Roofing	Profile	Product	Install. angle	
Slates	Max. 8mm	GEL/VEA/B/C	Min.	Max.
EBY W10	15° 65°	EEL EEX	35°	53°
BDX incl. BFX	15° 90°	LS_x02 incl. BBX	15°	90°

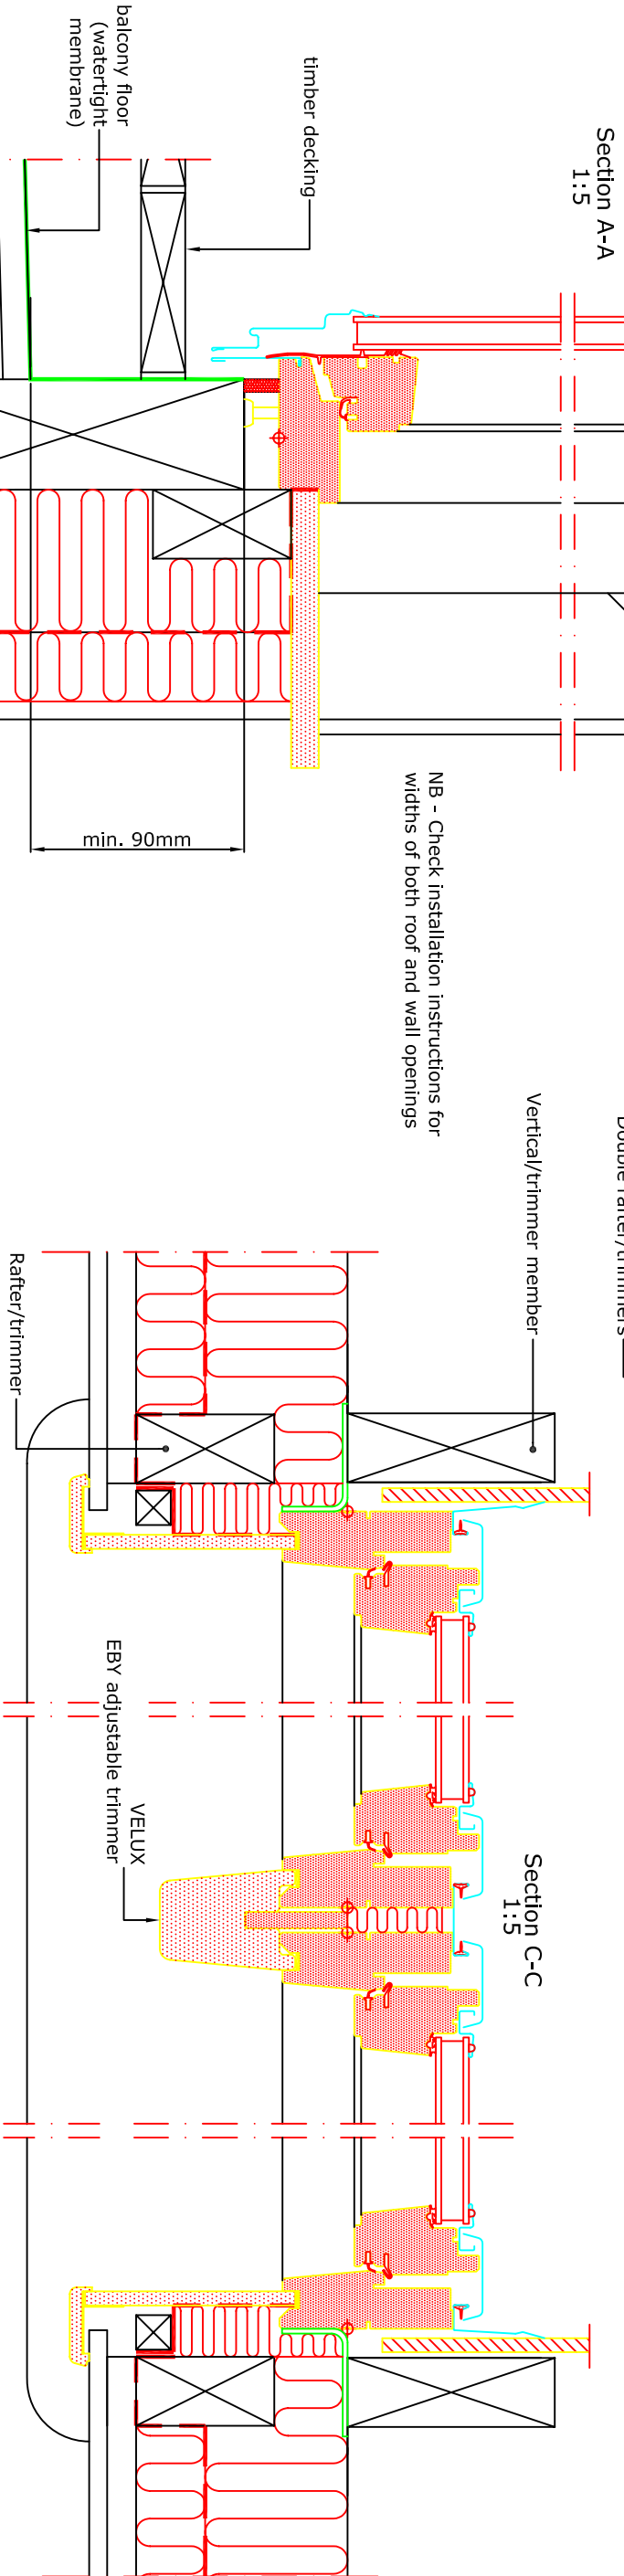

Note:
For installation of VELUX roof windows it should be ensured that the valid building regulations and requirements of the fire authorities are met.

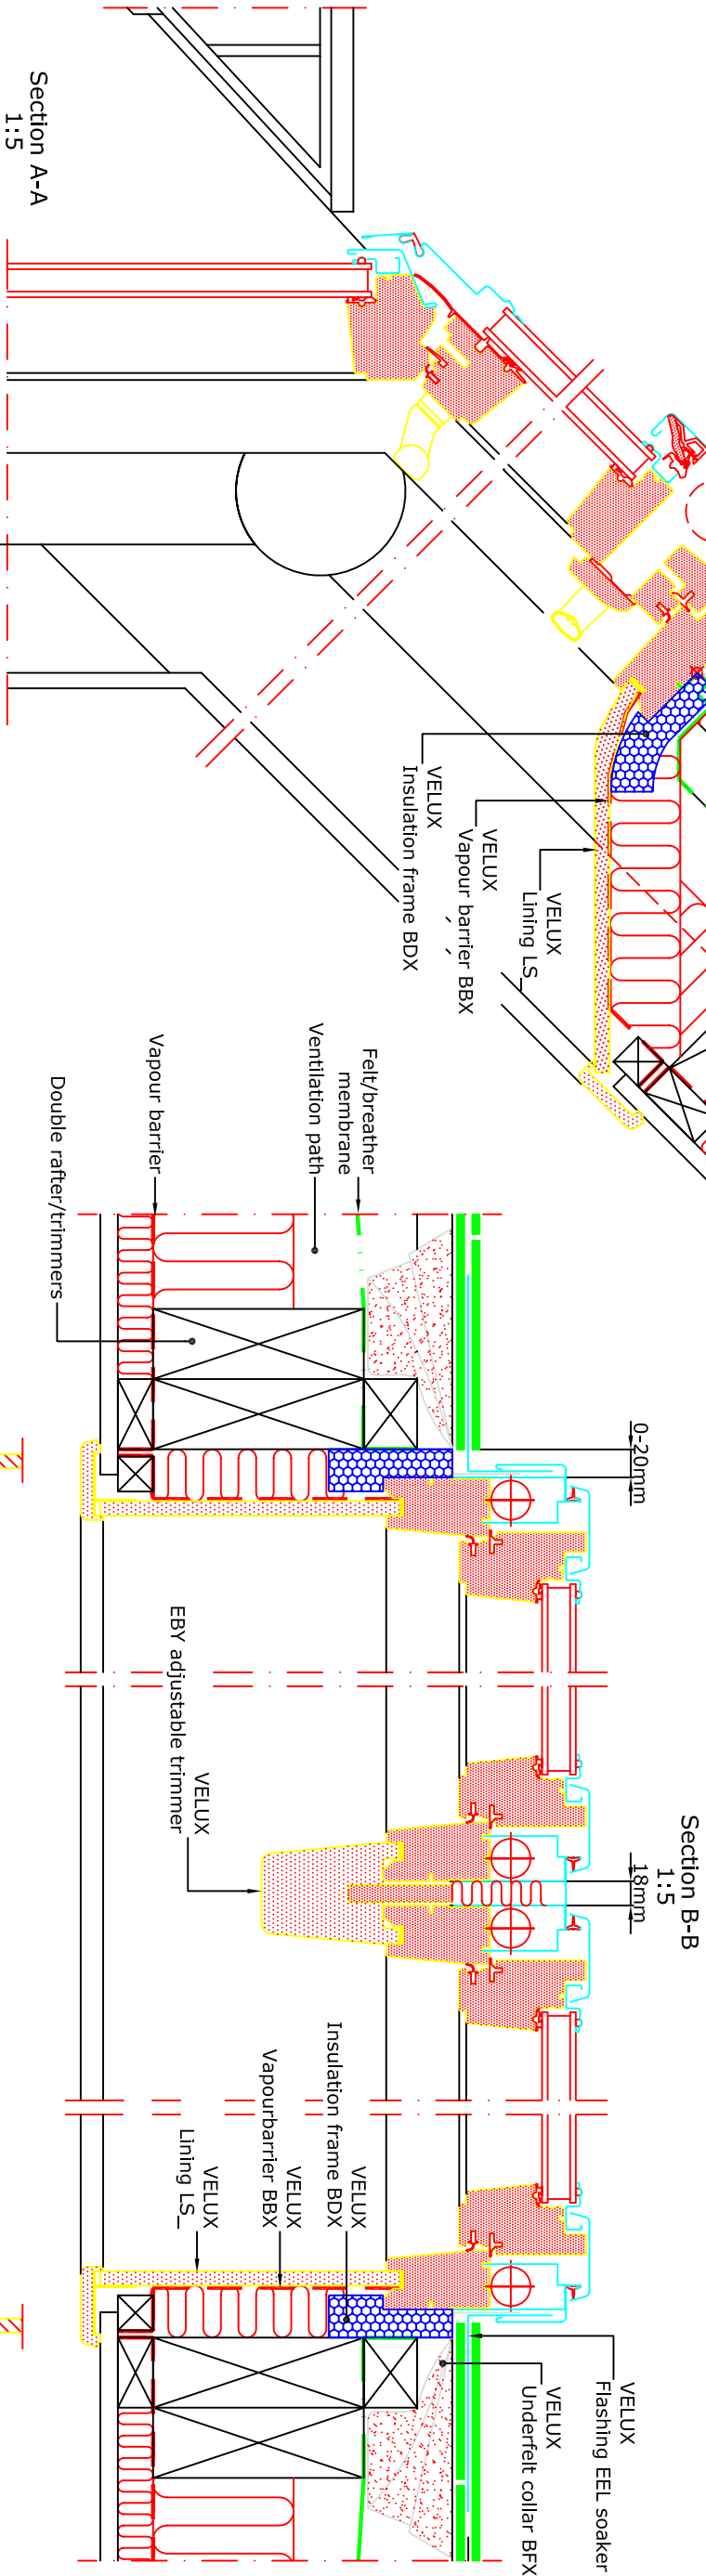

VELUX A/S
Product Management
Installation support

ROOF TERRACE SYSTEM
INSTALLED INTO SLATE.

Date	15.02.08	File name		Drawing no.	
All measurement in mm		A_000224_A		10.4.13	

SCO www.VELUX.co.uk and www.VELUX.ie

©2008 VELUX Group ®VELUX and the VELUX logo are registered trademarks used under licence by the VELUX Group