

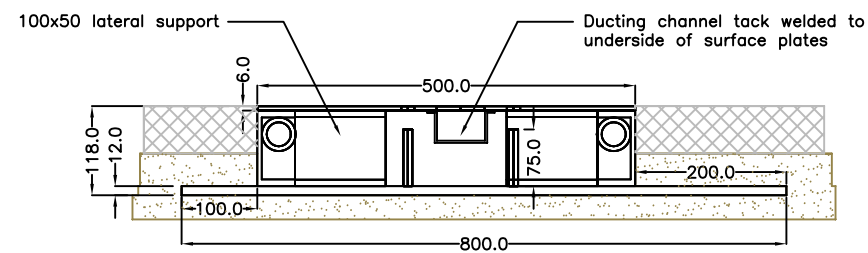
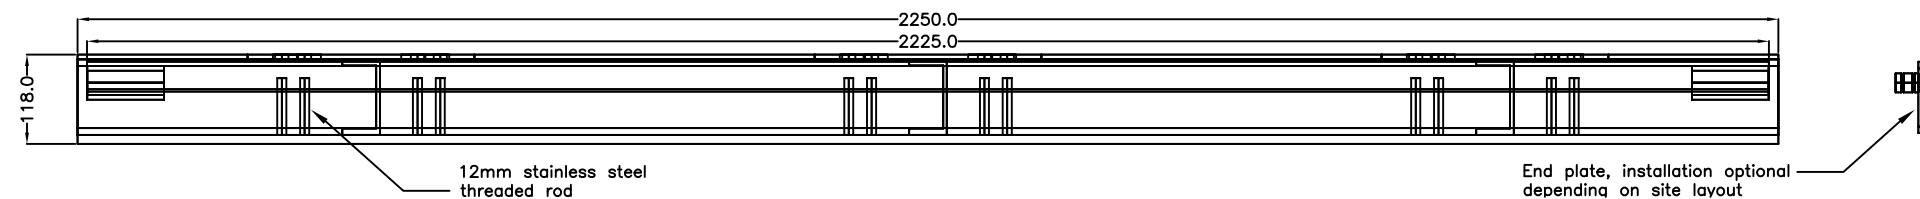


Cylinder, for fixing bolt, welded at points of contact


Bicycles to be taken out of docking station in this direction

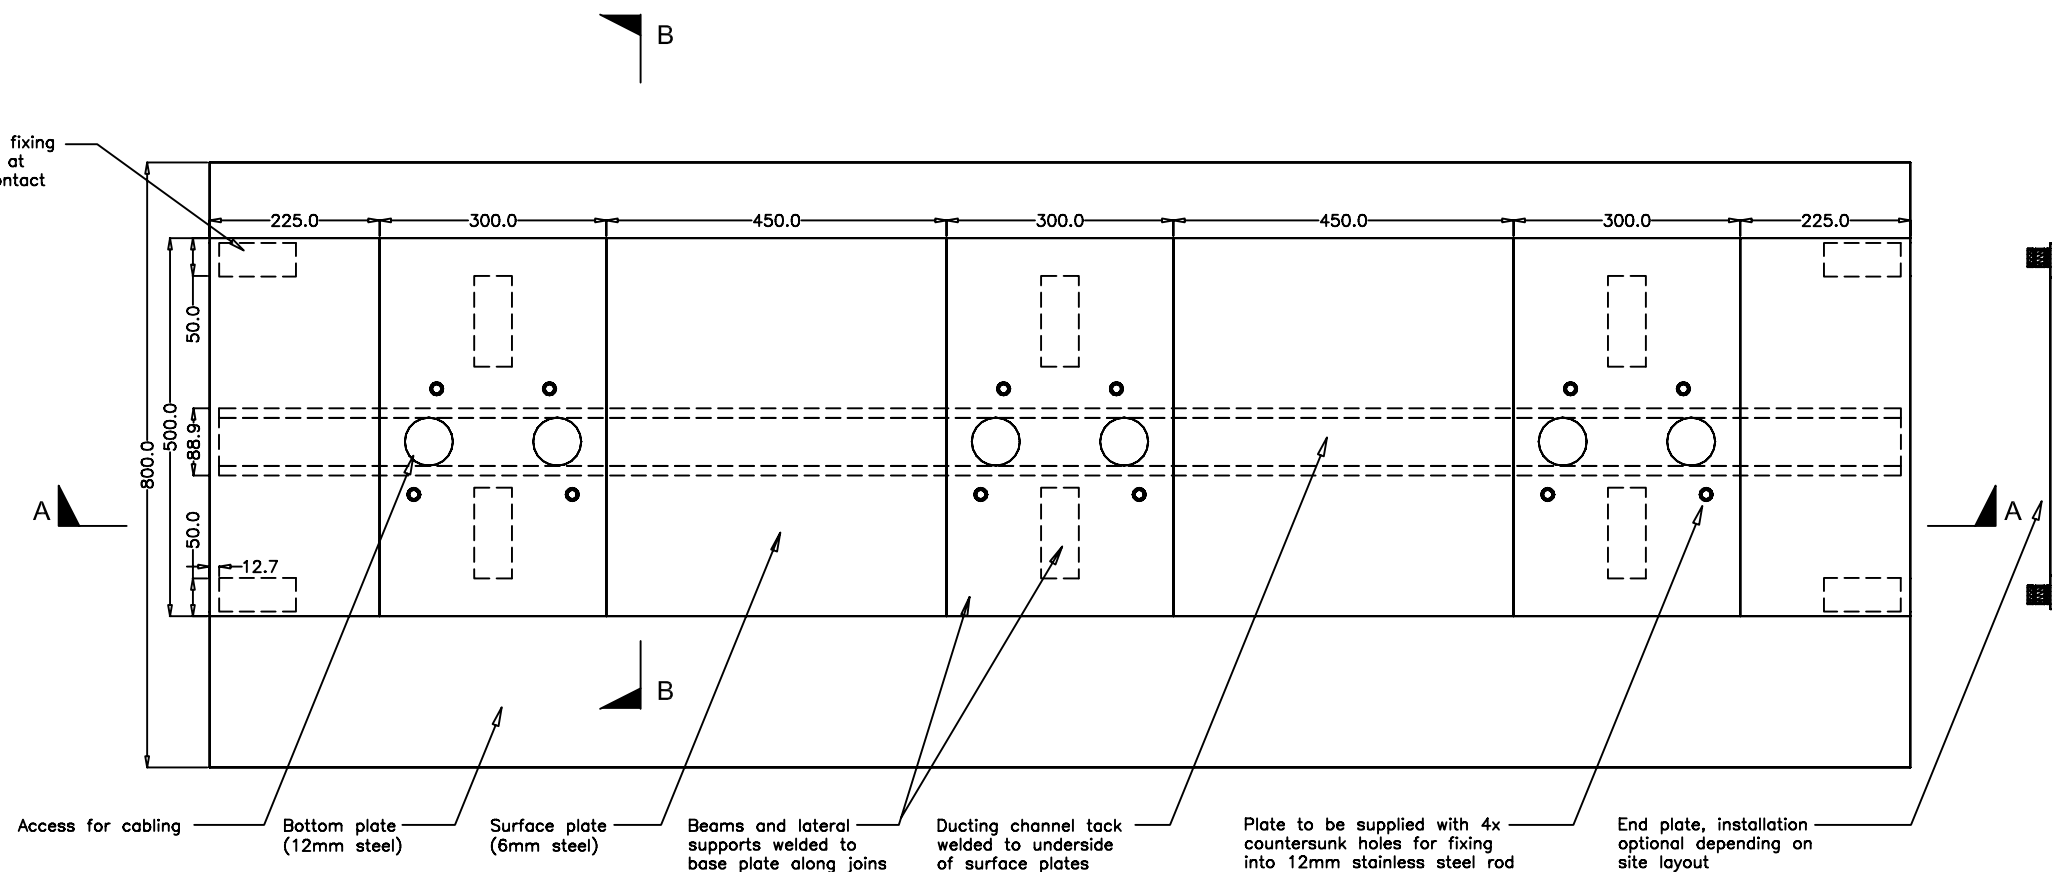

ISOMETRIC DIAGRAM (FOR ILLUSTRATIVE PURPOSES ONLY)

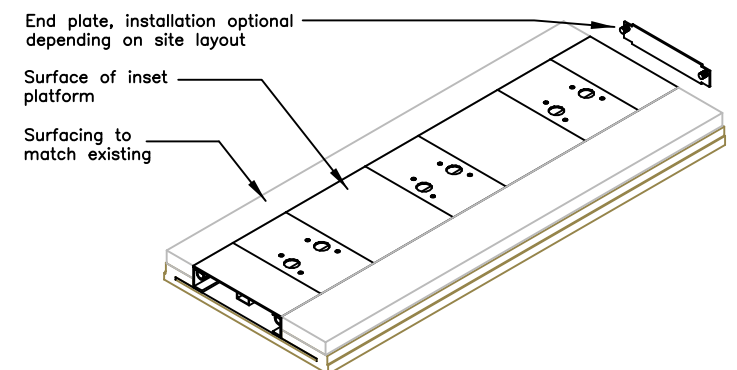

KEY

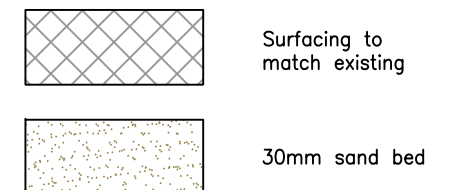

NOTE:
All surfacing and sand bed shown are purely indicative and for illustration purposes only.

Material - Structural Steel
Finish - Dacrylate Margard Easyclean AFP Finish
Colour - RAL 7000 (75% grey in a Satin course finish)



INSET PLATFORM
LONDON CYCLE HIRE SCHEME

- NOTES:
- All dimensions in millimetres.
 - All works to be carried out in accordance with the specification for highway works.
 - As laid level profile and falls shall coincide with the levels of adjacent surfaces.
 - All surfacing and sand bed shown are purely indicative and for illustration purposes only.
 - Length of platform is indicative only and may vary to fit size of site (see Briefing Notes - Alternative Foundation Solutions or Inset Platform Foundation)

| | | | | | | | |
|-----------|--|-----------|--|----------|--|-----------|--|
| SITE NAME | | VARIOUS | | SITE NO: | | ALL | |
| | | | | BOROUGH | | ALL | |
| | | | | POSTCODE | | ALL | |
| Drawn | | Scale | | Drg. No. | | CHS_I_2 | |
| SH | | 1:10 @ A3 | | | | | |
| Checked | | Date: | | Rev. | | Rev. date | |
| | | 10/03/10 | | D | | 19/05/10 | |