


NOTES

- | No | Date | In1 |
|----|------|-----|
| 1. | | |
| 2. | | |
| 3. | | |
| 4. | | |
| 5. | | |
| 6. | | |
| 7. | | |
| 8. | | |
- THIS DRAWING MUST NOT BE SCALED.
THE CONTRACTOR IS TO CHECK ALL DIMENSIONS ON SITE.
LEVELS AND GRID ARE RELATED TO PREVIOUS SURVEY OF STABLE MARKET JOB ID - H2406.
GIRTH, SPREADS, HEIGHTS AND SPECIES OF TREES ARE INDICATIVE ONLY.
SURVEY HAS BEEN CARRIED OUT TO AN ACCURACY COMMENSURATE WITH A 1:200 SCALE DRAWING.
DETAILS IN ADJACENT PROPERTIES ARE APPROXIMATE WHERE WE HAVE NO ACCESS.
LEVELS SHOWN ON KERB LINES ARE ROAD (CHANNELS) LEVELS.
IN ALL CASES DRAWING SHOULD BE READ WITH ANNOTATION

Rev	Date	In1	Description	Checked
-----	------	-----	-------------	---------

PROJECT

CANAL MARKET

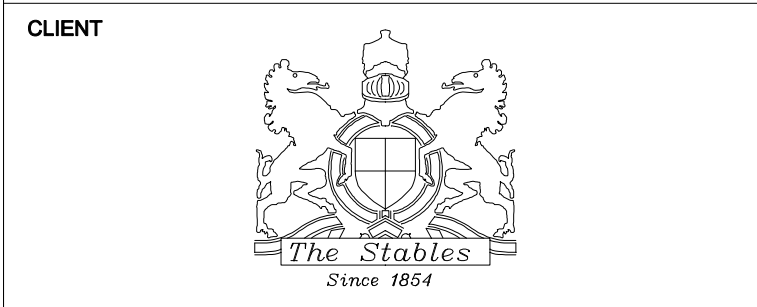

DRAWING ORIGINATOR

74 WATCHET LANE
HOLMER GREEN
HIGH WYCOMBE
BUCKINGHAMSHIRE
HP15 6UG

Tel: 01494 718453
Fax: 01494 718453
e-mail: enquiry@kndsveys.com

Originator Job Reference :- G2911


DRAWING TITLE

1-6 WATER LANE
ELEVATION 1

ELEVATIONS

Drawing Status	Drawn By: KND SURVEYS	Date: 15.08.11
Information	Scale: 1:200 @ A1	Checked By: PSR
Tender		
Contract		

CT	Sheet 1 of 1	G2911 - E1	
----	--------------	------------	--

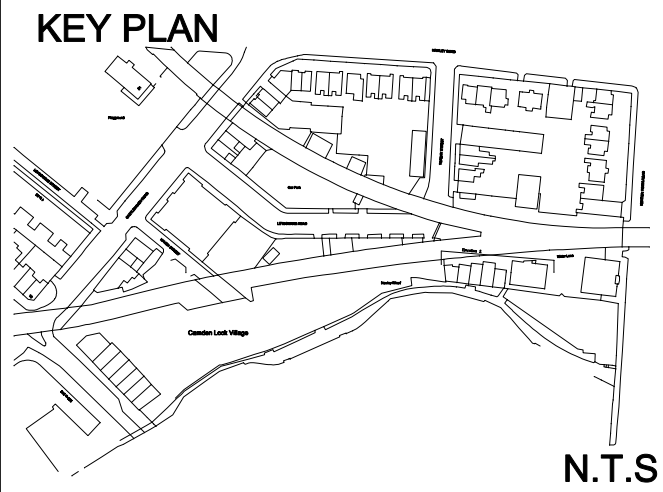


- NOTES**
1. THIS DRAWING MUST NOT BE SCALED.
 2. THE CONTRACTOR IS TO CHECK ALL DIMENSIONS ON SITE.
 3. LEVELS AND GRID ARE RELATED TO PREVIOUS SURVEY OF STABLE MARKET JOB ID - H2408.
 4. GIRTH, SPREADS, HEIGHTS AND SPECIES OF TREES ARE INDICATIVE ONLY.
 5. SURVEY HAS BEEN CARRIED OUT TO AN ACCURACY COMMENSURATE WITH A 1:200 SCALE DRAWING.
 6. DETAILS IN ADJACENT PROPERTIES ARE APPROXIMATE WHERE WE HAVE NO ACCESS.
 7. LEVELS SHOWN ON KERB LINES ARE ROAD (CHANNELS) LEVELS.
 8. IN ALL CASES DRAWING SHOULD BE READ WITH ANNOTATION

Rev	Date	In'	Description	Checked
-----	------	-----	-------------	---------

PROJECT

CANAL MARKET

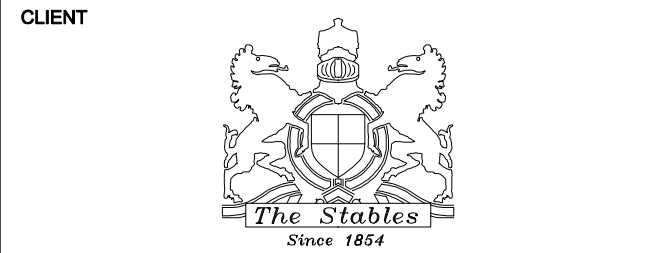

DRAWING ORIGINATOR

74 WATCHET LANE
HOLMER GREEN
HIGH WYCOMBE
BUCKINGHAMSHIRE
HP15 6UG

Tel: 01494 718453
Fax: 01494 718453
e-mail: enquiry@kndsveys.com

Originator Job Reference :- G2911



DRAWING TITLE

1-6 WATER LANE
ELEVATION 2

ELEVATIONS

Drawing Status	Drawn By: KND SURVEYS	Date: 15.08.11
Information	Scale: 1:200 @ A1	Checked By: PSR
Tender		
Contract		

CT	Sheet 1 of 1	G2911 - E2	Rev.
----	--------------	------------	------

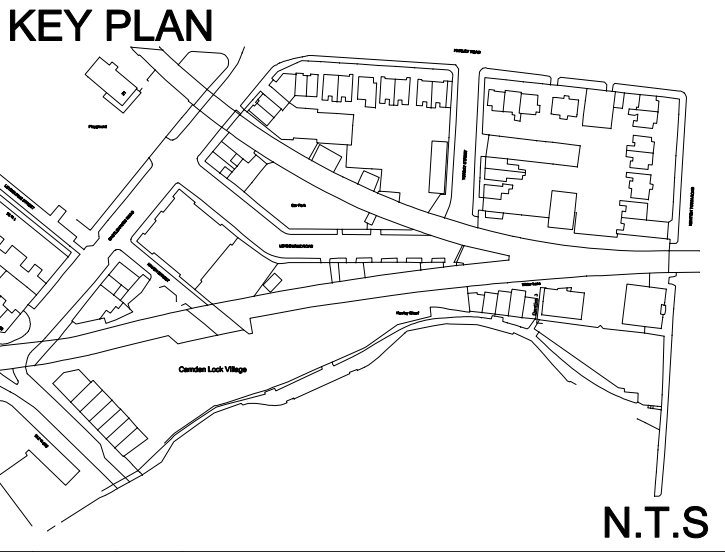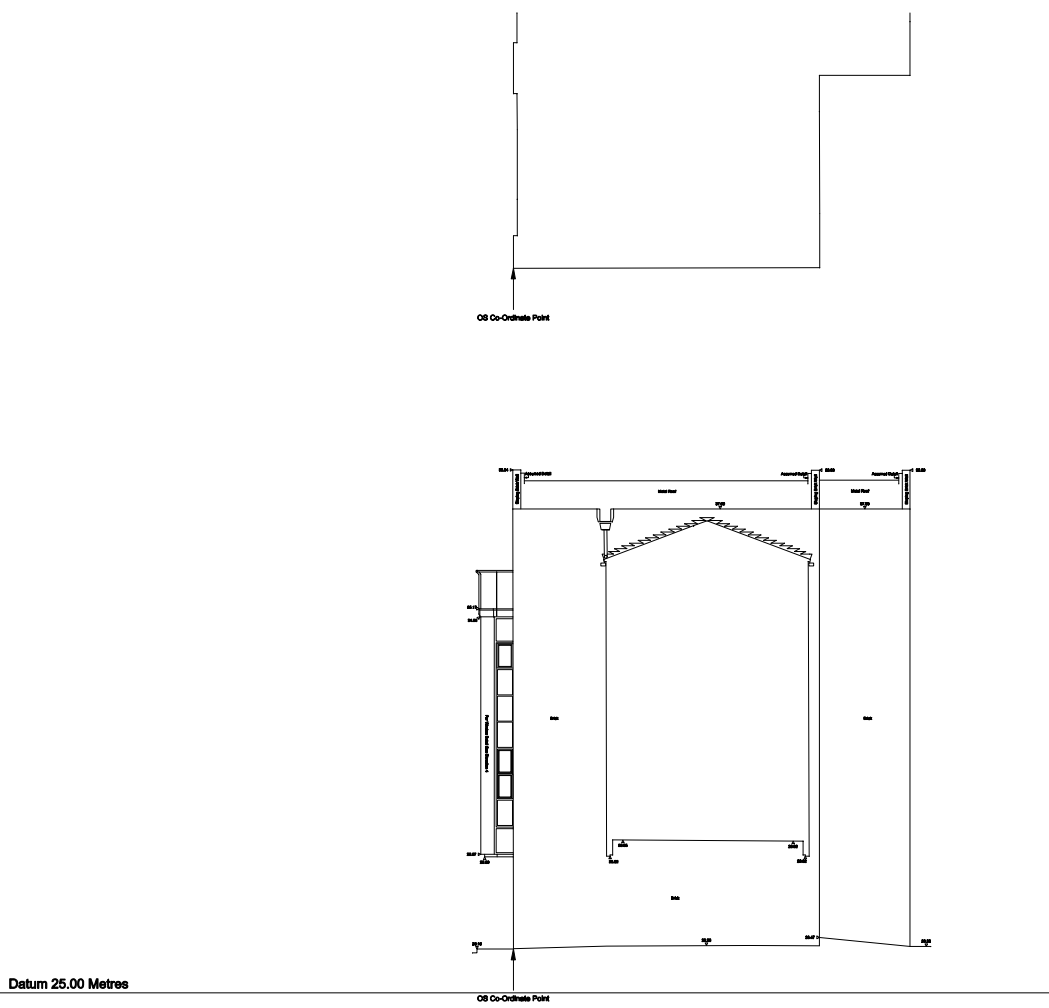

NOTES

- | No | Date | In1 |
|----|------|-----|
| 1. | | |
| 2. | | |
| 3. | | |
| 4. | | |
| 5. | | |
| 6. | | |
| 7. | | |
| 8. | | |
- THIS DRAWING MUST NOT BE SCALED.
THE CONTRACTOR IS TO CHECK ALL DIMENSIONS ON SITE.
LEVELS AND GRID ARE RELATED TO PREVIOUS SURVEY
OF STABLE MARKET JOB ID - 10406.
GIRTH, SPREADS, HEIGHTS AND SPECIES OF TREES ARE
INDICATIVE ONLY.
SURVEY HAS BEEN CARRIED OUT TO AN ACCURACY
COMMENSURATE WITH A 1:200 SCALE DRAWING.
DETAILS IN ADJACENT PROPERTIES ARE APPROXIMATE WHERE
WE HAVE NO ACCESS.
LEVELS SHOWN ON KERB LINES ARE ROAD (CHANNELS) LEVELS.
IN ALL CASES DRAWING SHOULD BE READ WITH ANNOTATION

Rev	Date	In1	Description	Checked
-----	------	-----	-------------	---------


PROJECT

CANAL MARKET

CLIENT



DRAWING ORIGINATOR

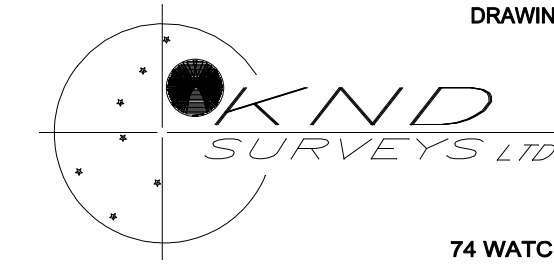

Tel: 01494 718453
Fax: 01494 718453
e-mail: enquiry@kndsveys.com

74 WATCHET LANE
HOLMER GREEN
HIGH WYCOMBE
BUCKINGHAMSHIRE
HP15 6UG

Originator Job Reference :- G2911



DRAWING TITLE

1-6 WATER LANE
ELEVATION 3

ELEVATIONS

Drawing Status	Drawn By: KND SURVEYS	Date: 15.08.11
Information	Scale: 1:200 @ A1	Checked By: PGR
Tender		
Contract		

CT	Sheet 1 of 1	G2911 - E3	Rev.
----	--------------	------------	------

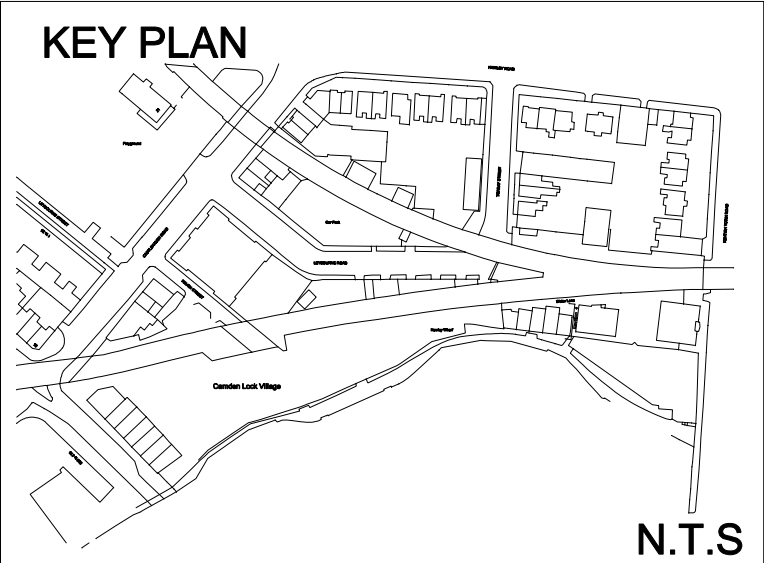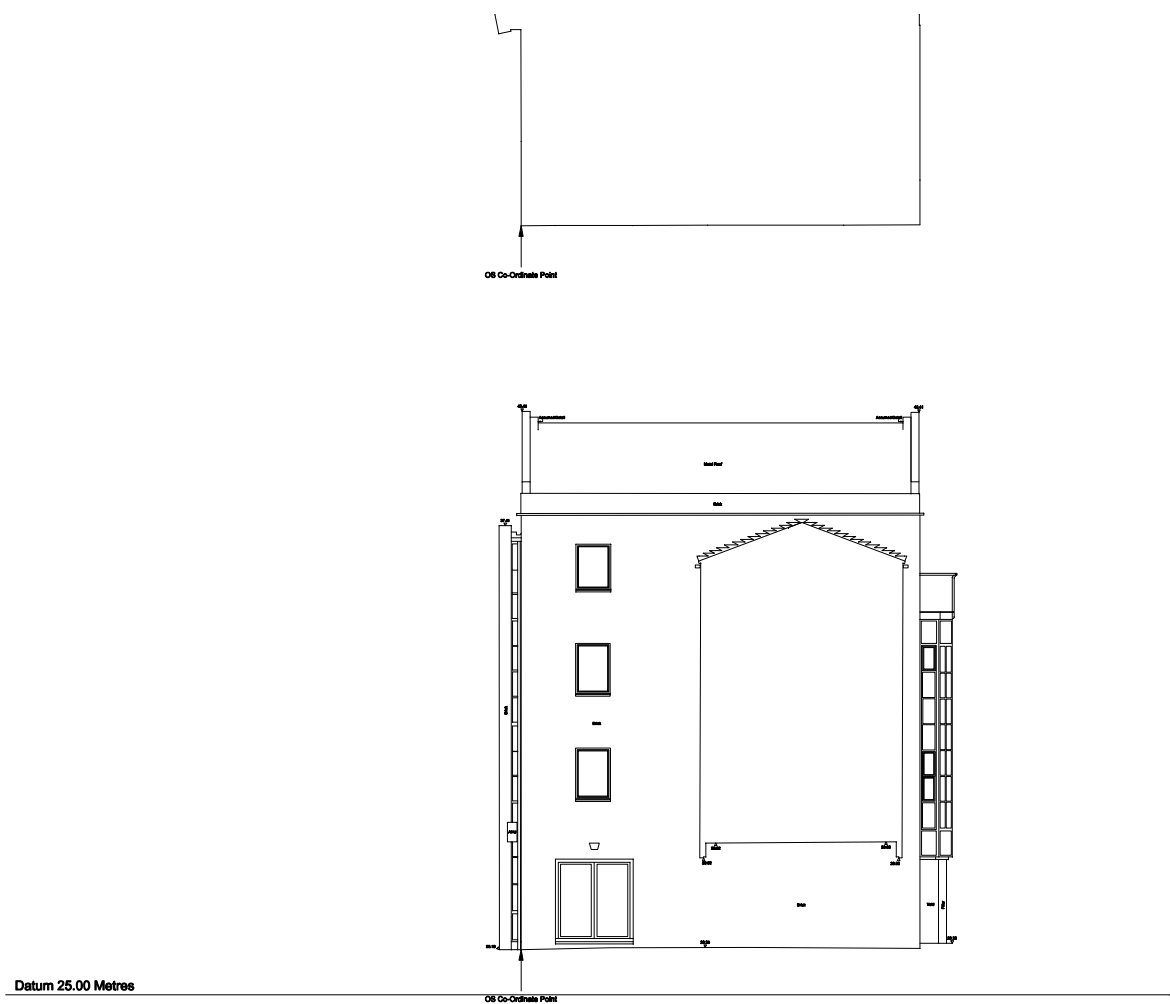

NOTES


- | No | Date | In1 |
|----|------|-----|
| 1. | | |
| 2. | | |
| 3. | | |
| 4. | | |
| 5. | | |
| 6. | | |
| 7. | | |
| 8. | | |
- THIS DRAWING MUST NOT BE SCALED.
THE CONTRACTOR IS TO CHECK ALL DIMENSIONS ON SITE.
LEVELS AND GRID ARE RELATED TO PREVIOUS SURVEY OF STABLE MARKET JOB ID - H2406.
GIRTH, SPREADS, HEIGHTS AND SPECIES OF TREES ARE INDICATIVE ONLY.
SURVEY HAS BEEN CARRIED OUT TO AN ACCURACY COMMENSURATE WITH A 1:200 SCALE DRAWING.
DETAILS IN ADJACENT PROPERTIES ARE APPROXIMATE WHERE WE HAVE NO ACCESS.
LEVELS SHOWN ON KERB LINES ARE ROAD (CHANNELS) LEVELS.
IN ALL CASES DRAWING SHOULD BE READ WITH ANNOTATION

Rev	Date	In1	Description	Checked
-----	------	-----	-------------	---------

PROJECT

CANAL MARKET

CLIENT

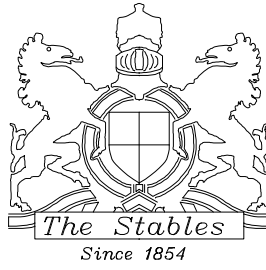

DRAWING ORIGINATOR



74 WATCHET LANE
HOLMER GREEN
HIGH WYCOMBE
BUCKINGHAMSHIRE
HP15 6UG
Tel: 01494 718453
Fax: 01494 718453
e-mail: enquiry@kndsveys.com


Originator Job Reference :- G2911

DRAWING TITLE

1-6 WATER LANE
ELEVATION 4

ELEVATIONS

Drawing Status	Drawn By: KND SURVEYS	Date: 15.08.11
Information	Scale: 1:200 @ A1	Checked By: PSR
Tender		
Contract		
CT	Sheet 1 of 1	G2911 - E4

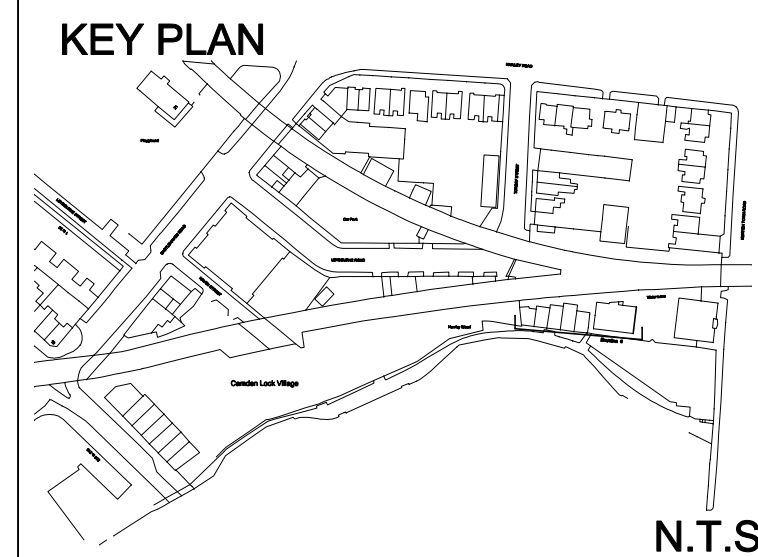

NOTES

No	Date	Int	
1.			THIS DRAWING MUST NOT BE SCALED.
2.			THE CONTRACTOR IS TO CHECK ALL DIMENSIONS ON SITE.
3.			LEVELS AND GRID ARE RELATED TO PREVIOUS SURVEY OF STABLE MARKET JOB ID - H2406.
4.			GIRTH, SPREADS, HEIGHTS AND SPECIES OF TREES ARE INDICATIVE ONLY.
5.			SURVEY HAS BEEN CARRIED OUT TO AN ACCURACY COMMENSURATE WITH A 1:200 SCALE DRAWING.
6.			DETAILS IN ADJACENT PROPERTIES ARE APPROXIMATE WHERE WE HAVE NO ACCESS
7.			LEVELS SHOWN ON KERB LINES ARE ROAD (CHANNELS) LEVELS.
8.			IN ALL CASES DRAWING SHOULD BE READ WITH ANNOTATION


[illegible]

Rev	Date	In'l	Description	Checked
-----	------	------	-------------	---------


PROJECT

CANAL MARKET

CLIENT

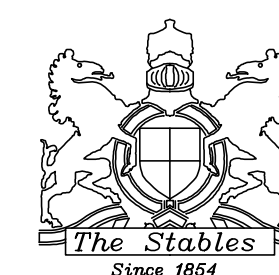

DRAWING ORIGINATOR

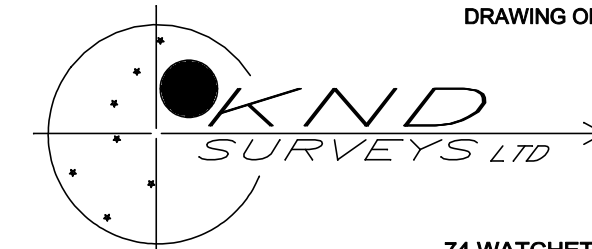

Tel: 01494 718453
Fax: 01494 718453
e-mail: enquiry@kndsveys.com

74 WATCHET LANE
HOLMER GREEN
HIGH WYCOMBE
BUCKINGHAMSHIRE
HP15 6UG

Originator Job Reference :-	G2911
-----------------------------	-------

9	
	DRAWING TITLE


1-6 WATER LANE
ELEVATION 6

ELEVATIONS

Drawing Status		Drawn By: KND SURVEYS	Date: 15.08.11
Information		Scale: 1:200 @ A1	Checked By: PSR
Tender			
Contract			



CT	Drawing No.		Rev.
	Sheet 1 of 1	G2911 - E6	

KEY PLAN

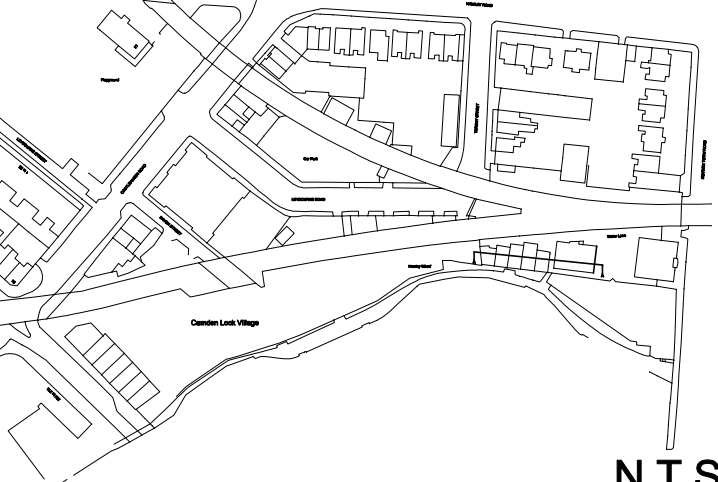

NOTES

No	Date	In/1
1.		THIS DRAWING MUST NOT BE SCALED.
2.		THE CONTRACTOR IS TO CHECK ALL DIMENSIONS ON SITE.
3.		LEVELS AND GRID ARE RELATED TO PREVIOUS SURVEY
4.		OF STABLE MARKET PLACE.
5.		GIRTHS, SPREADS, HEIGHTS AND SPECIES OF TREES ARE
6.		INDICATIVE ONLY.
7.		SURVEY HAS BEEN CARRIED OUT TO AN ACCURACY
8.		COMMENSURATE WITH A 1:500 SCALE DRAWING.
9.		DETAILS IN ADJACENT PROPERTIES ARE APPROXIMATE WHERE
10.		WE HAVE NO ACCESS.
11.		LEVELS SHOWN ON KERB LINES ARE ROAD (CHANNEL) LEVELS.
12.		IN ALL CASES DRAWING SHOULD BE READ WITH ANNOTATION

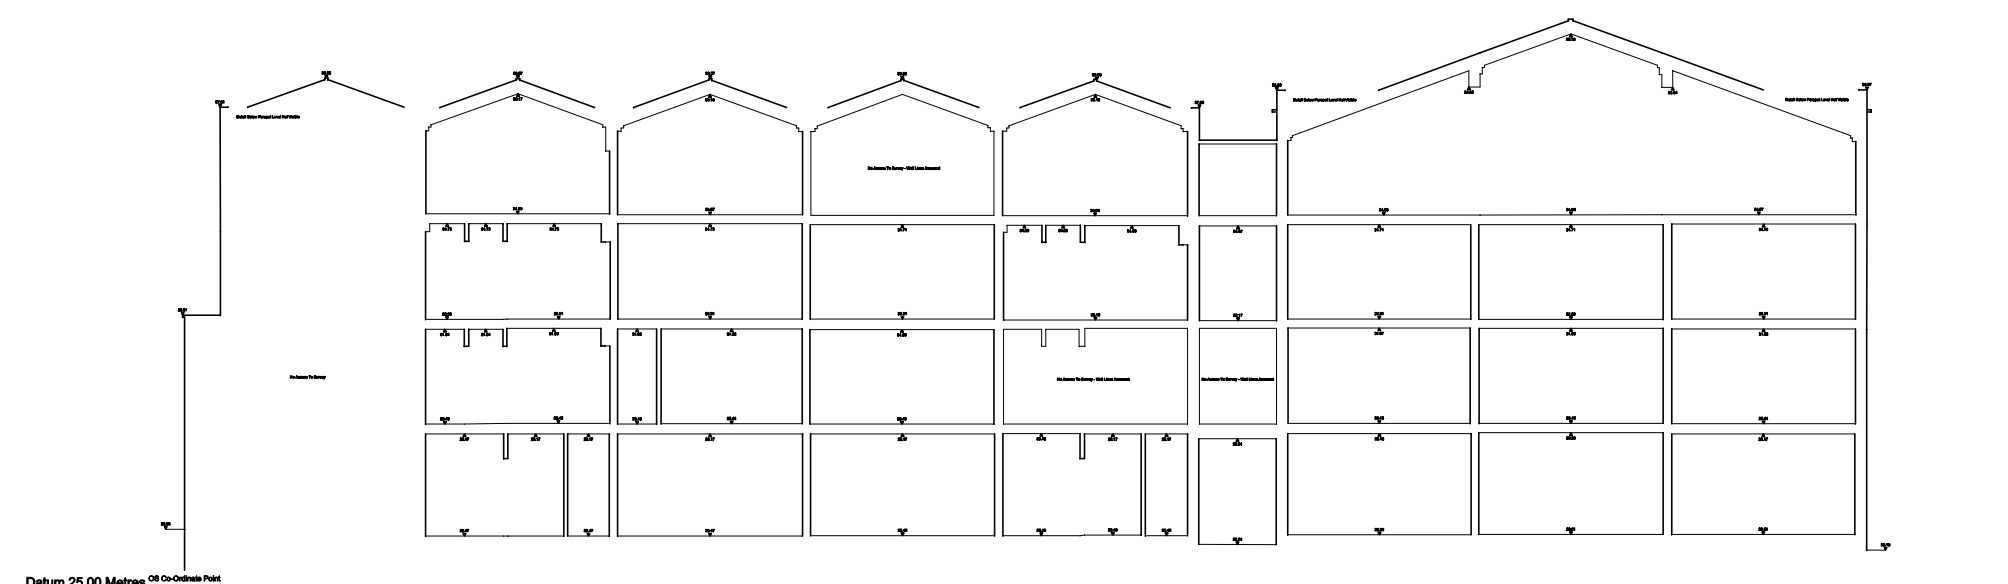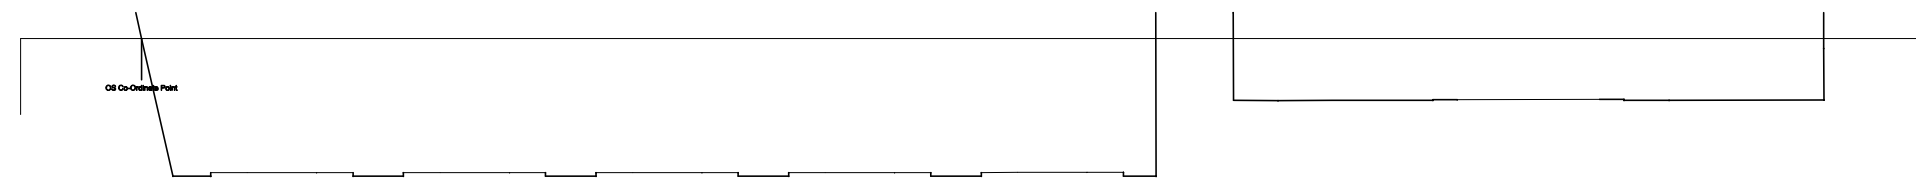

Rev	Date	In'l	Description	Checked
-----	------	------	-------------	---------

PROJECT

CANAL MARKET

CLIENT

DRAWING ORIGINATOR



Tel: 01494 718453
Fax: 01494 718453
e-mail: enquiry@kndsveys.com

Originator Job Reference :- G291


DRAWING TITLE

1-6 WATER LANE
SECTION A- A


SECTIONS

Drawing Status		Drawn By: KND SURVEYS	Date: 15.08.11
Information		Scale: 1:200 @ A1	Checked By: PSR
Tender			
Contract			

CT	Drawing No.		Rev.
	Sheet 1 of 1	G2911 - SEC A	

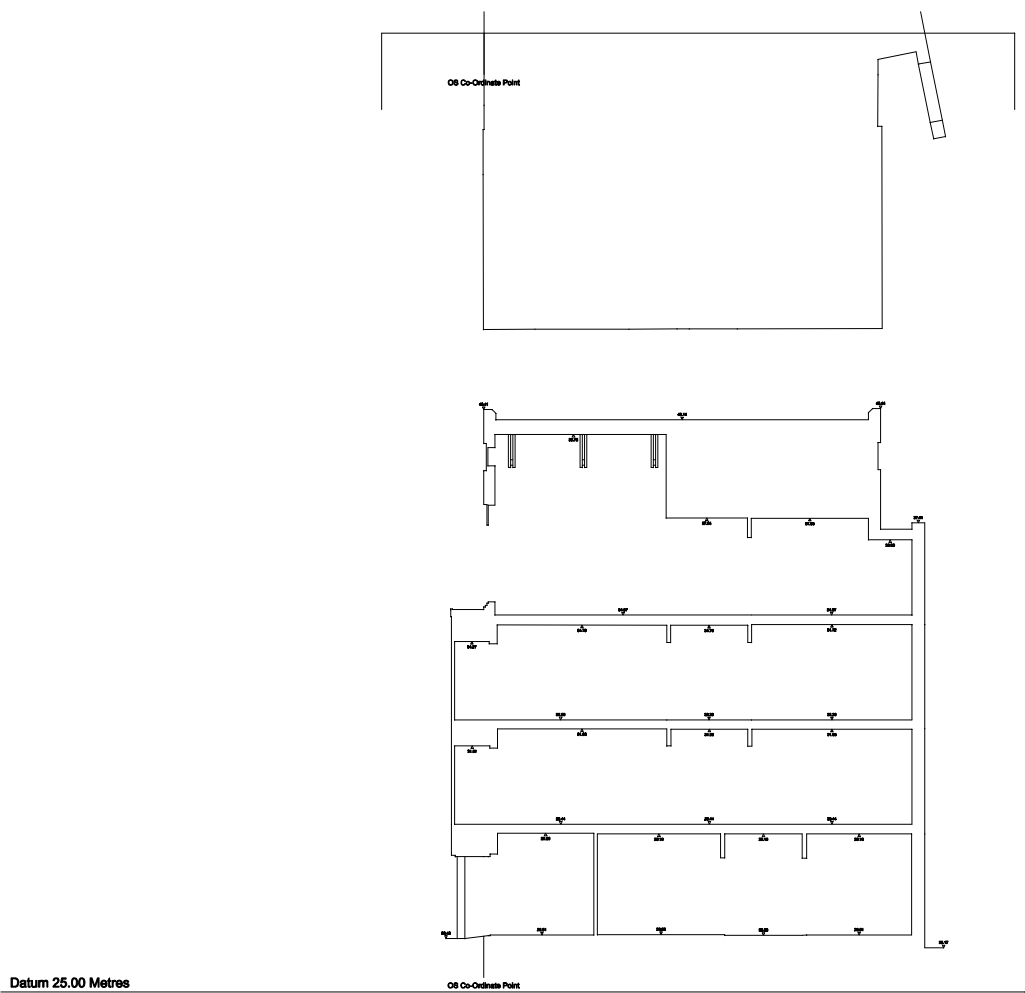

KEY PLAN

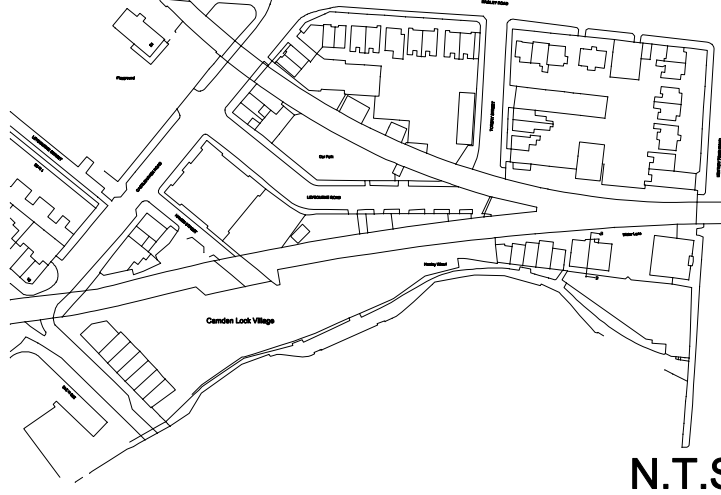

N.T.S

NOTES


No	Date	In1	
1.			THIS DRAWING MUST NOT BE SCALED. THE CONTRACTOR IS TO CHECK ALL DIMENSIONS ON SITE. LEVELS AND GRID ARE RELATED TO PREVIOUS SURVEY OF STABLE MARKET JOB ID - H2406. GIRTH, SPREADS, HEIGHTS AND SPECIES OF TREES ARE INDICATIVE ONLY. SURVEY HAS BEEN CARRIED OUT TO AN ACCURACY COMMENSURATE WITH A 1:200 SCALE DRAWING. DETAILS IN ADJACENT PROPERTIES ARE APPROXIMATE WHERE WE HAVE NO ACCESS. LEVELS SHOWN ON KERB LINES ARE ROAD (CHANNELS) LEVELS. IN ALL CASES DRAWING SHOULD BE READ WITH ANNOTATION.
2.			
3.			
4.			
5.			
6.			
7.			
8.			

Rev	Date	In1	Description	Checked
-----	------	-----	-------------	---------

PROJECT


CANAL MARKET

CLIENT

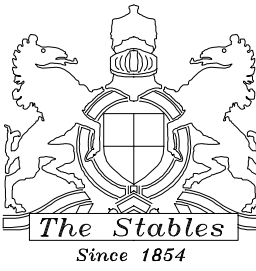

The Stables
Since 1854

DRAWING ORIGINATOR



KND
SURVEYS LTD

74 WATCHET LANE
HOLMER GREEN
HIGH WYCOMBE
BUCKINGHAMSHIRE
HP15 6JG

Tel: 01494 718453
Fax: 01494 718453
e-mail: enquiry@kndsveys.com

Originator Job Reference :- G2911


DRAWING TITLE

1-6 WATER LANE
SECTION B - B


SECTIONS

Drawing Status	Drawn By: KND SURVEYS	Date: 15.08.11
Information	Scale: 1:200 @ A1	Checked By: PSR
Tender		
Contract		

	Drawing No.	Rev.
CT	Sheet 1 of 1	G2911 - SEC B

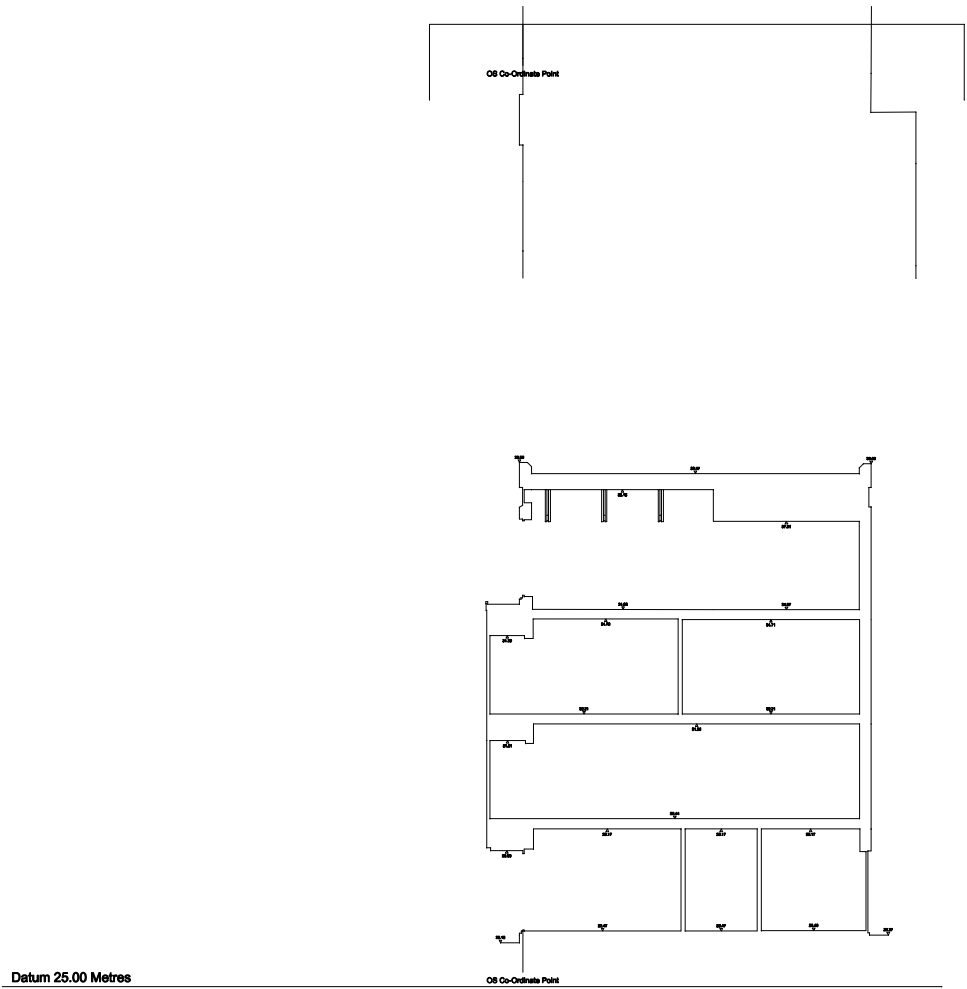

KEY PLAN

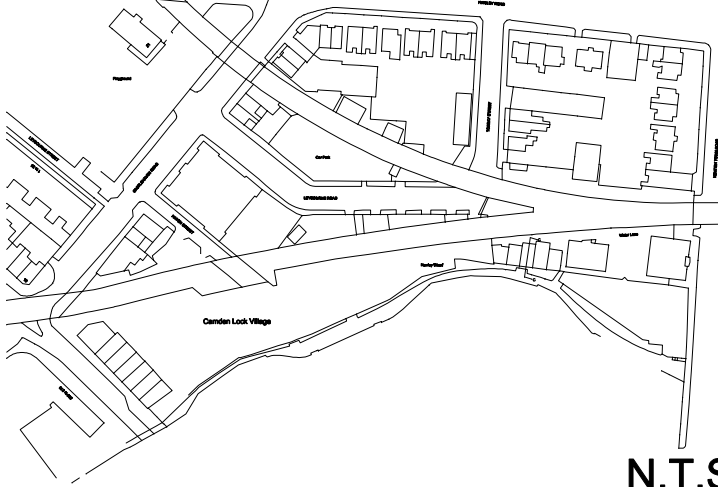

NOTES


- | No | Date | Int |
|----|------|-----|
| 1. | | |
| 2. | | |
| 3. | | |
| 4. | | |
| 5. | | |
| 6. | | |
| 7. | | |
| 8. | | |
- THIS DRAWING MUST NOT BE SCALED.
THE CONTRACTOR IS TO CHECK ALL DIMENSIONS ON SITE.
LEVELS AND GRID ARE RELATED TO PREVIOUS SURVEY OF STABLE MARKET JOB ID - H2406.
GIRTH, SPREADS, HEIGHTS AND SPECIES OF TREES ARE INDICATIVE ONLY.
SURVEY HAS BEEN CARRIED OUT TO AN ACCURACY COMMENSURATE WITH A 1:200 SCALE DRAWING.
DETAILS IN ADJACENT PROPERTIES ARE APPROXIMATE WHERE WE HAVE NO ACCESS.
LEVELS SHOWN ON KERB LINES ARE ROAD (CHANNELS) LEVELS.
IN ALL CASES DRAWING SHOULD BE READ WITH ANNOTATION

Rev	Date	Int	Description	Checked
-----	------	-----	-------------	---------


PROJECT

CANAL MARKET

CLIENT

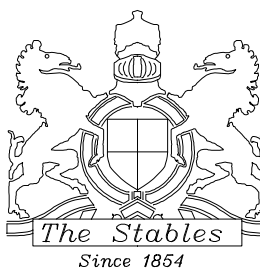

DRAWING ORIGINATOR

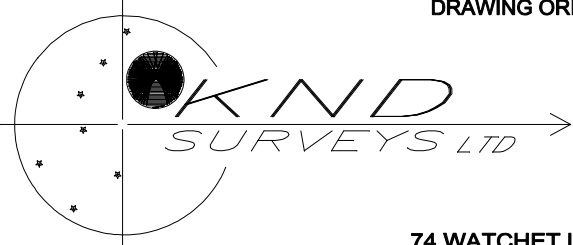

Tel: 01494 718453
Fax: 01494 718453
e-mail: enquiry@kndsveys.com

74 WATCHET LANE
HOLMER GREEN
HIGH WYCOMBE
BUCKINGHAMSHIRE
HP15 6UG

Originator Job Reference :- G2911


DRAWING TITLE

1-6 WATER LANE
SECTION C - C

SECTIONS

Drawing Status	Drawn By: KND SURVEYS	Date: 15.08.11
Information	Scale: 1:200 @ A1	Checked By: PSR
Tender		
Contract		

CT	Sheet 1 of 1	G2911 - SEC B	Rev.
----	--------------	---------------	------

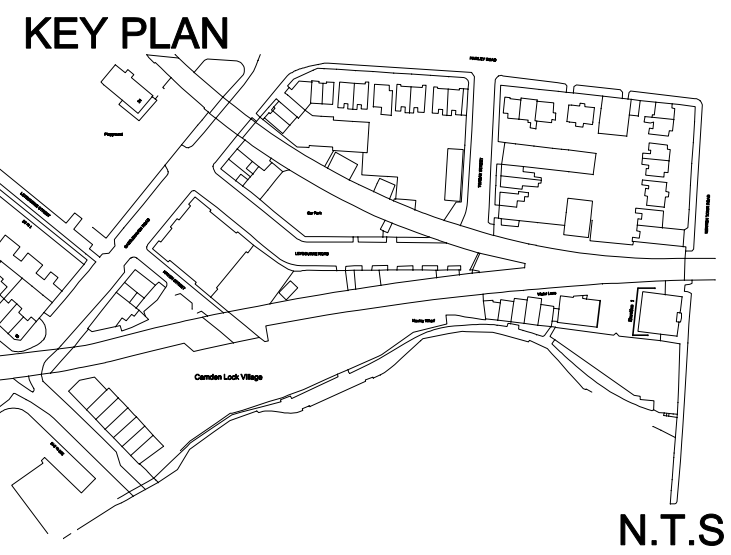

NOTES


[illegible]

Rev	Date	In'l	Description	Checked
-----	------	------	-------------	---------

PROJECT

CANAL MARKET

CLIENT

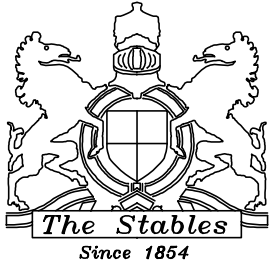

DRAWING ORIGINATOR



Tel: 01494 718453
Fax: 01494 718453
e-mail: enquiry@kndsveys.com

Originator Job Reference :- G2911

DRAWING TITLE


47 KENTISH TOWN ROAD
ELEVATION 1

ELEVATIONS

Drawing Status		Drawn By: KND SURVEYS	Date: 15.08.11
Information		Scale: 1:200 @ A1	Checked By: PSR
Tender			
Contract			

CT	Drawing No.		Rev.
	Sheet 1 of 1	G2911 - E1	

KEY PLAN

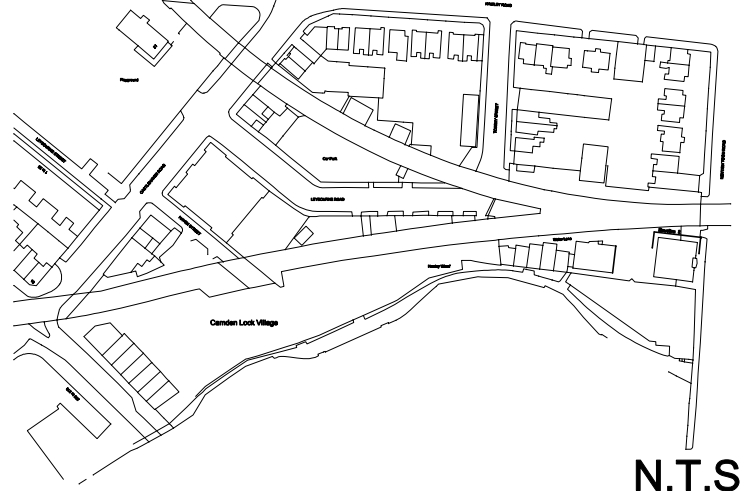

NOTES


No	Date	In/
1.		THIS DRAWING MUST NOT BE SCALED.
2.		THE CONTRACTOR IS TO CHECK ALL DIMENSIONS ON SITE.
3.		LEVELS AND GRID ARE RELATED TO PREVIOUS SURVEY OF STABLE MARGRET JOB ID -H2406.
4.		GIRTH, SPREADS, HEIGHTS AND SPECIES OF TREES ARE INDICATIVE ONLY.
5.		SURVEY HAS BEEN CARRIED OUT TO AN ACCURACY COMMENSURATE WITH A 1:200 SCALE DRAWING.
6.		DETAILS IN ADJACENT PROPERTIES ARE APPROXIMATE WHERE WE HAVE NO ACCESS.
7.		LEVELS SHOWN ON KERB LINES ARE ROAD (CHANNELS) LEVELS.
8.		IN ALL CASES DRAWING SHOULD BE READ WITH ANNOTATION

[illegible]

Rev	Date	In'l	Description	Checked
-----	------	------	-------------	---------

PROJECT

CANAL MARKET

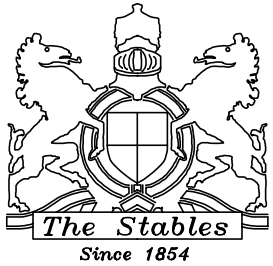CLIENT

DRAWING ORIGINATOR



Tel: 01494 718453
Fax: 01494 718453
e-mail: enquiry@kndsveys.com

74 WATCHET LANE
HOLMER GREEN
HIGH WYCOMBE
BUCKINGHAMSHIRE
HP15 6UG

Originator Job Reference :- G2911

DRAWING TITLE

47 KENTISH TOWN ROAD
ELEVATION 2

ELEVATIONS


Drawing Status		Drawn By: KND SURVEYS		Date: 15.08.11
Information		Scale: 1:200 @ A1		Checked By: PSR
Tender				
Contract				
CT		Drawing No.		Rev.
		Sheet 1 of 1		G2911 - E2

			NOTES
o	Date	Infl	

	Date	In'l	
--	------	------	--

- | | | | |
|--|--|--|--|
| | | | |
|--|--|--|--|

Rev	Date	In1	Description	Checked
PROJECT				
CANAL MARKET				

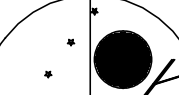

DRAWING ORIGINATOR

KND
SURVEYS LTD

**74 WATCHET LANE
HOLMER GREEN
HIGH WYCOMBE
BUCKINGHAMSHIRE
HP15 6UG**

**Tel: 01494 718453
Fax: 01494 718453
e-mail: enquiry@knds-surveys.com**

RAWING TITLE


ELEVATIONS

Drawing Status		Drawn By: KND SURVEYS	Date: 15.08.11
Information		Scale: 1:200 @ A1	Checked By: PSR
Sender			
Receiver			

N.T.S

No	Date	In1
----	------	-----


1. THIS DRAWING MUST NOT BE SCALED.
2. THE CONTRACTOR IS TO CHECK ALL DIMENSIONS ON SITE.
3. LEVELS AND GRID ARE RELATED TO PREVIOUS SURVEY OF STABLE MARKET JOB ID - H2406.
4. GIRTH, SPREADS, HEIGHTS AND SPECIES OF TREES ARE INDICATIVE ONLY.
5. SURVEY HAS BEEN CARRIED OUT TO AN ACCURACY COMMENSURATE WITH A 1:200 SCALE DRAWING.
6. DETAILS IN ADJACENT PROPERTIES ARE APPROXIMATE WHERE WE HAVE NO ACCESS.
7. LEVELS SHOWN ON KERB LINES ARE ROAD (CHANNELS) LEVELS.
8. IN ALL CASES DRAWING SHOULD BE READ WITH ANNOTATION

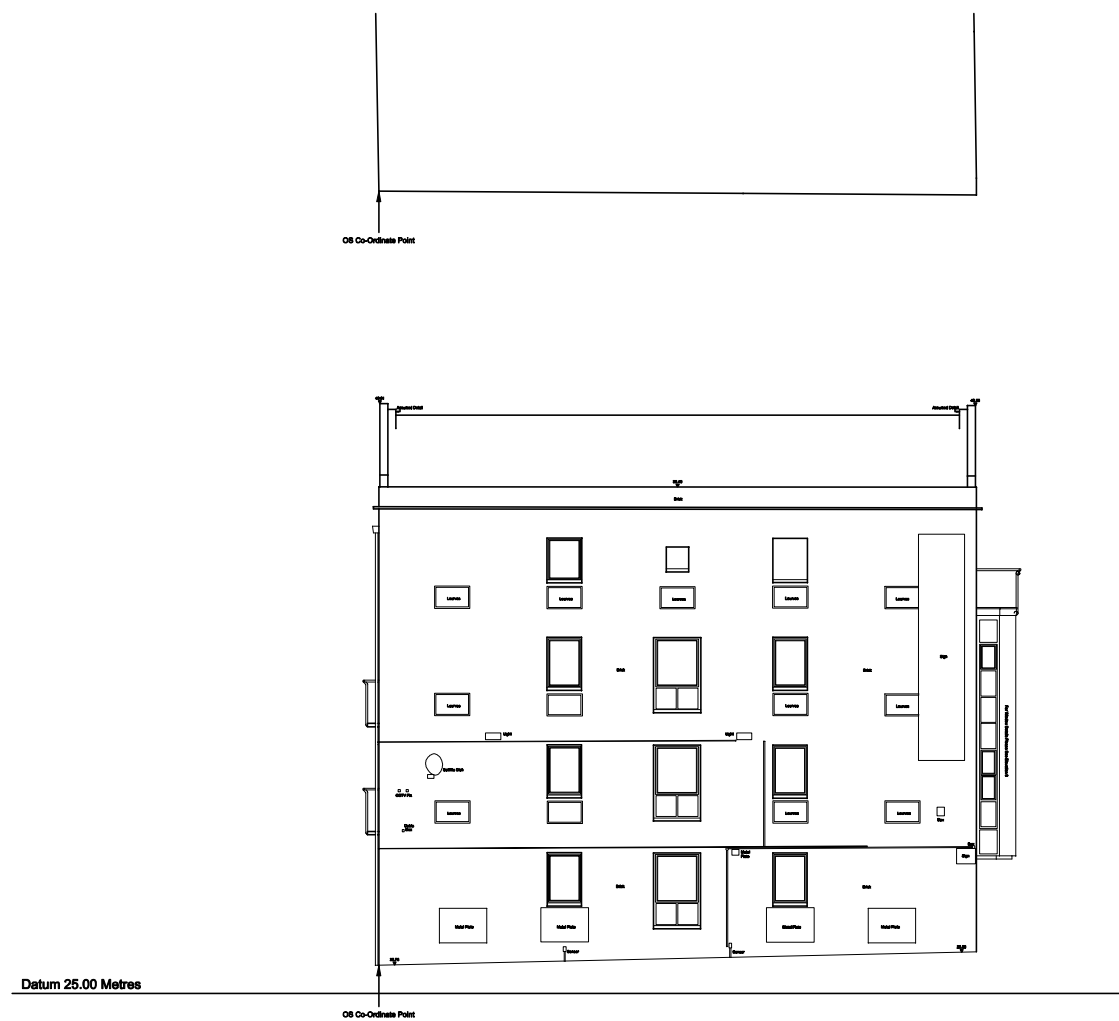[illegible]

Rev	Date	In'l	Description	Checked
-----	------	------	-------------	---------

PROJECT

CANAL MARKET

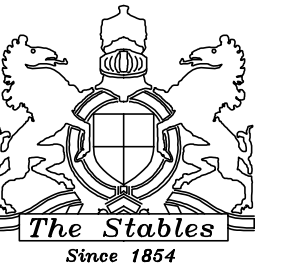

Tel: 01494 718453
Fax: 01494 718453
e-mail: enquiry@kndsurveys.com

74 WATCHET LANE
HOLMER GREEN
HIGH WYCOMBE
BUCKINGHAMSHIRE
HP15 6UG

Originator Job Reference :- G2911

DRAWING TITLE

47 KENTISH TOWN ROAD
ELEVATION 4

ELEVATIONS

Drawing Status		Drawn By: KND SURVEYS	Date: 15.08.11
Information		Scale: 1:200 @ A1	Checked By: PSR
Tender			
Contract			

CT	Drawing No.		Rev.
	Sheet 1 of 1	G2911 - E4	



	Date	In/1
--	------	------

- | | | | |
|--|--|--|--|
| | | | |
|--|--|--|--|

[illegible]


Rev	Date	In'l	Description	Checked
-----	------	------	-------------	---------

PROJECT _____

CANAL MARKET

CLIENT 

 DRAWING ORIGINATOR

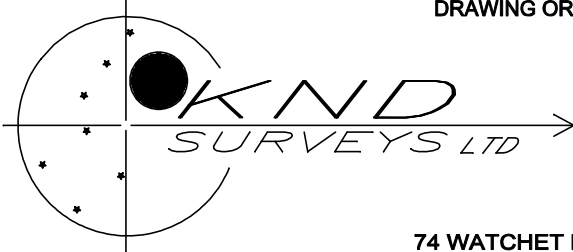

Tel: 01494 718453
Fax: 01494 718453
e-mail: enquiry@kndsveys.com

74 WATCHET LANE
HOLMER GREEN
HIGH WYCOMBE
BUCKINGHAMSHIRE
HP15 6UG

Originator Job Reference :- G2911

DRAWING TITLE

47 KENTISH TOWN ROAD
SECTION A - A

SECTIONS

Drawing Status		Drawn By: KND SURVEYS		Date: 15.08.11	
Information		Scale: 1:200 @ A1		Checked By: PSR	
Tender					
Contract					
		Drawing No.			Rev.
CT		Sheet 1 of 1			G2911 - SEC A



No	Date
----	------

- 1.
- 2.
- 3.
- 4.
- 5.
- 6.
- 7.
- 8.

THIS DRAWING MUST NOT BE SCALED.
THE CONTRACTOR IS TO CHECK ALL DIMENSIONS ON SITE.
LEVELS AND GRID ARE RELATED TO PREVIOUS SURVEY
OF STABLE MARQUEE JOB ID - I2406.
GIRTH, SPREADS, HEIGHTS AND SPECIES OF TREES ARE
INDICATIVE ONLY.
SURVEY HAS BEEN CARRIED OUT TO AN ACCURACY
COMMENSURATE WITH A 1:200 SCALE DRAWING.
DETAILS IN ADJACENT PROPERTIES ARE APPROXIMATE WHERE
WE HAVE NO ACCESS.
LEVELS SHOWN ON KERB LINES ARE ROAD (CHANNELS) LEVELS.
IN ALL CASES DRAWING SHOULD BE READ WITH ANNOTATION


[illegible]

Rev	Date	In'l	Description	Checked
-----	------	------	-------------	---------


PROJECT

CANAL MARKET

CLIENT

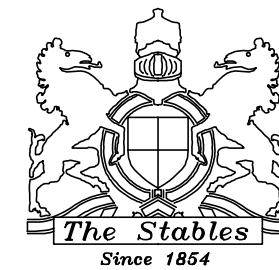

DRAWING ORIGINATOR

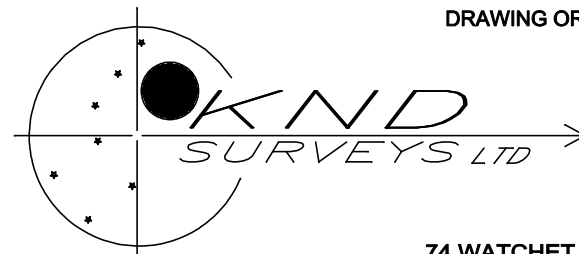

Tel: 01494 718453
Fax: 01494 718453
e-mail: enquiry@kndsveys.com

74 WATCHET LANE
HOLMER GREEN
HIGH WYCOMBE
BUCKINGHAMSHIRE
HP15 6UG

Originator Job Reference :-	G2911
-----------------------------	-------

DRAWING TITLE

47 KENTISH TOWN ROAD
SECTION B - B

SECTIONS

Drawing Status		Drawn By: KND SURVEYS	Date: 15.08.11
Information		Scale: 1:200 @ A1	Checked By: PSR
Tender			
Contract			

CT	Drawing No.		Rev.
	Sheet 1 of 1	G2911 - SEC B	