


Project



COMMERCIAL IN CONFIDENCE
Prepared For
UKCMRI Construction Ltd.

Project No: 08.33082.00

Key Plan

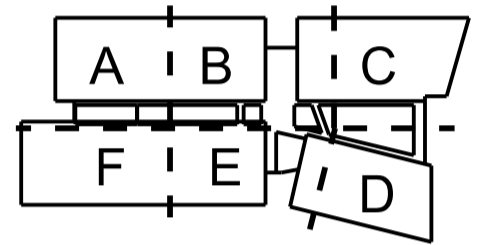

Do not scale dimensions from drawings
Site verify all dimensions prior to construction
Report all discrepancies to Architect immediately
This drawing is to be read in conjunction with all relevant documents and drawings

Rev.	Description	Date	By
00	Issued for Stage D	28.01.2011	DM
01	Issued for Stage 1 Tender	07.03.2011	DM
02	Updated for Stage 1 Tender	01.04.2011	DM
03	Issued for Employer's Instruction	01.08.2011	TH
04	Contract Issue	30.03.2012	TH

Glass Fitted Internally at FCC for Visual Obscurity

Drawn by: DM Reviewed by: WMcK
Drawn Date: 28.01.2011 Scale @ A1: 1:20


Project No: 08.33082.00

Sheet Title:

**FAÇADE TYPE 4H
DETAILS SHEET
Seminar Suite Glazing**

Sheet Number: Revision:

A-DTL-5171 04

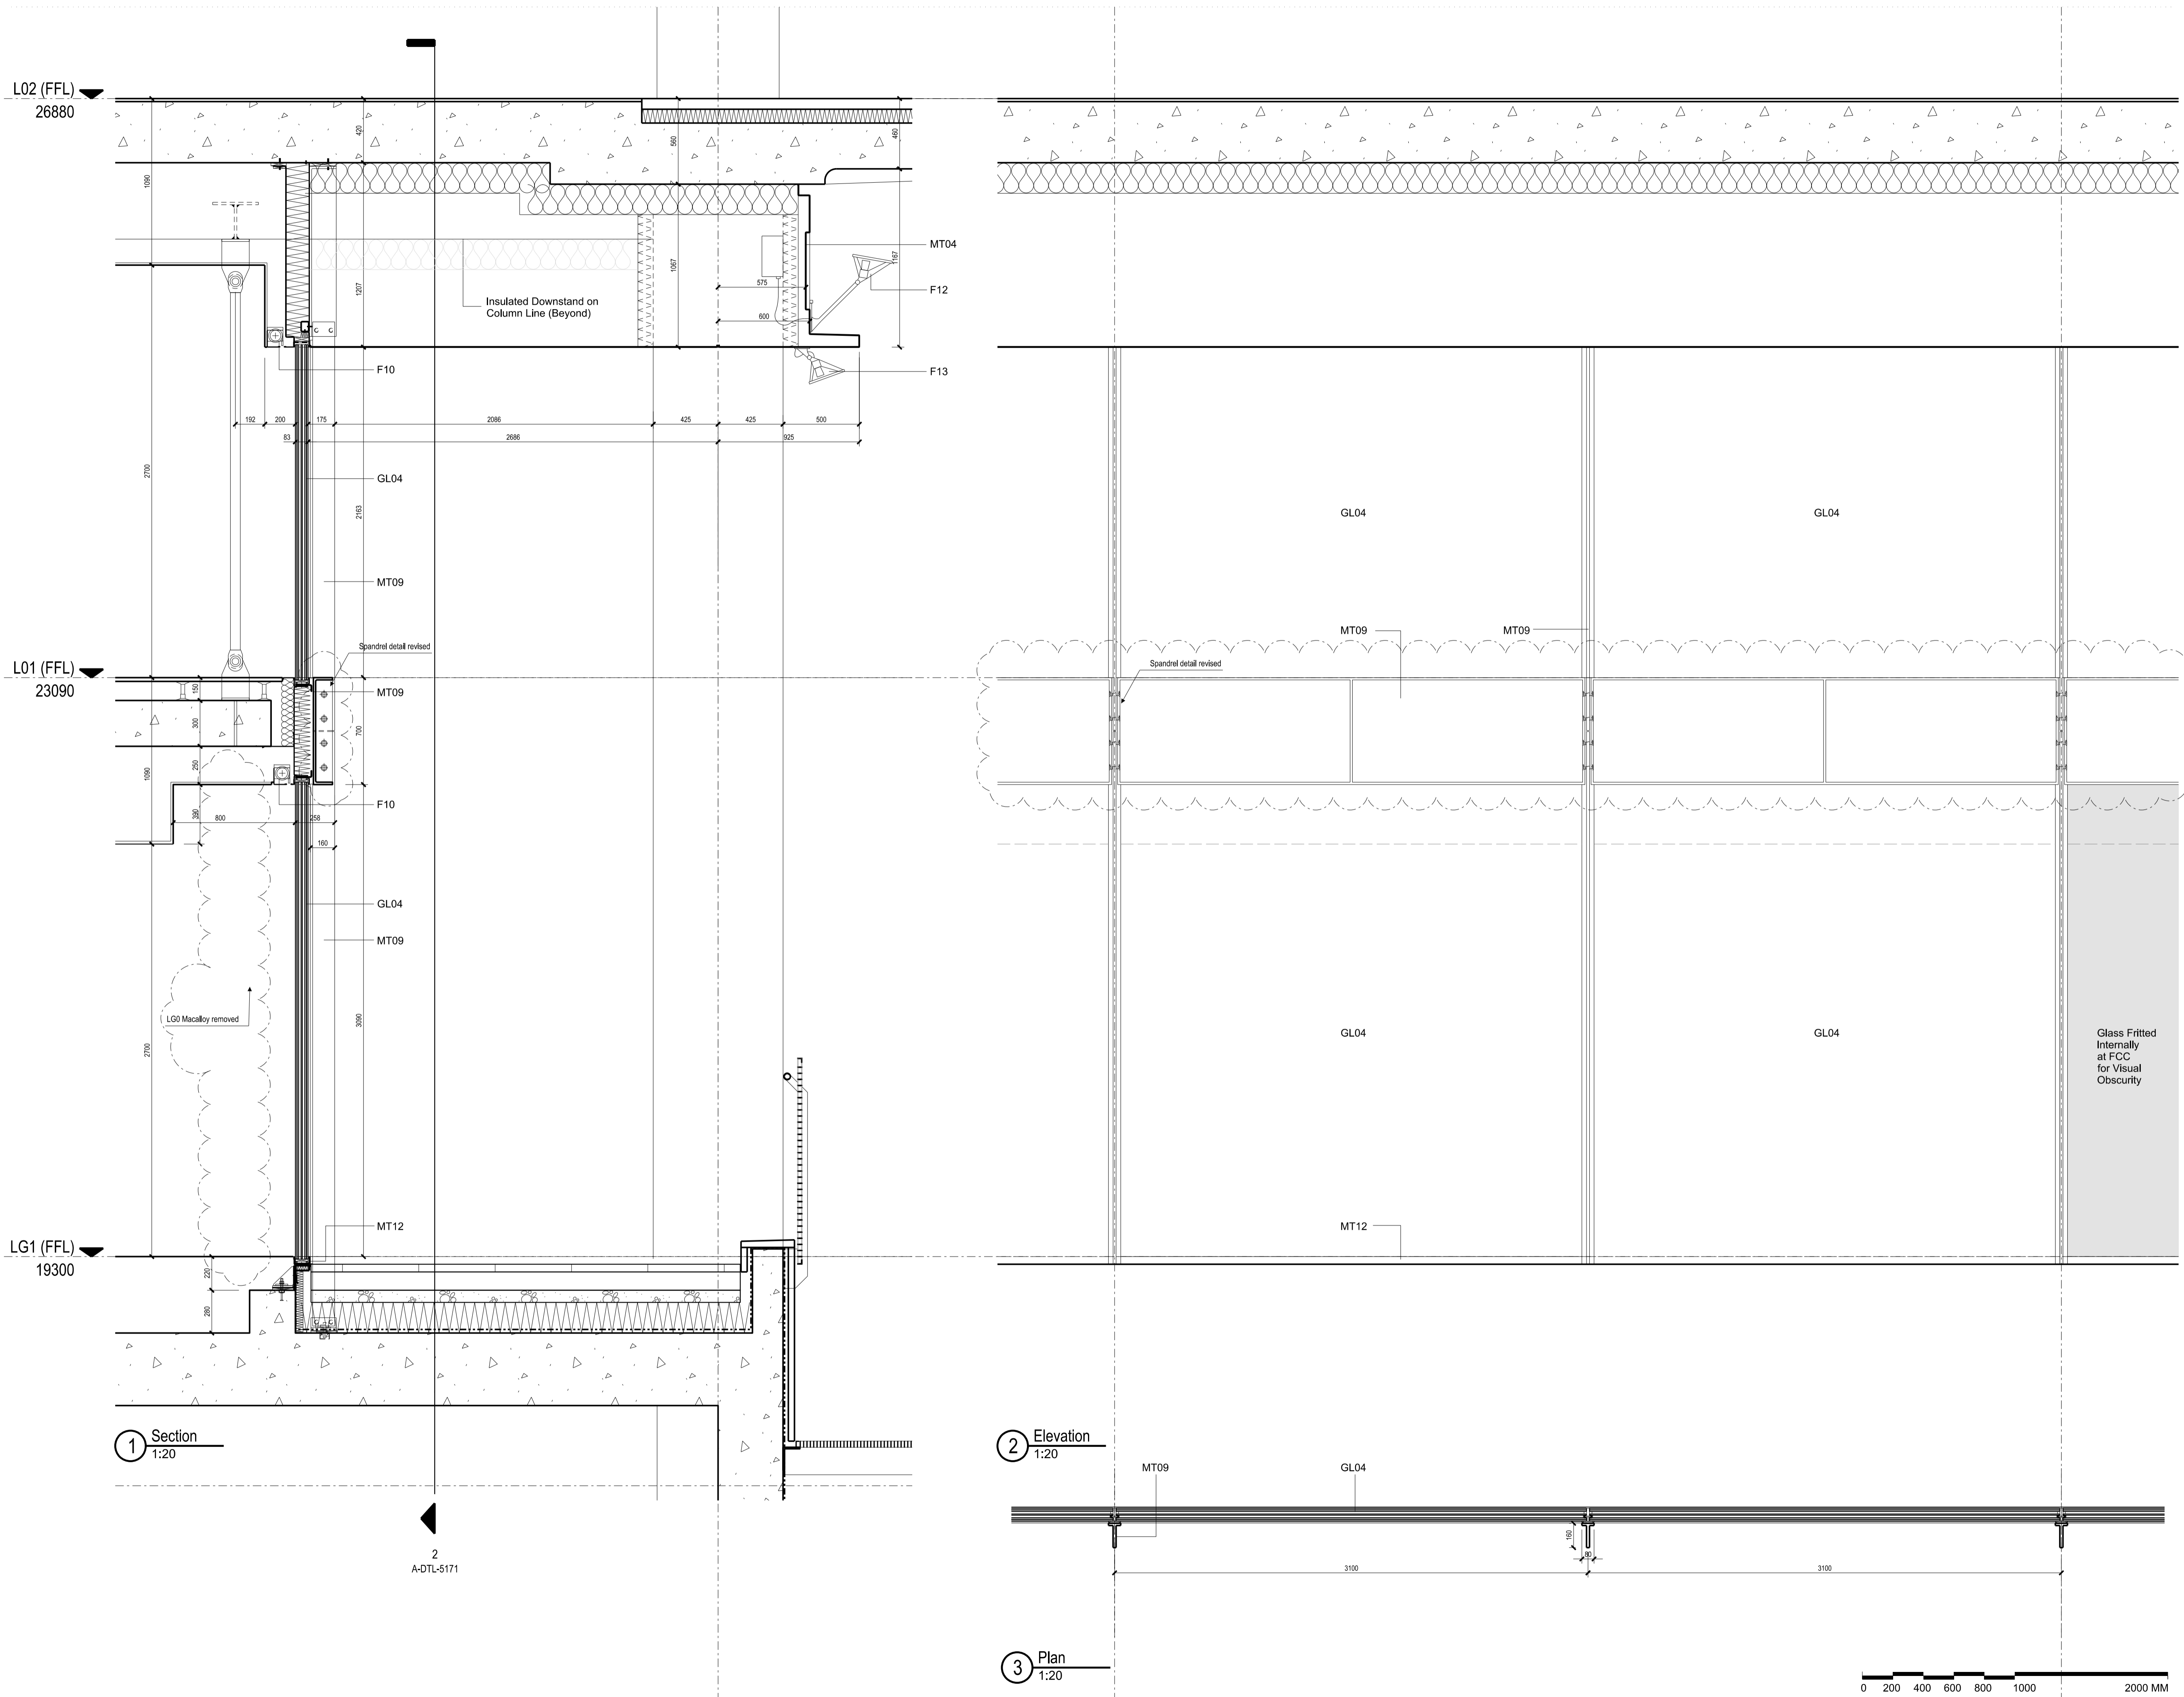

13/02/2012 17:58:58

