


Project



COMMERCIAL IN CONFIDENCE
Prepared For
UKCMRI Construction Ltd.

Project No: 08.33082.00

Key Plan

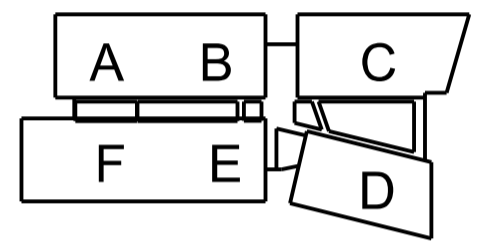

Do not scale dimensions from drawings
Site verify all dimensions prior to construction
Report all discrepancies to Architect immediately
This drawing is to be read in conjunction with all relevant documents and drawings

Rev.	Description	Date	By
00	Issued for Stage D	28.01.2011	WMcK
01	Issued for Stage D	04.02.2011	WMcK
02	Issued for Stage 1 Tender	07.03.2011	WMcK
03	Re-Issued for Stage 1 Tender	01.04.2011	WMcK
04	Issued for Employers Instruction	29.07.2011	AU
05	Contract Issue	30.03.2012	TH

Drawn by: RP Reviewed by: WMcK
Drawn Date: 28.01.2011 Scale @ A1: 1:50

Project No: 08.33082.00


Sheet Title:

**EAST ENTRANCE
CANOPY**


Sheet Number: Revision:

A-DTL-8071 05


1 Plan
1:50

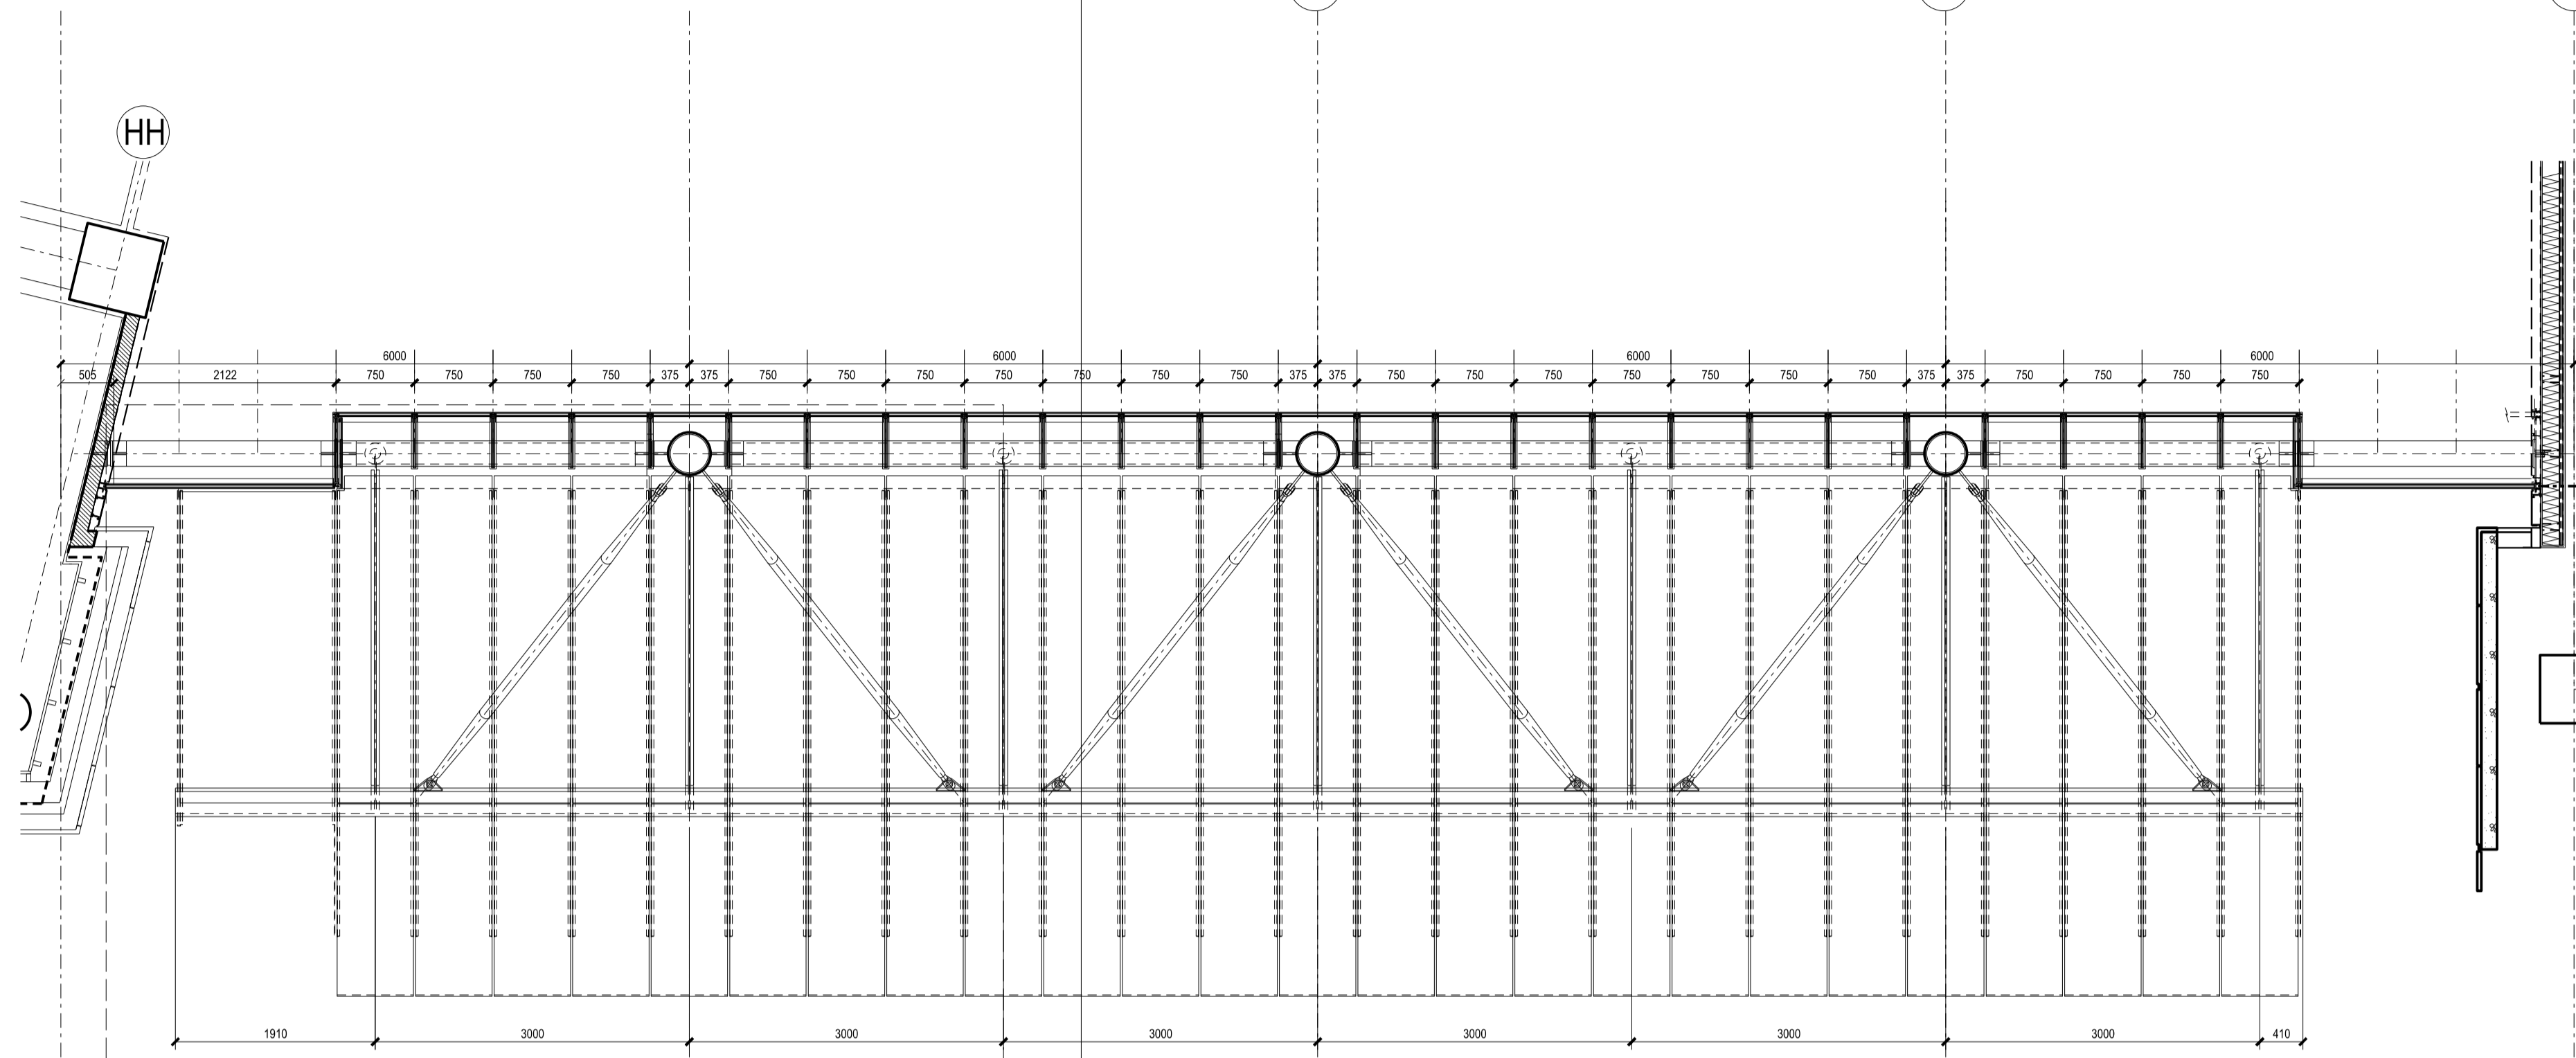

3 Elevation
1:50

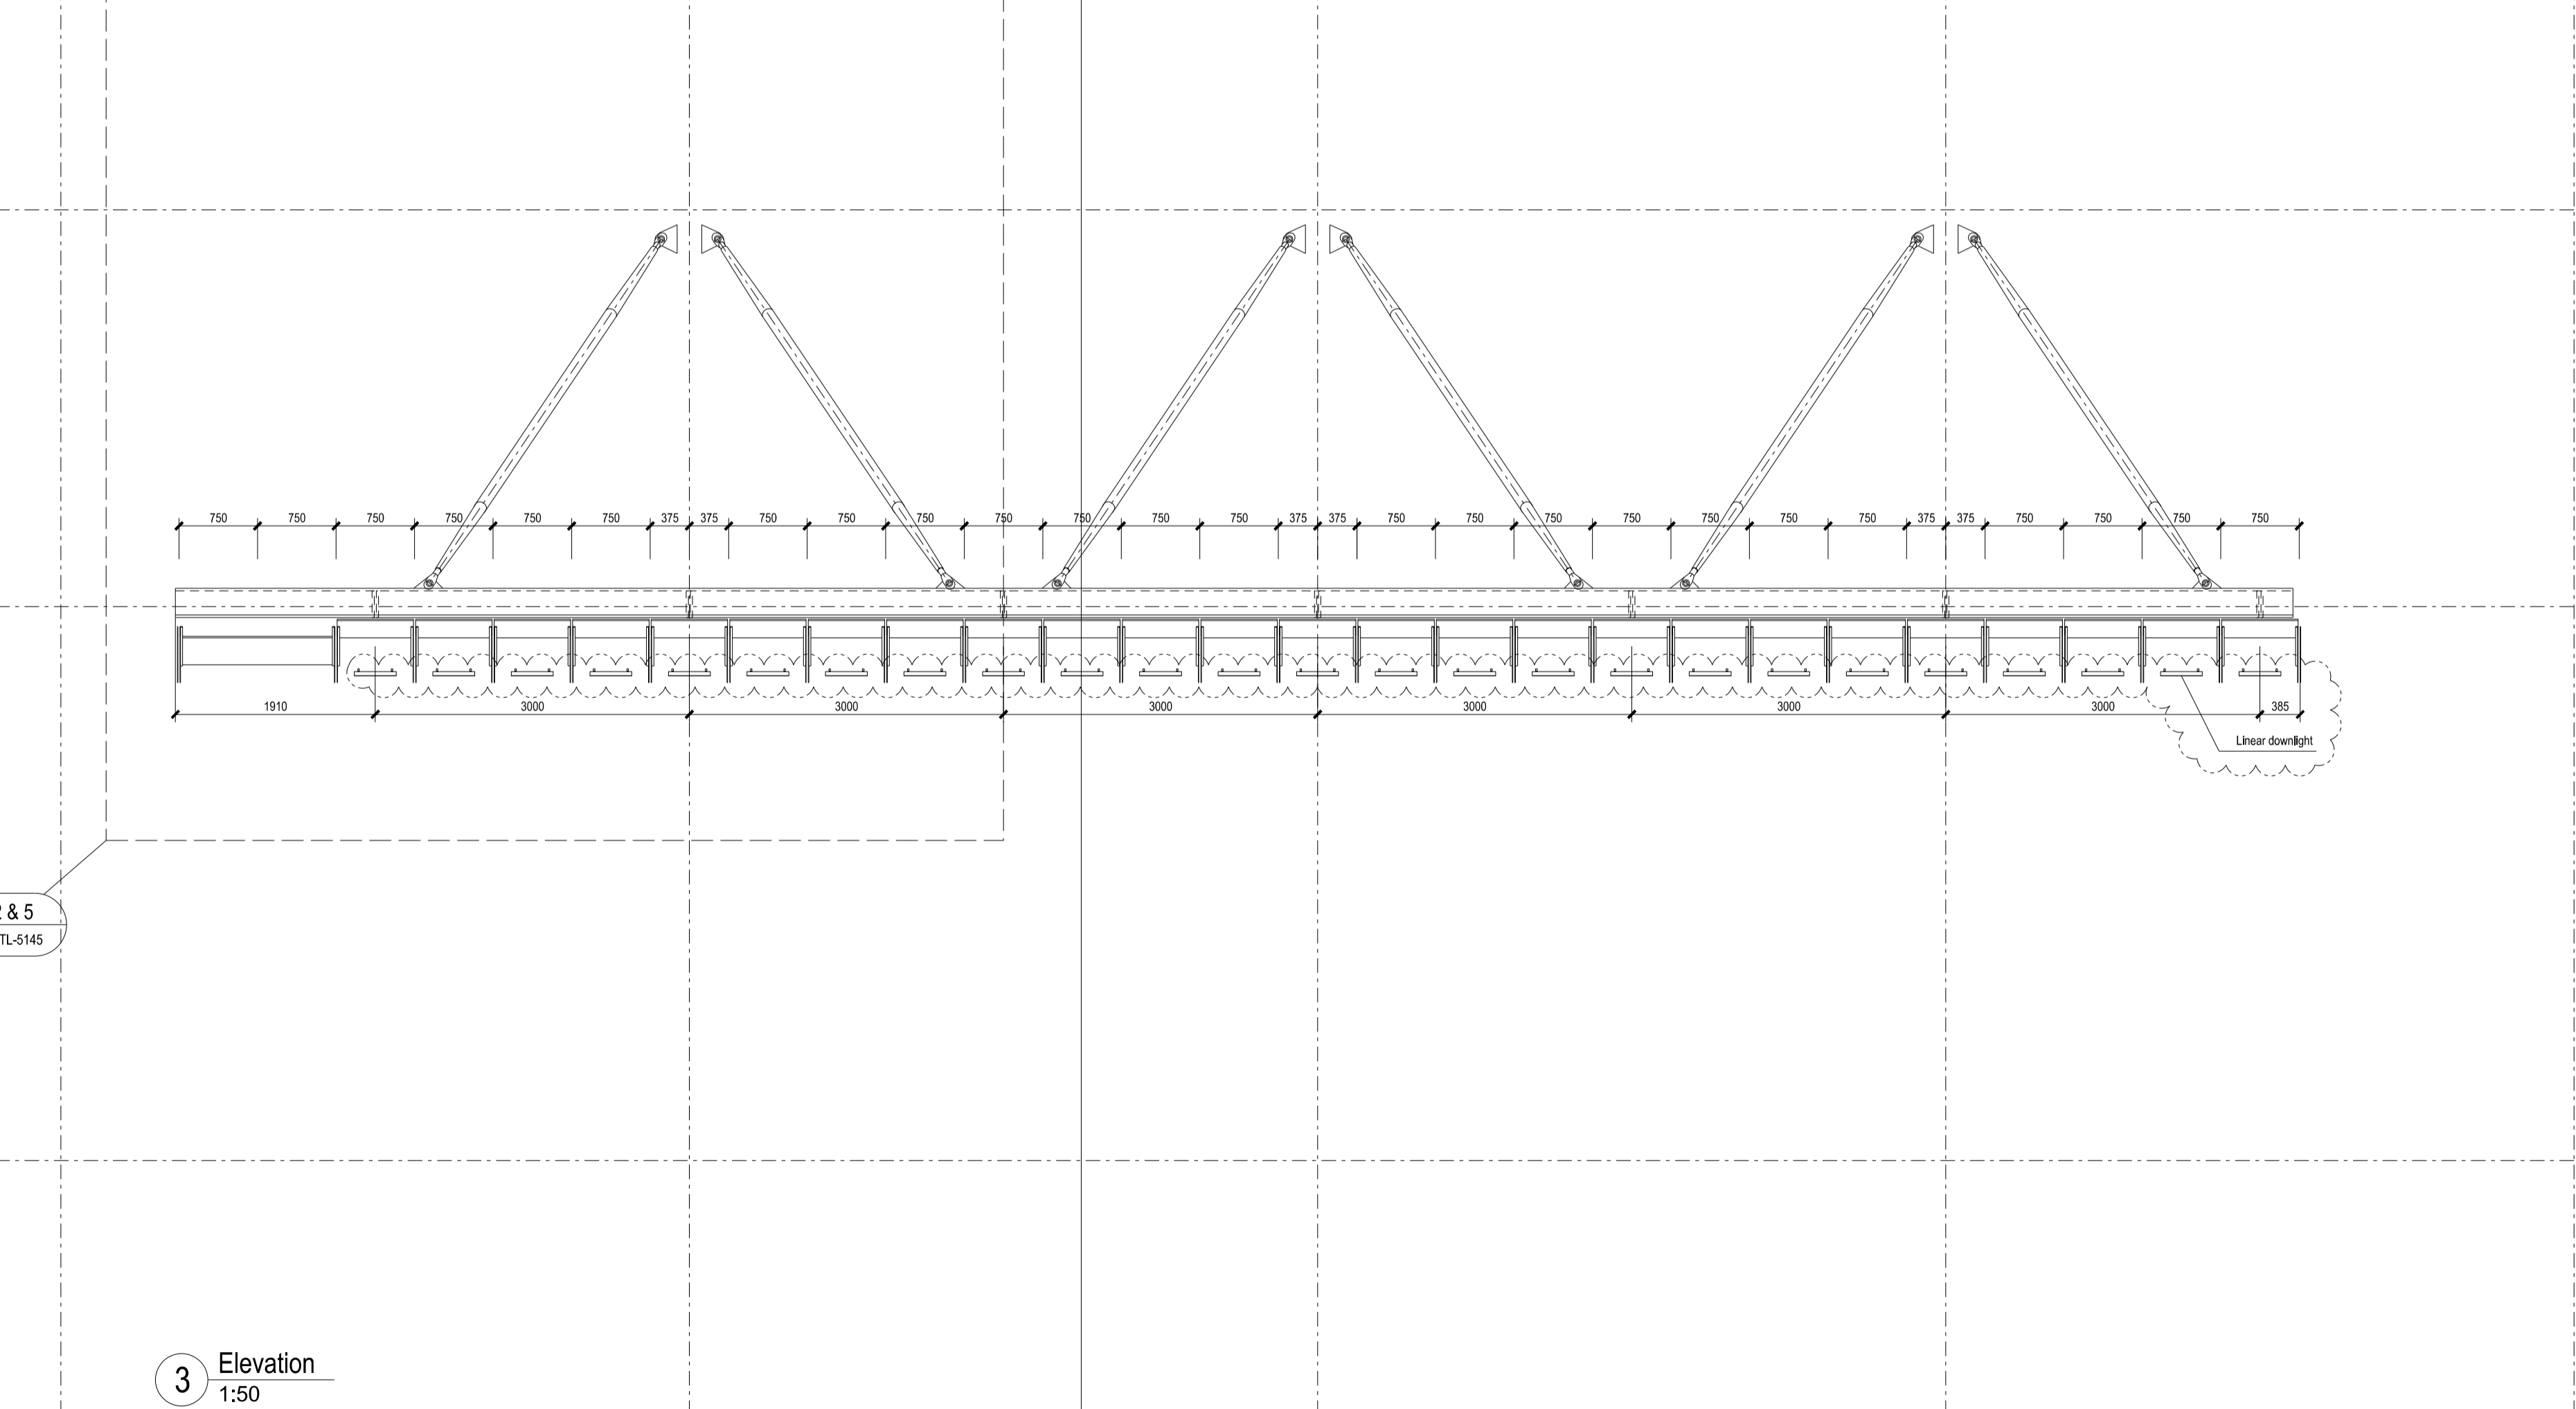

2 Section
1:50

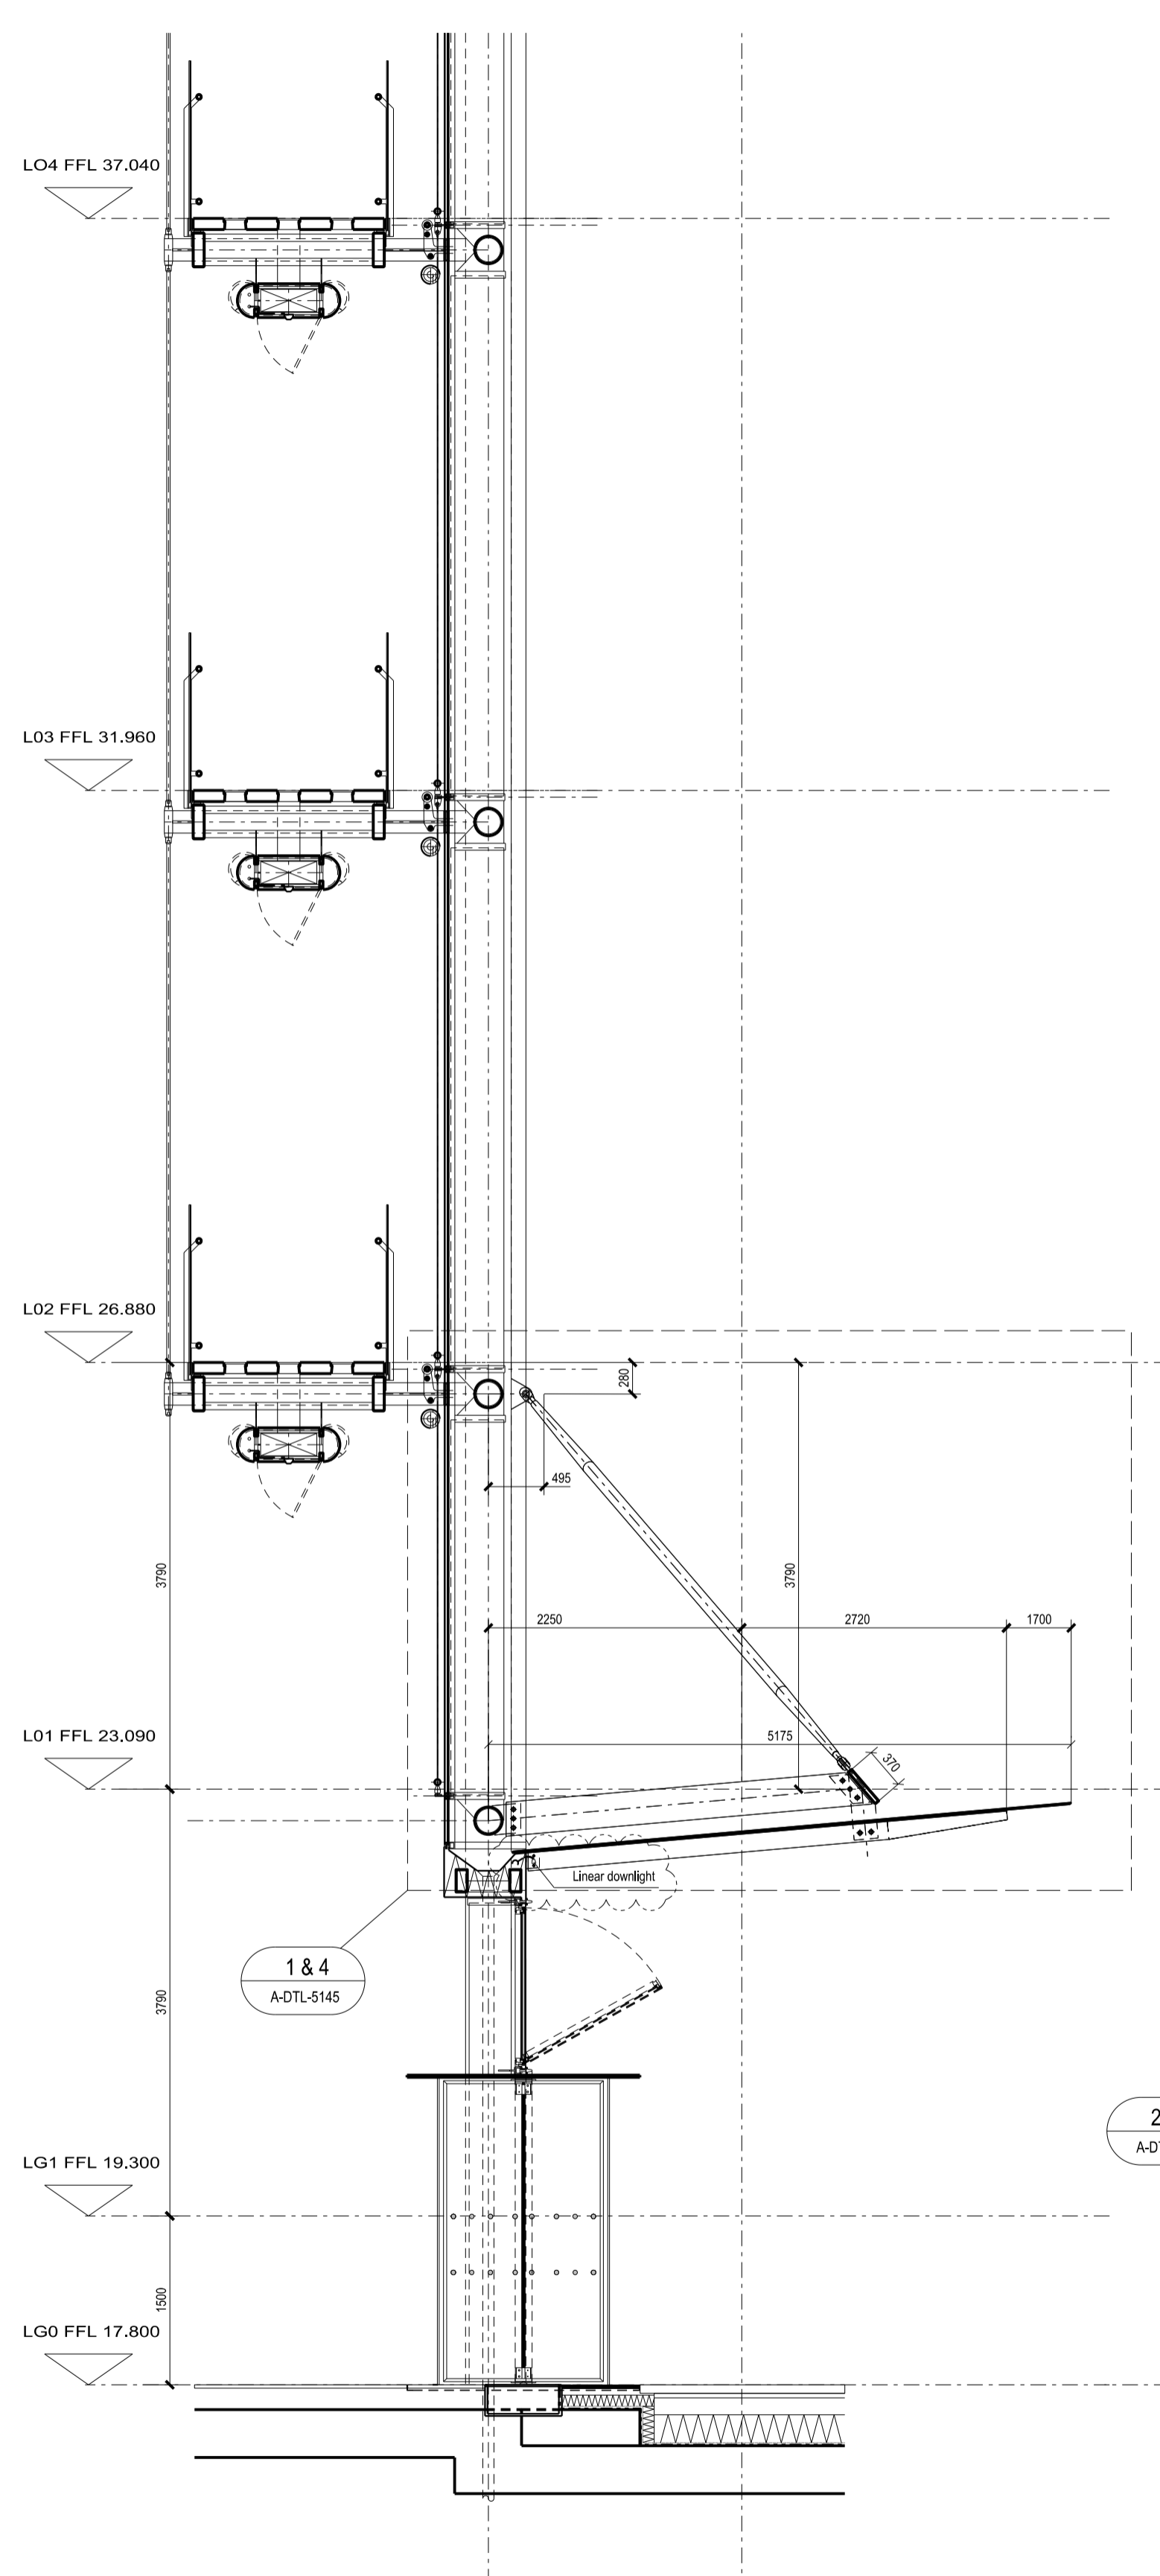

27/03/2012 14:58:20