



Do not scale dimensions from drawings
Site verify all dimensions prior to construction
Report all discrepancies to Architect immediately
This drawing is to be read in conjunction with all relevant documents and drawings

Rev.	Description	Date	By
00	ISSUE TO LBC	31.07.12	GH

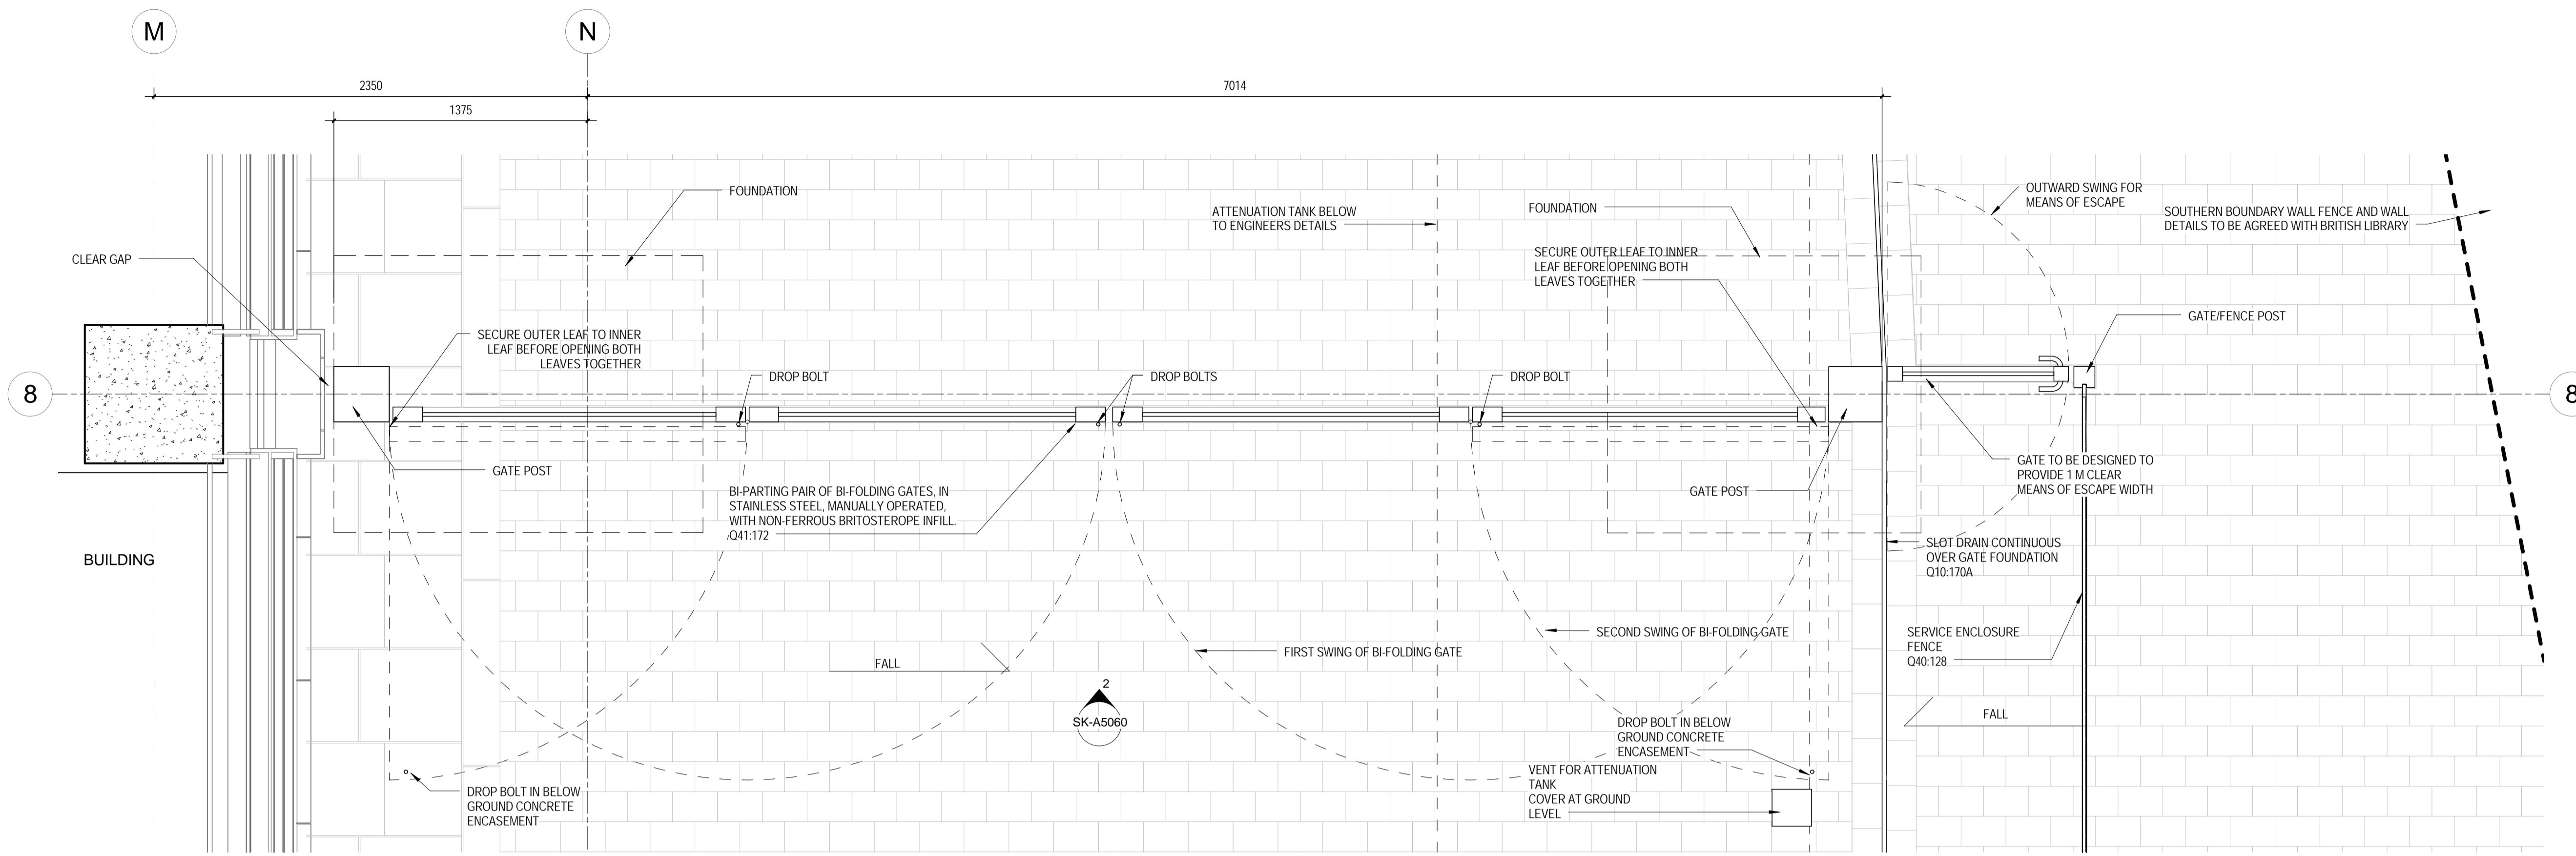

1 PERMEABILITY ROUTE- NON-FERROUS GATE 2 PLAN
1:20

- NOTES:
- ALL ELEMENTS (EXCLUDING FOUNDATIONS) TO BE STAINLESS STEEL WITH POWDER COATED PAINT FINISH, COLOUR RAL 9007
 - ALL DETAILS TO BE DEVELOPED FURTHER BY SPECIALIST GATE MANUFACTURER
 - CONCRETE FOUNDATIONS BY SPECIALIST GATE MANUFACTURER ENGINEER
 - DIMENSIONS ARE INDICATIVE
 - DIMENSIONS ARE SUBJECT TO CONTRACTOR'S DESIGN CALCULATIONS AND SHOP DRAWING PROPOSALS.
 - GATES TO BE CAPABLE OF BEING SECURELY LOCKED IN THE OPEN AND CLOSED POSITIONS.

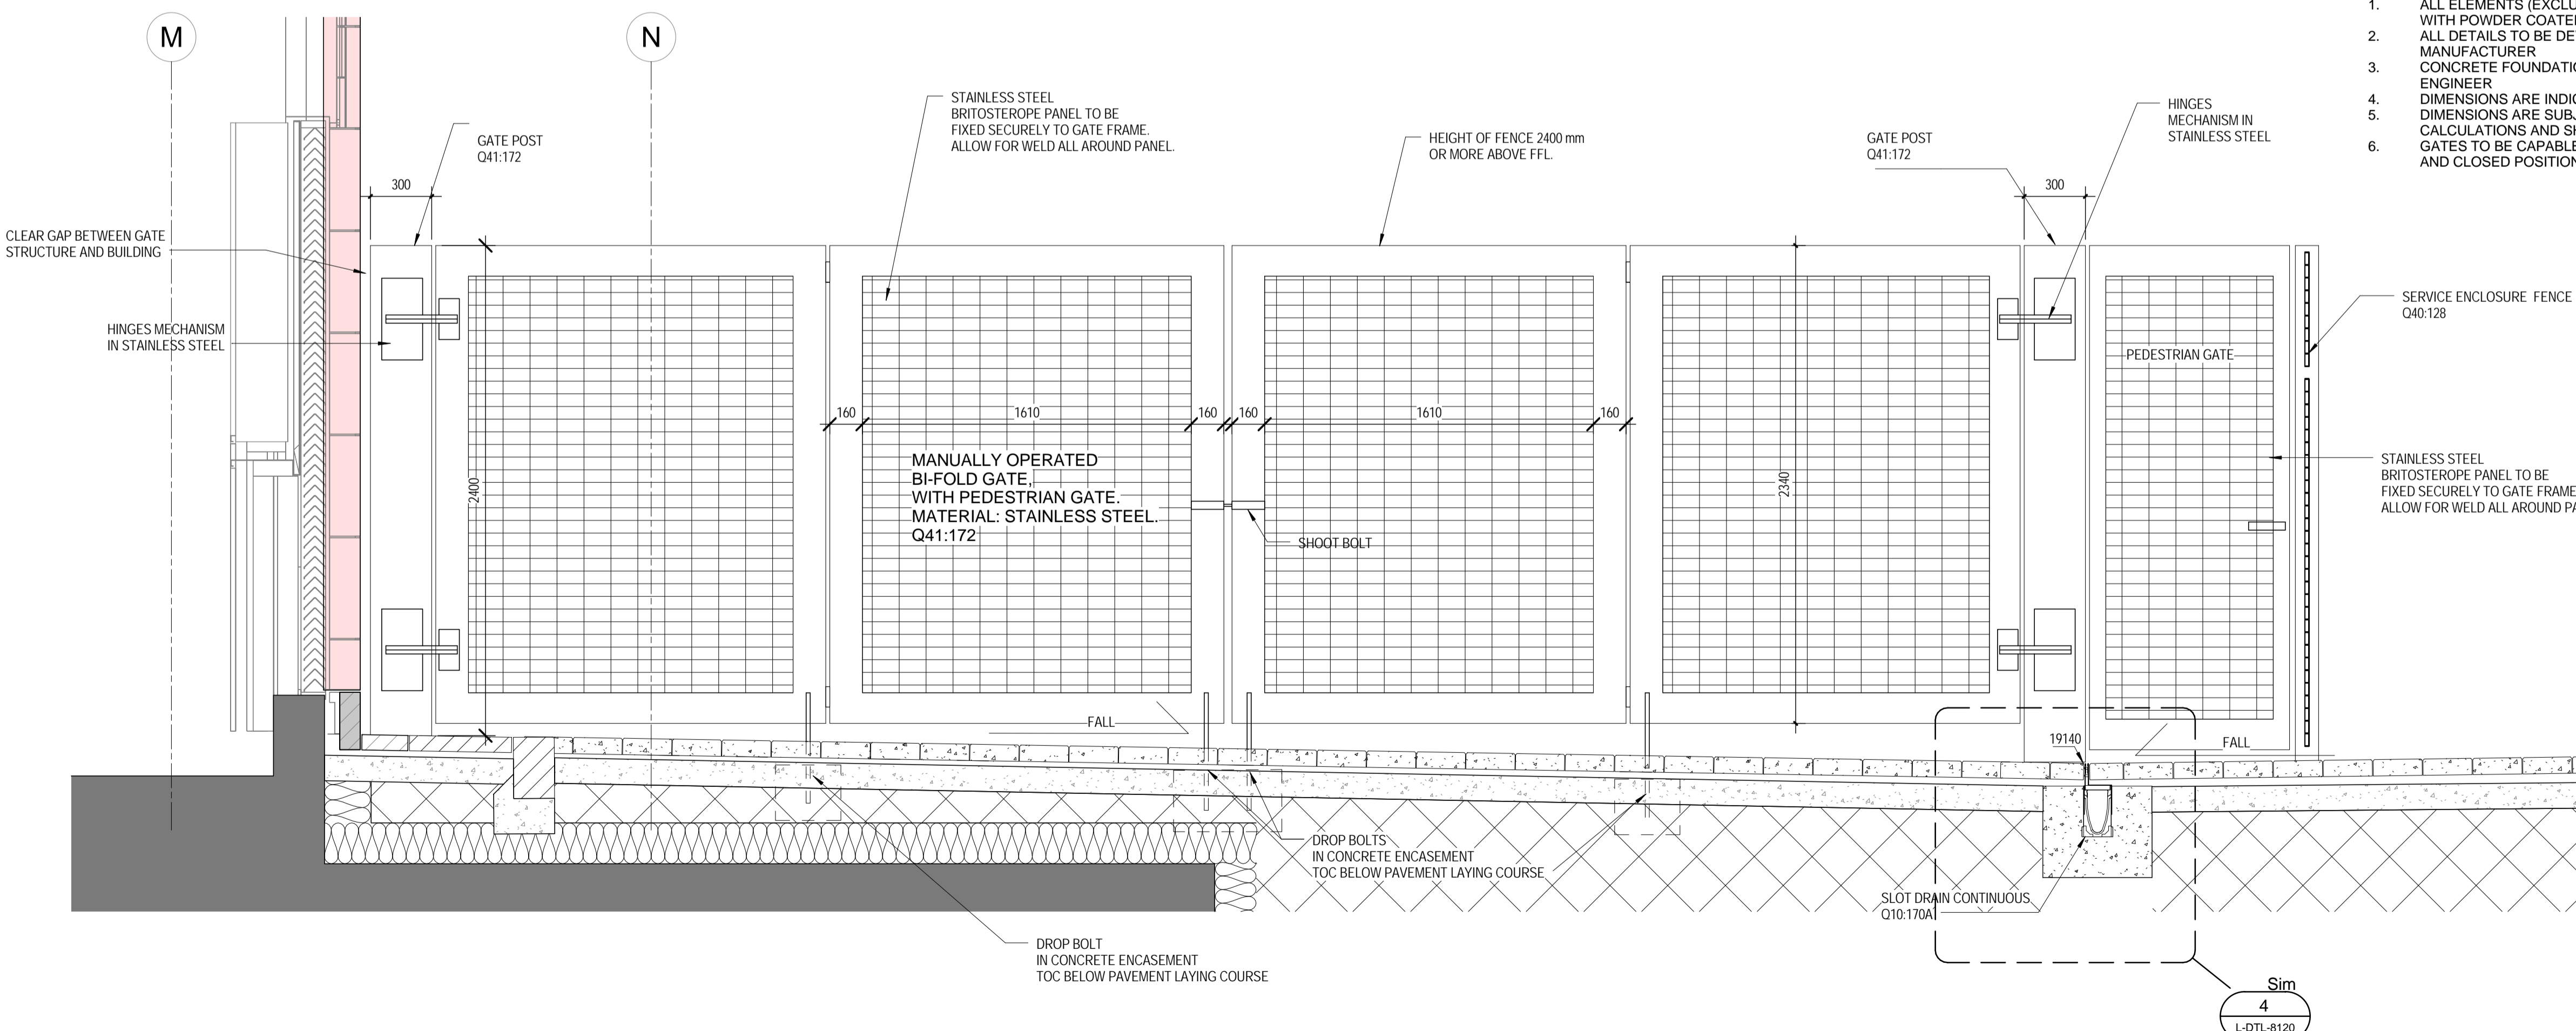

2 PERMEABILITY ROUTE - NON FERROUS GATE2 ELEVATION
1:20

Drawn by: GH Reviewed by: LM
Drawn Date: 27.07.12 Scale @ A1: 1:20

Project No: 08.33082.00

Sheet Title:
PERMEABILITY ROUTE GATES PLAN AND ELEVATION

Sheet Number: SK-A5060 Revision: 00