


### Key Plan

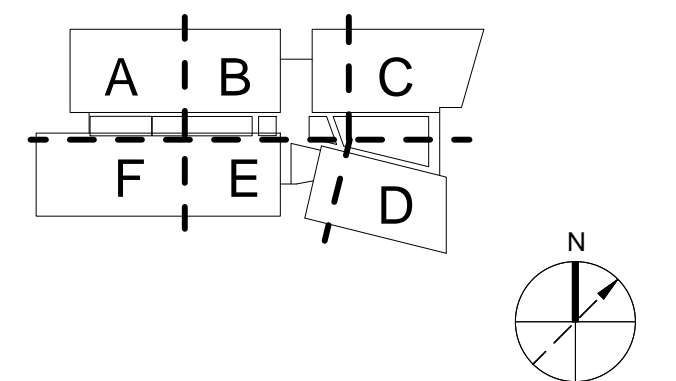


Rev.	Description	Date	By
00	ISSUE TO LBC	31.07.12	GH

This image shows a single sheet of white paper with horizontal blue or grey ruling lines. The lines are evenly spaced and run across the width of the page. There are approximately 20 lines visible. The paper has a slight shadow on the right side, suggesting it's resting on a surface.

Project No: 08.33082.00

## LIGHTING LAYOUT

SK-A5051 00

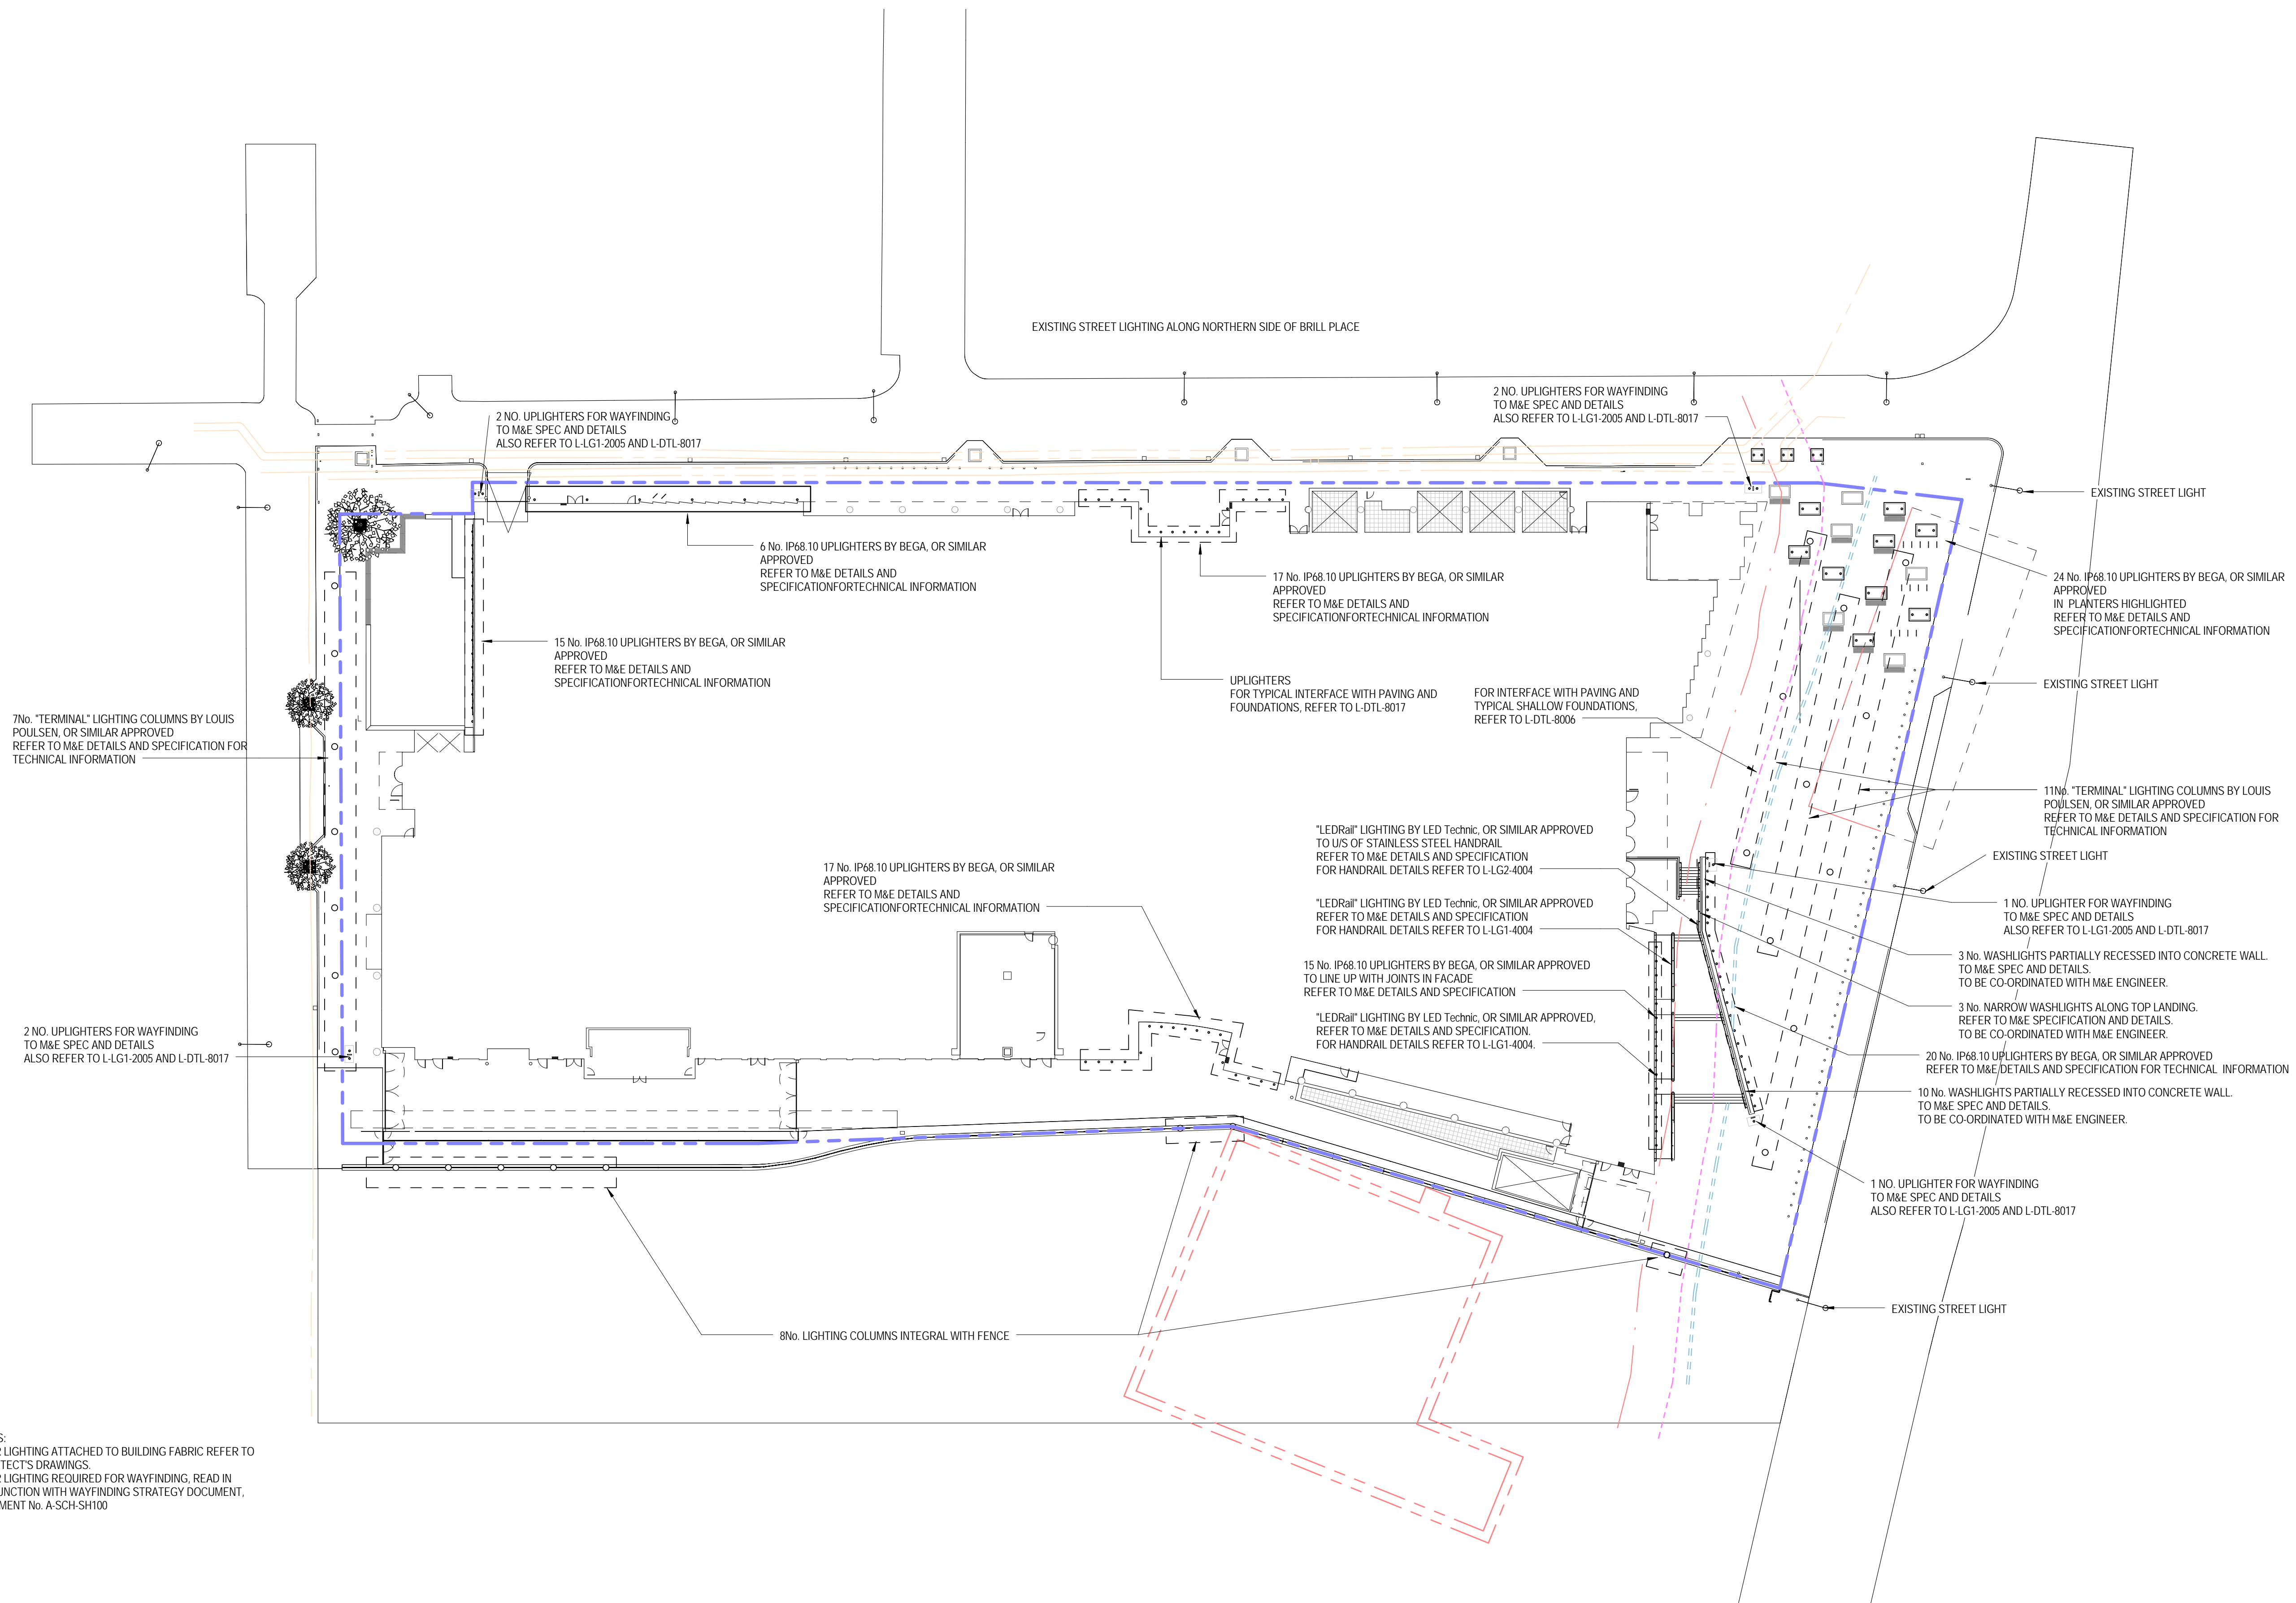

NOTES:

1. FOR LIGHTING ATTACHED TO BUILDING FABRIC REFER TO ARCHITECT'S DRAWINGS.
2. FOR LIGHTING REQUIRED FOR WAYFINDING, READ IN CONJUNCTION WITH WAYFINDING STRATEGY DOCUMENT, DOCUMENT No. A-SCH-SH100