



Do not scale dimensions from drawings
Site verify all dimensions prior to construction
Report all discrepancies to Architect immediately
This drawing is to be read in conjunction with all relevant documents and drawings

Rev.	Description	Date	By
00	ISSUED FOR STAGE D	28.01.11	GH
01	PRE-TENDER ISSUE	26.08.11	GH
02	ISSUE FOR TENDER	27.09.11	GH
03	SPEC REFS	30.03.12	GH

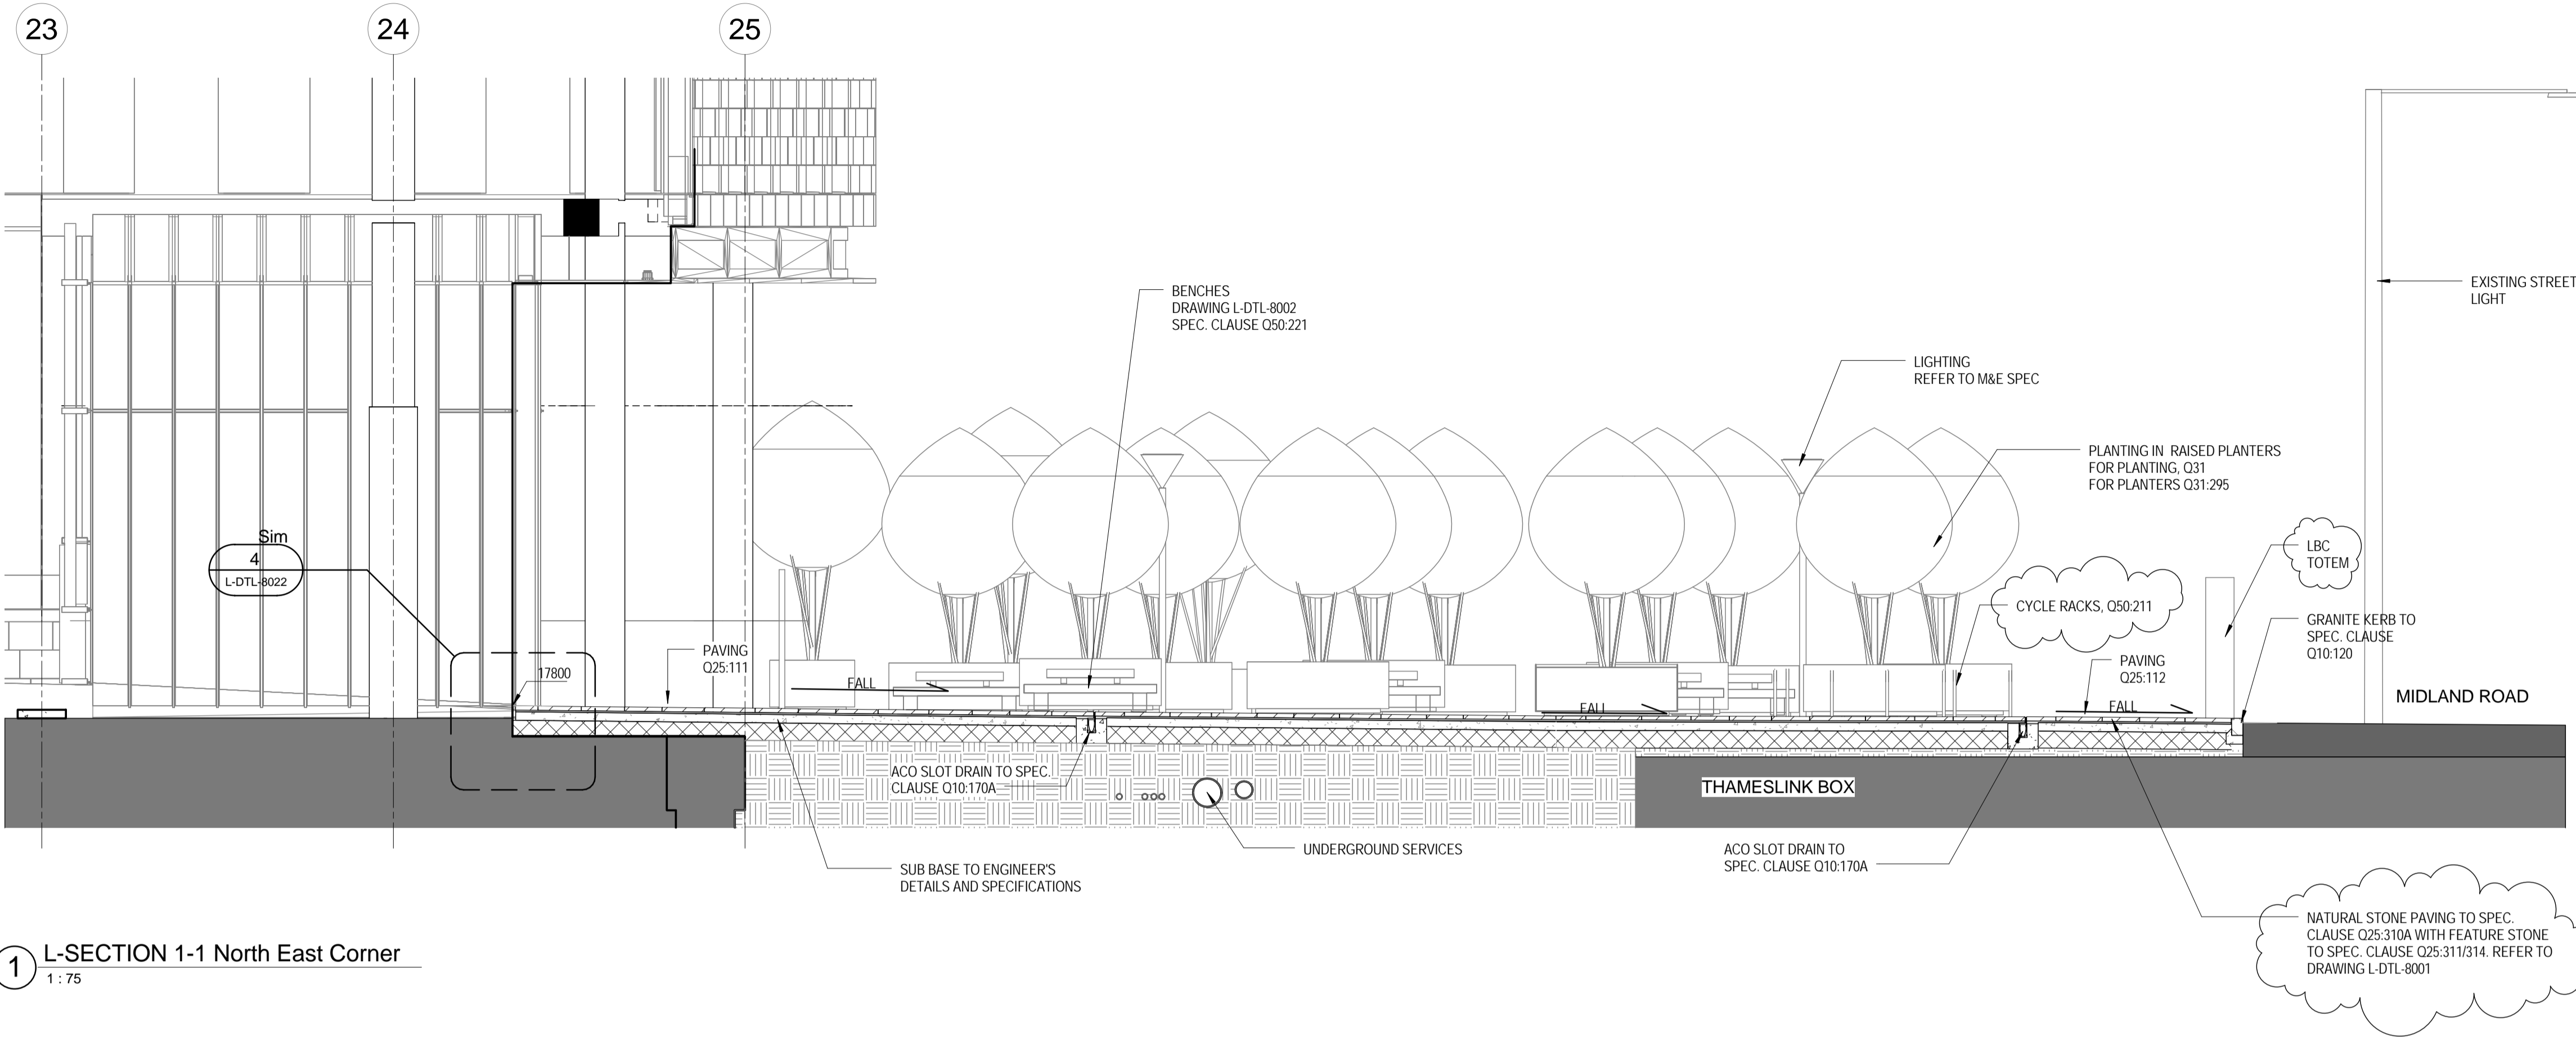

① L-SECTION 1-1 North East Corner
1 : 75

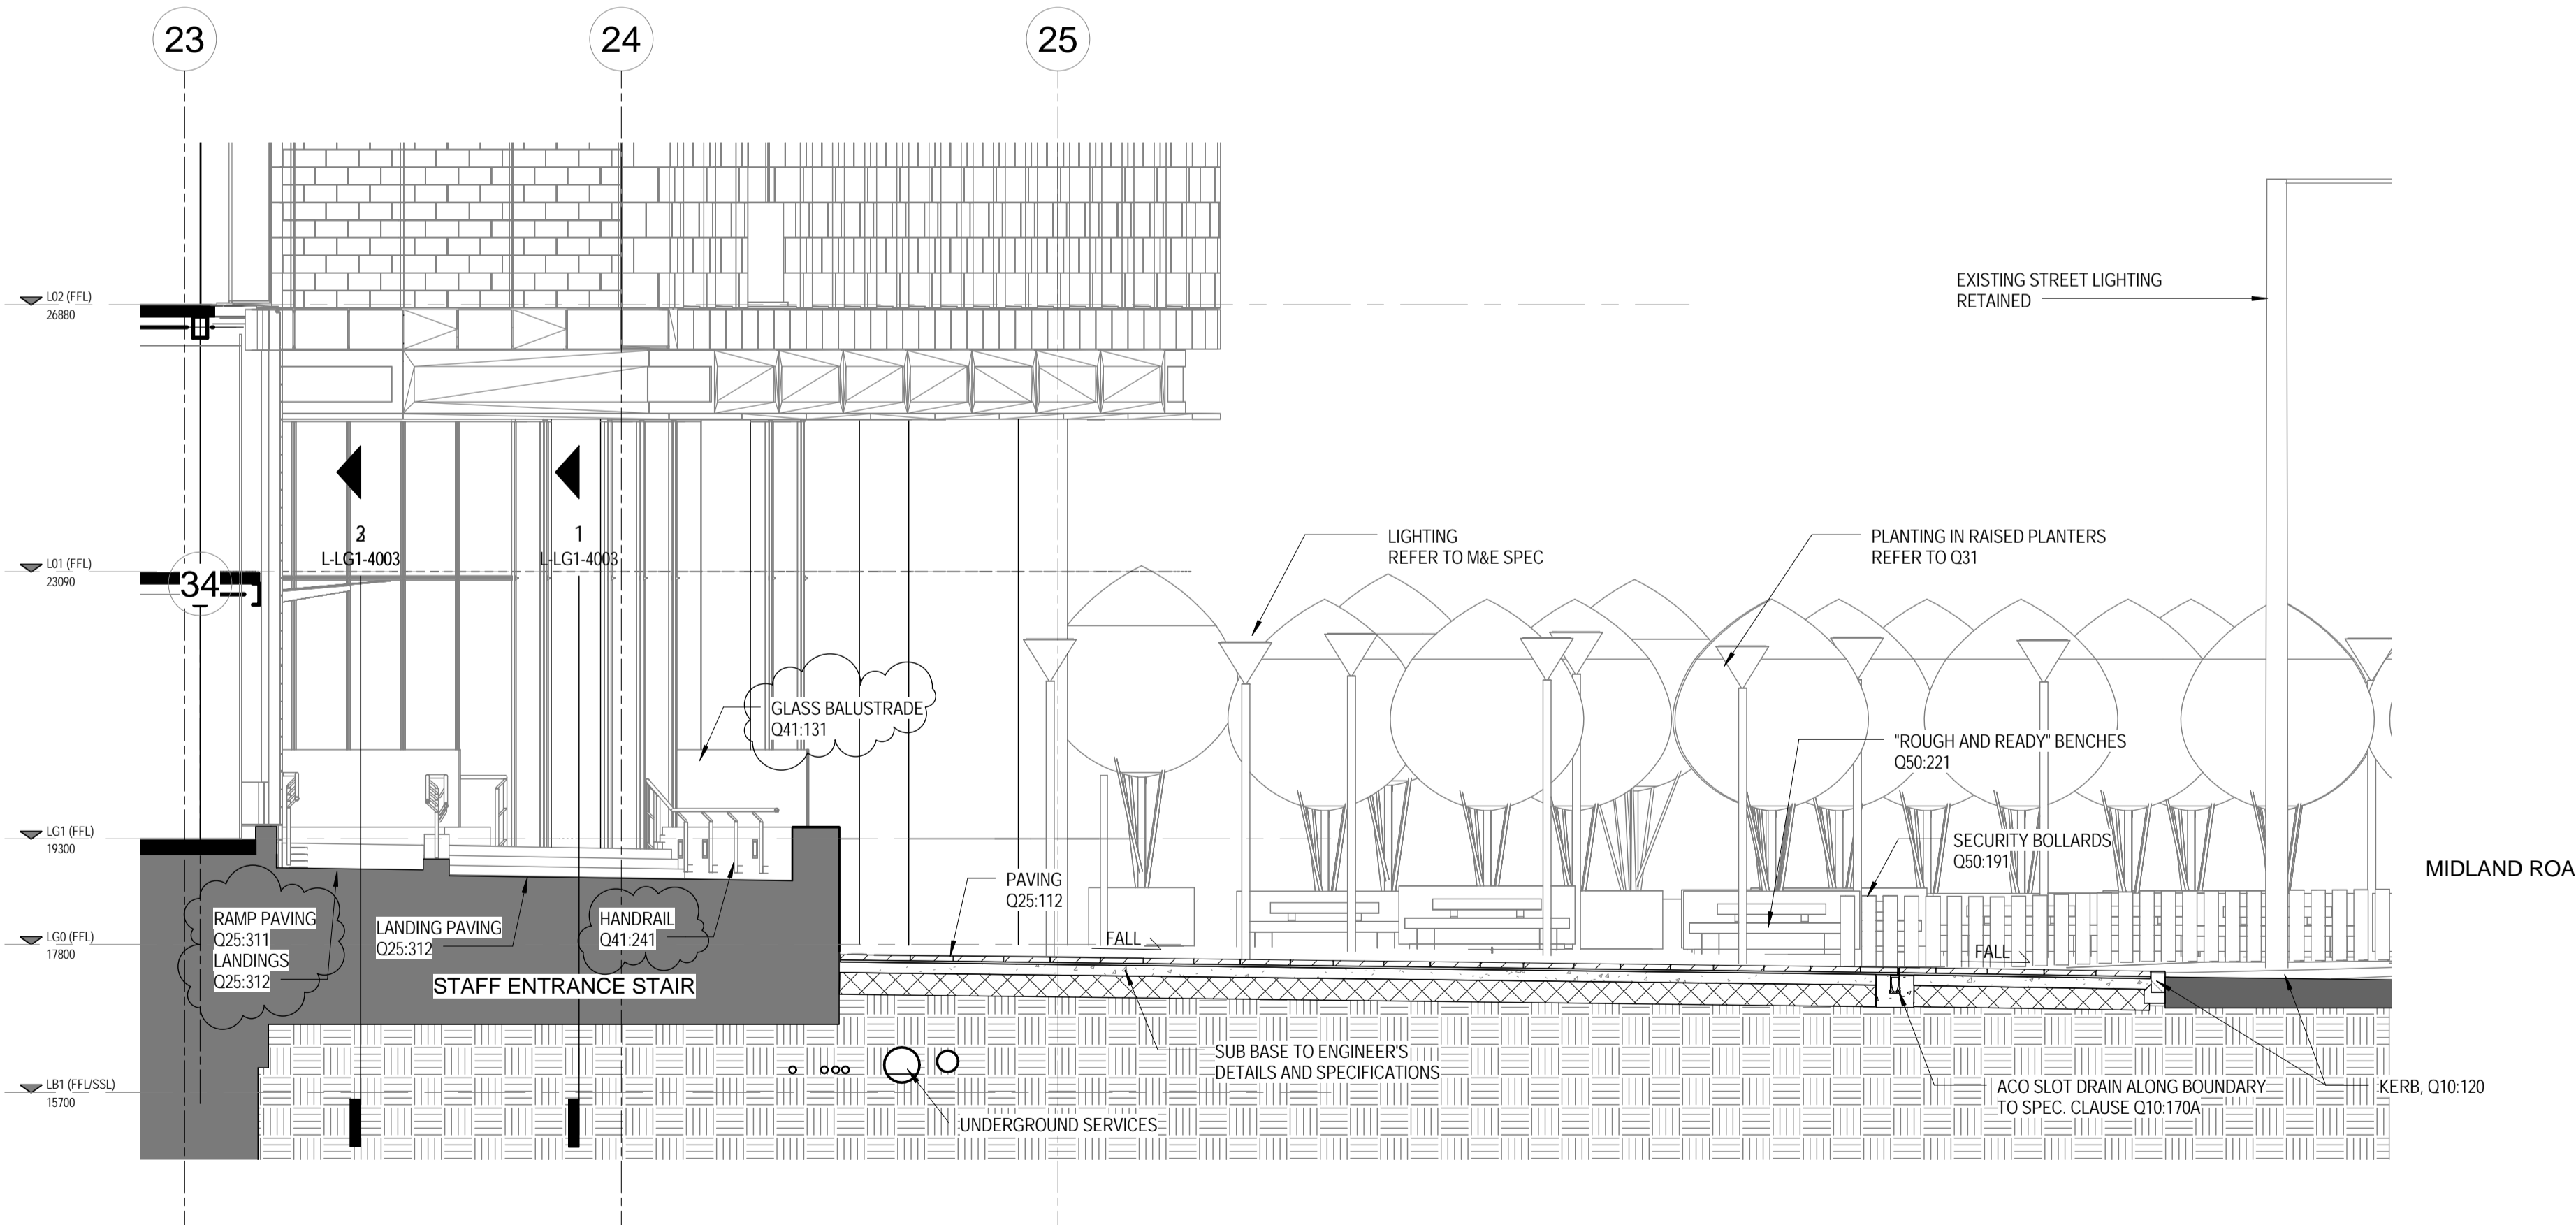

② LONG CROSS SECTION THROUGH MAIN STAIR TO KERB
1 : 75

Drawn by: GH Reviewed by: TG
Drawn Date: 28.01.11 Scale @ A1: 1 : 75
Project No: 08.33082.00

Sheet Title:
Landscape Sections

Sheet Number: Revision:
L-SCT-7000 03