



Project



COMMERCIAL IN CONFIDENCE
Prepared For
UKCMRI Construction Ltd.


Project No: 08.33082.00

Key Plan

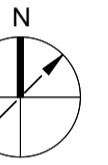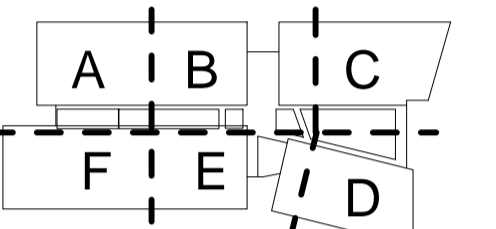

Do not scale dimensions from drawings
Site verify all dimensions prior to construction
Report all discrepancies to Architect immediately
This drawing is to be read in conjunction with all relevant documents and drawings

Rev.	Description	Date	By
00	PRE-TENDER ISSUE	26.08.11	GH
01	ISSUE FOR TENDER	27.09.11	GH
02	UPDATED AS INDICATED	29.11.11	GH
03	FROZEN GA'S	31.01.12	GH
04	FACADE OVERHANG SHOWN, DIMS ADDED	30.03.12	GH
05	LEVELS REVISED TO SUIT CLADDING, TEXT REVISED	11.06.12	GH

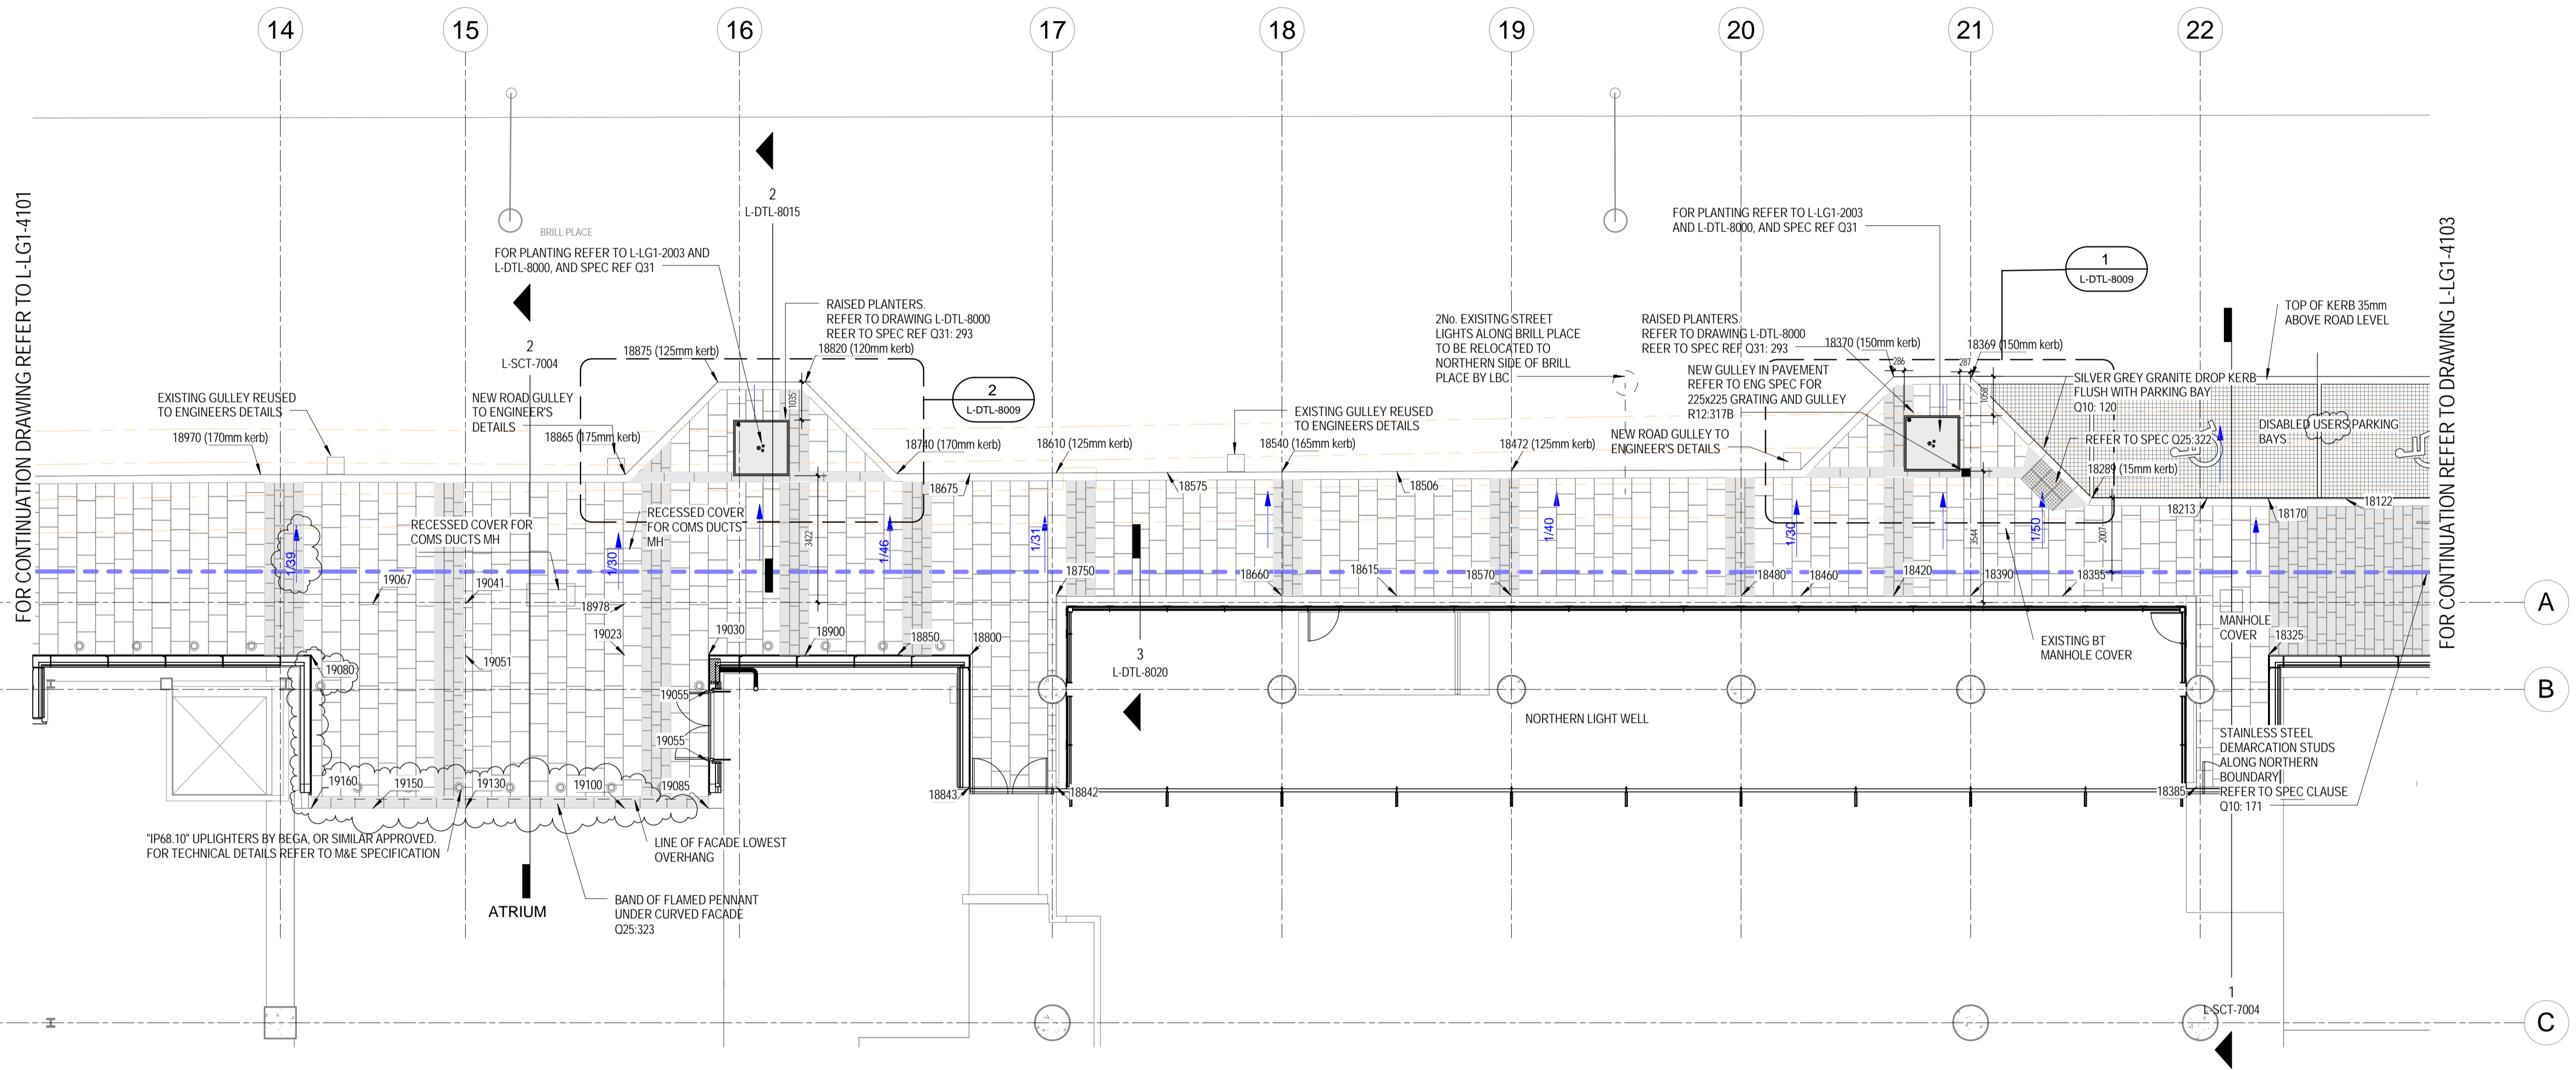

Drawn by: GH Reviewed by: AD
Drawn Date: 26.08.11 Scale @ A1: 1 : 100
Project No: 08.33082.00

Sheet Title:
**Enlarged Landscape
Plan - Zone B2**

Sheet Number: L-LG1-4102 05
Revision: