


Do not scale dimensions from drawings
Site verify all dimensions prior to construction
Report all discrepancies to Architect immediately
This drawing is to be read in conjunction with all relevant documents and drawings

Rev.	Description	Date	By
00	PRE-TENDER ISSUE	26.08.11	GH
01	ISSUE FOR TENDER	27.09.11	GH
02	UPDATED AS INDICATED	29.11.11	GH
03	FROZEN GA'S	31.01.12	GH
04	TOTEM UPLIGHTING, NOTE AMENDED, DIMS ADDED, SETTING OUT REF NOTE ADDED	30.03.12	GH
05	ANNOTATION REVISED, SIGN SHIFTED	11.06.12	GH

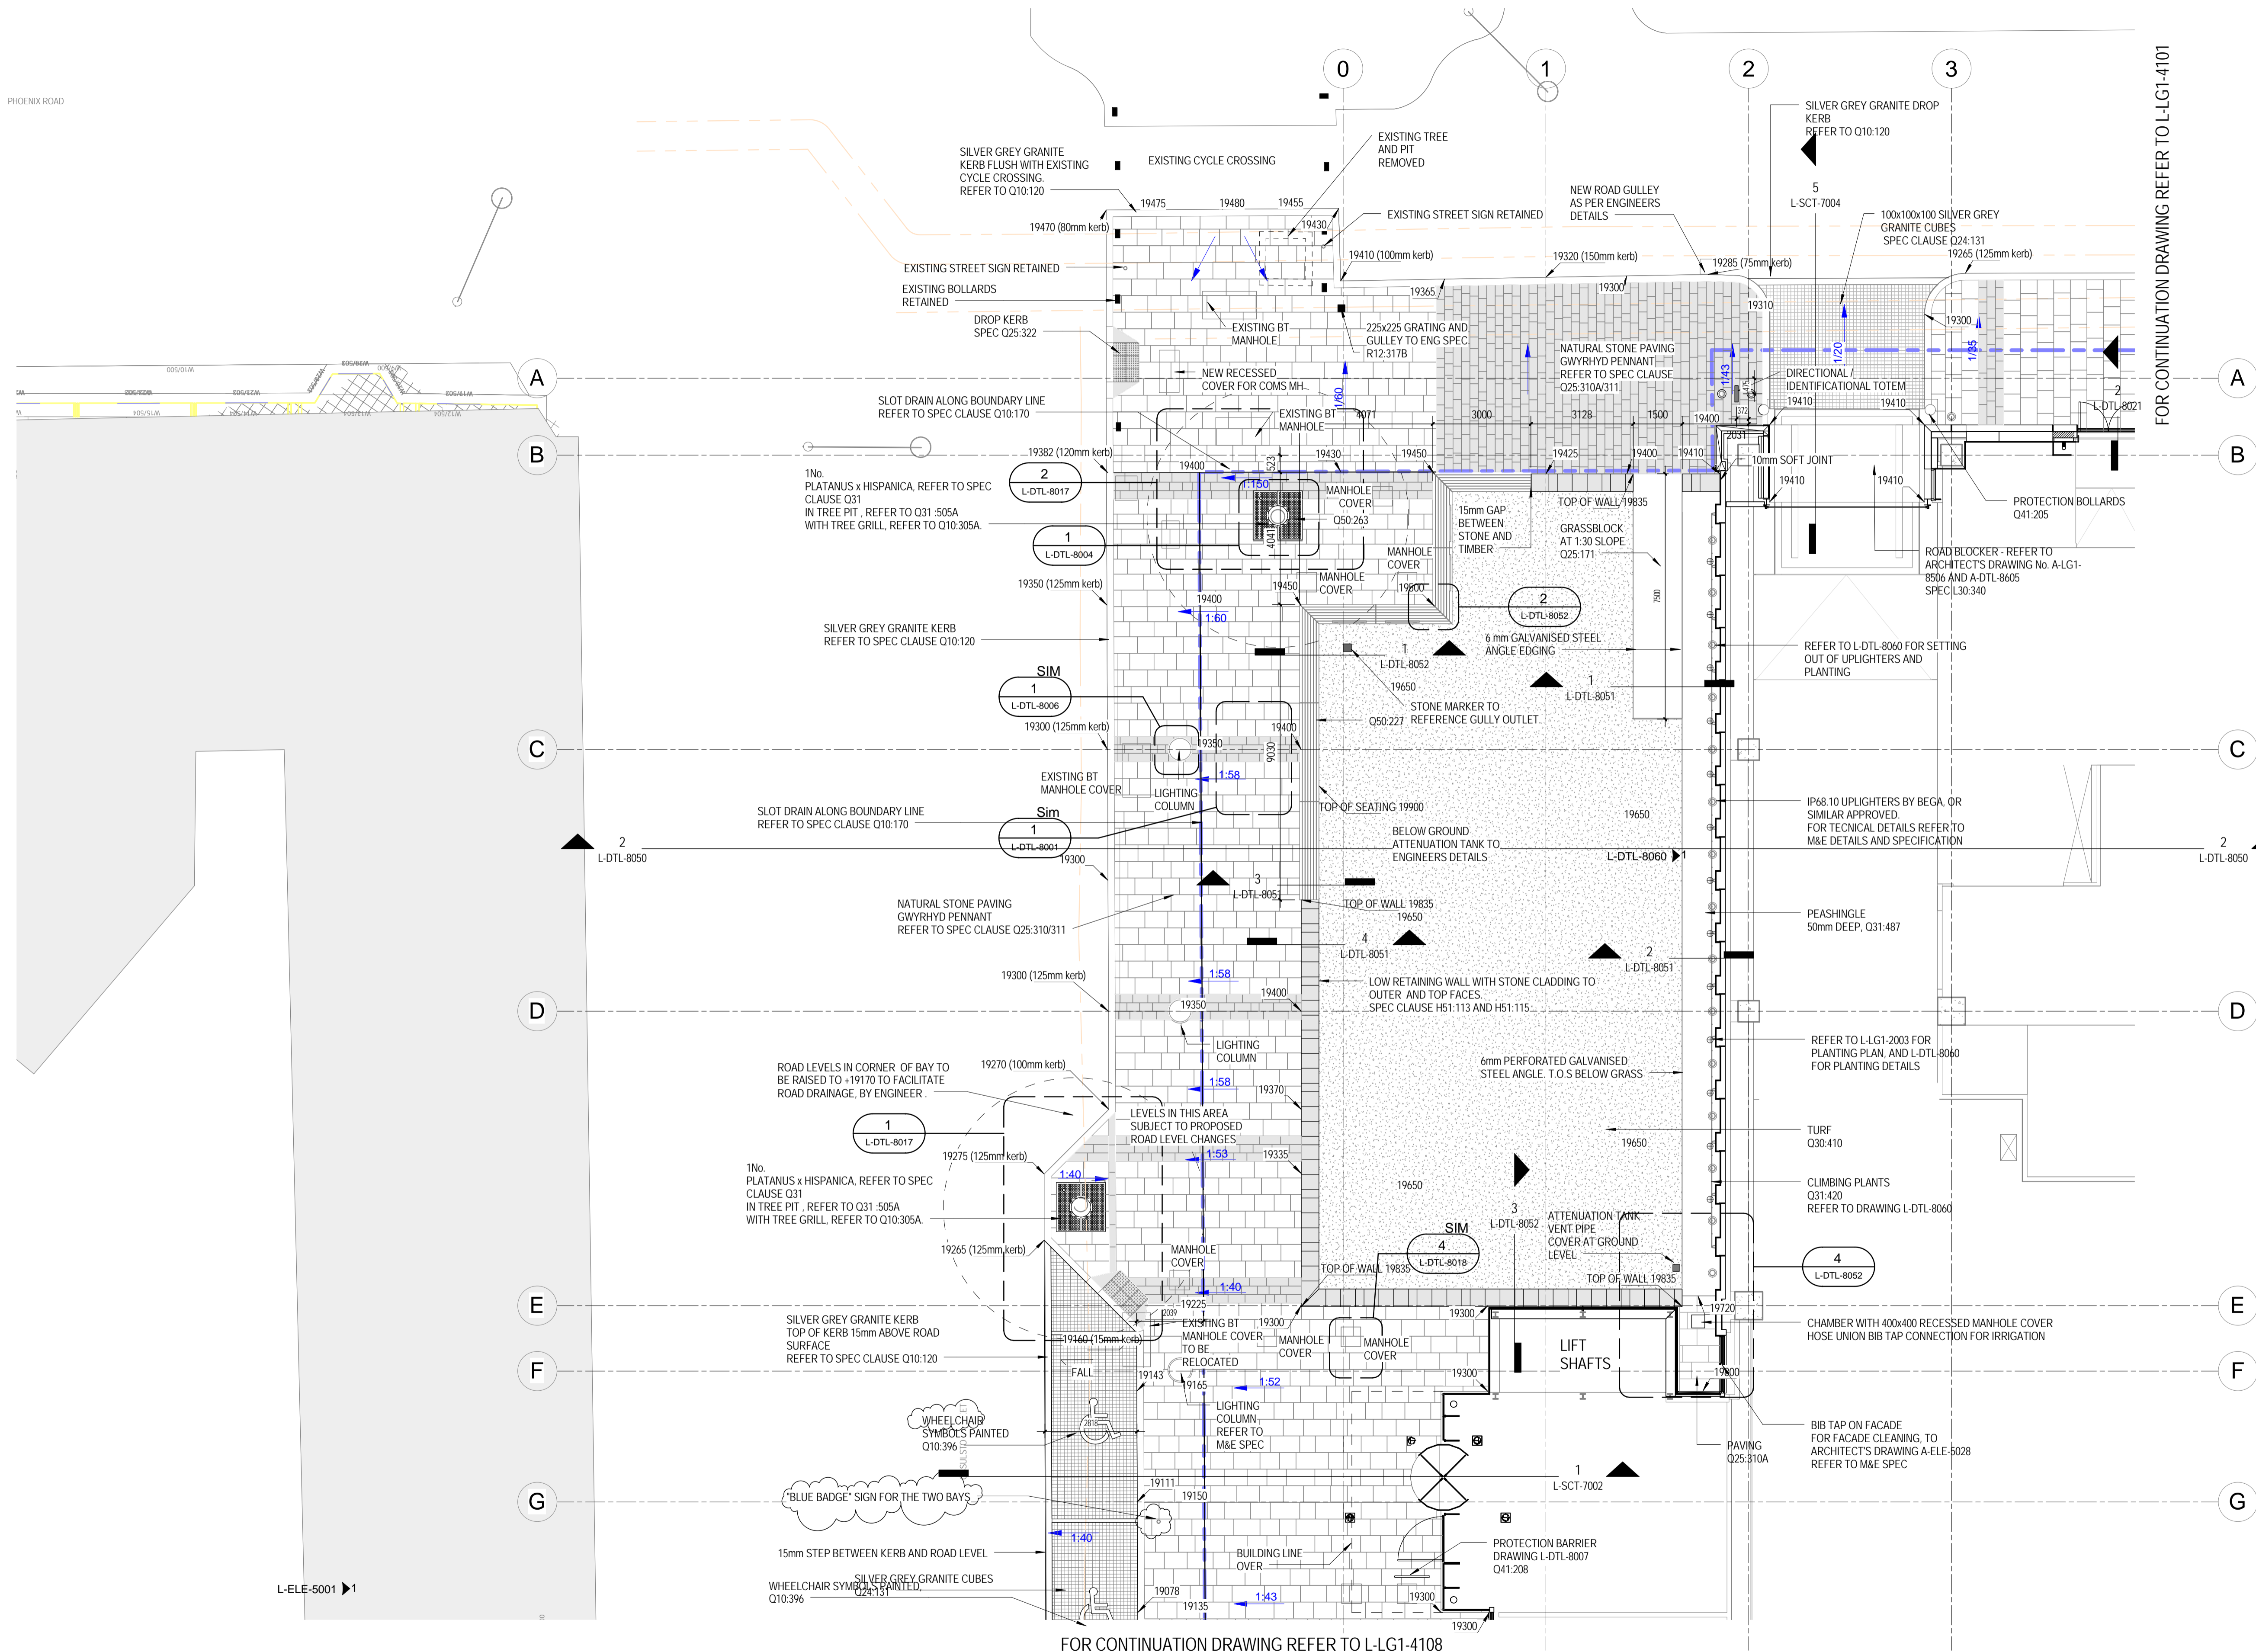

FOR CONTINUATION DRAWING REFER TO L-LG1-4101

FOR CONTINUATION DRAWING REFER TO L-LG1-4108

Drawn by: GH Reviewed by: AD
Drawn Date: 26.08.11 Scale @ A1: 1 : 100

Project No: 08.33082.00

Sheet Title:

Enlarged Landscape Plan - Zone A

Sheet Number: Revision:

L-LG1-4100 05