
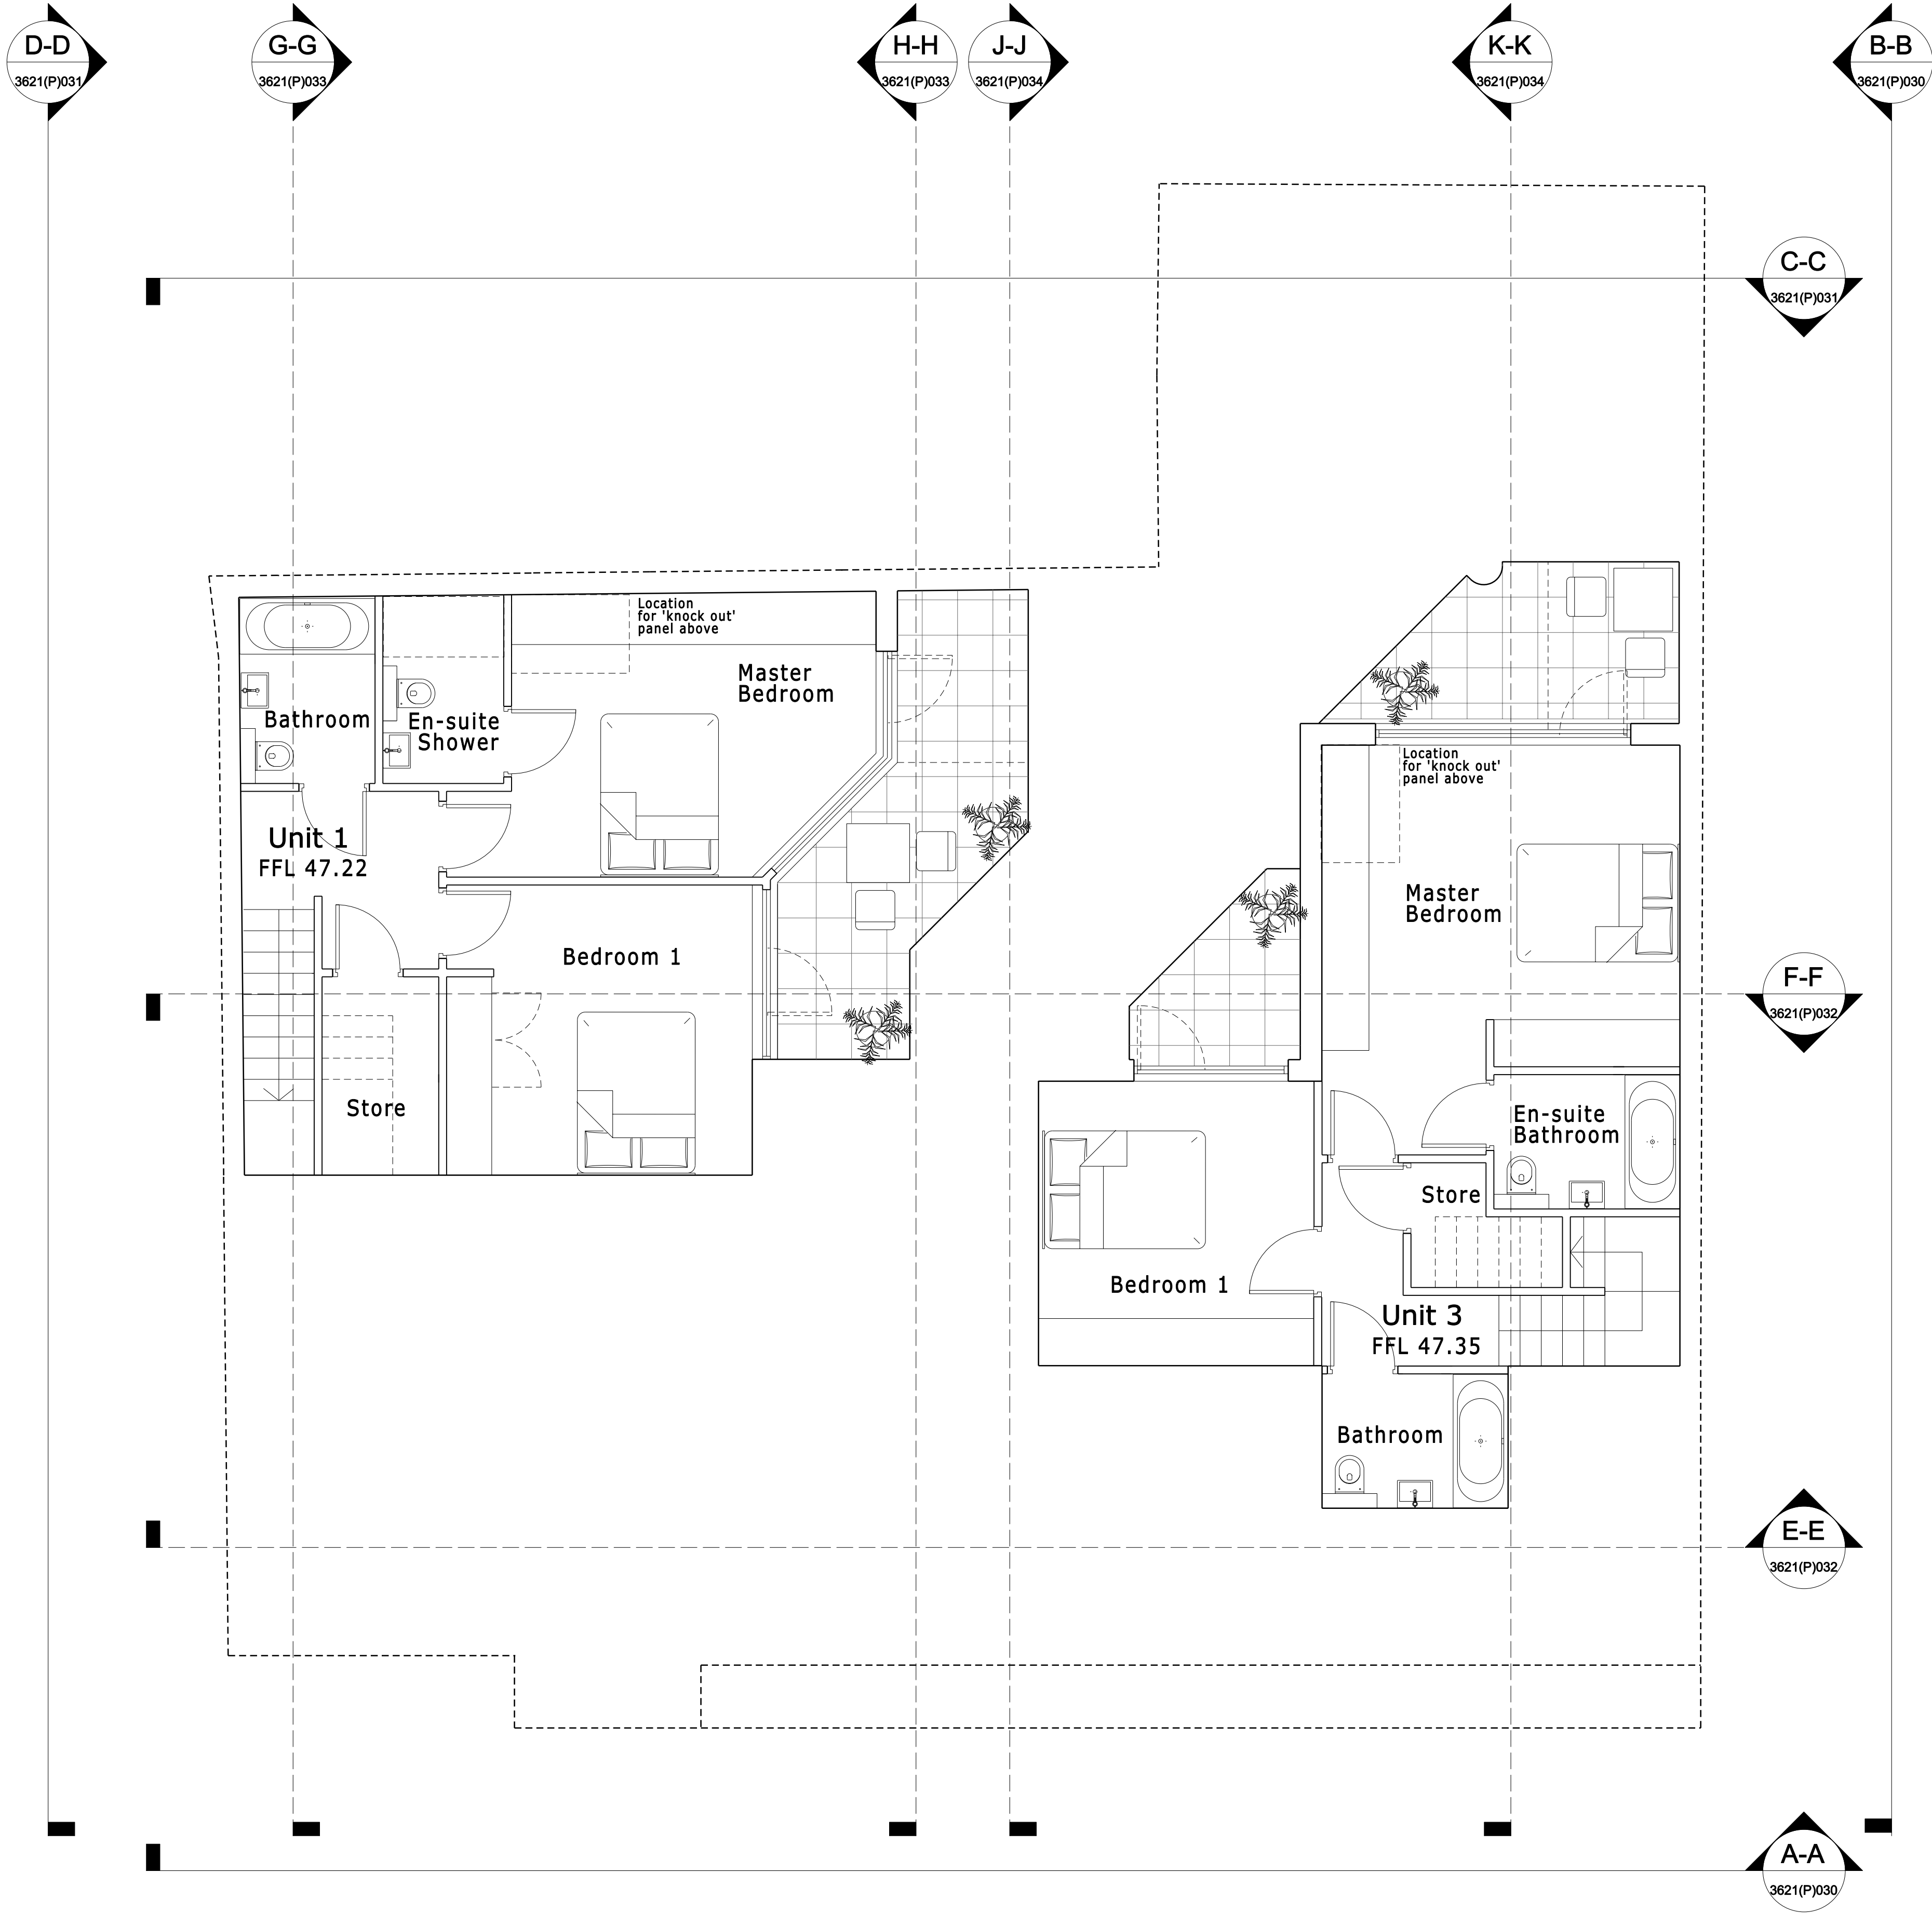


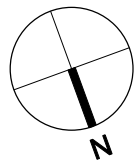

A Incorporating Planning advice		JB 22/06/11
REV	DESCRIPTION	INITIALS/ DATE
24-28 Warner Street London EC1R 5EX		
Drawing Title		
Basement Plan Proposed		
Status Planning Application		
Date	Sheet By	Scale @ Size
Feb 2011	AR	1:50@A1
Job Number	Code	Drawing Number
3621	(P)	011
		Rev
		A
DLG Architects LLP 11-29 Fashion Street London E1 6PZ		
t +44(0)20 7426 3630 f +44(0)20 7426 3631 london@dlgarchitects.com		
dlgarchitects.com		