


KEY TO TREES (As per arboriculturalist report)

- Category A (High quality tree)
- Category B (Moderate quality tree)
- Category C (Low quality tree)
- Root protection zones
- Protective fencing
- Ground Protection

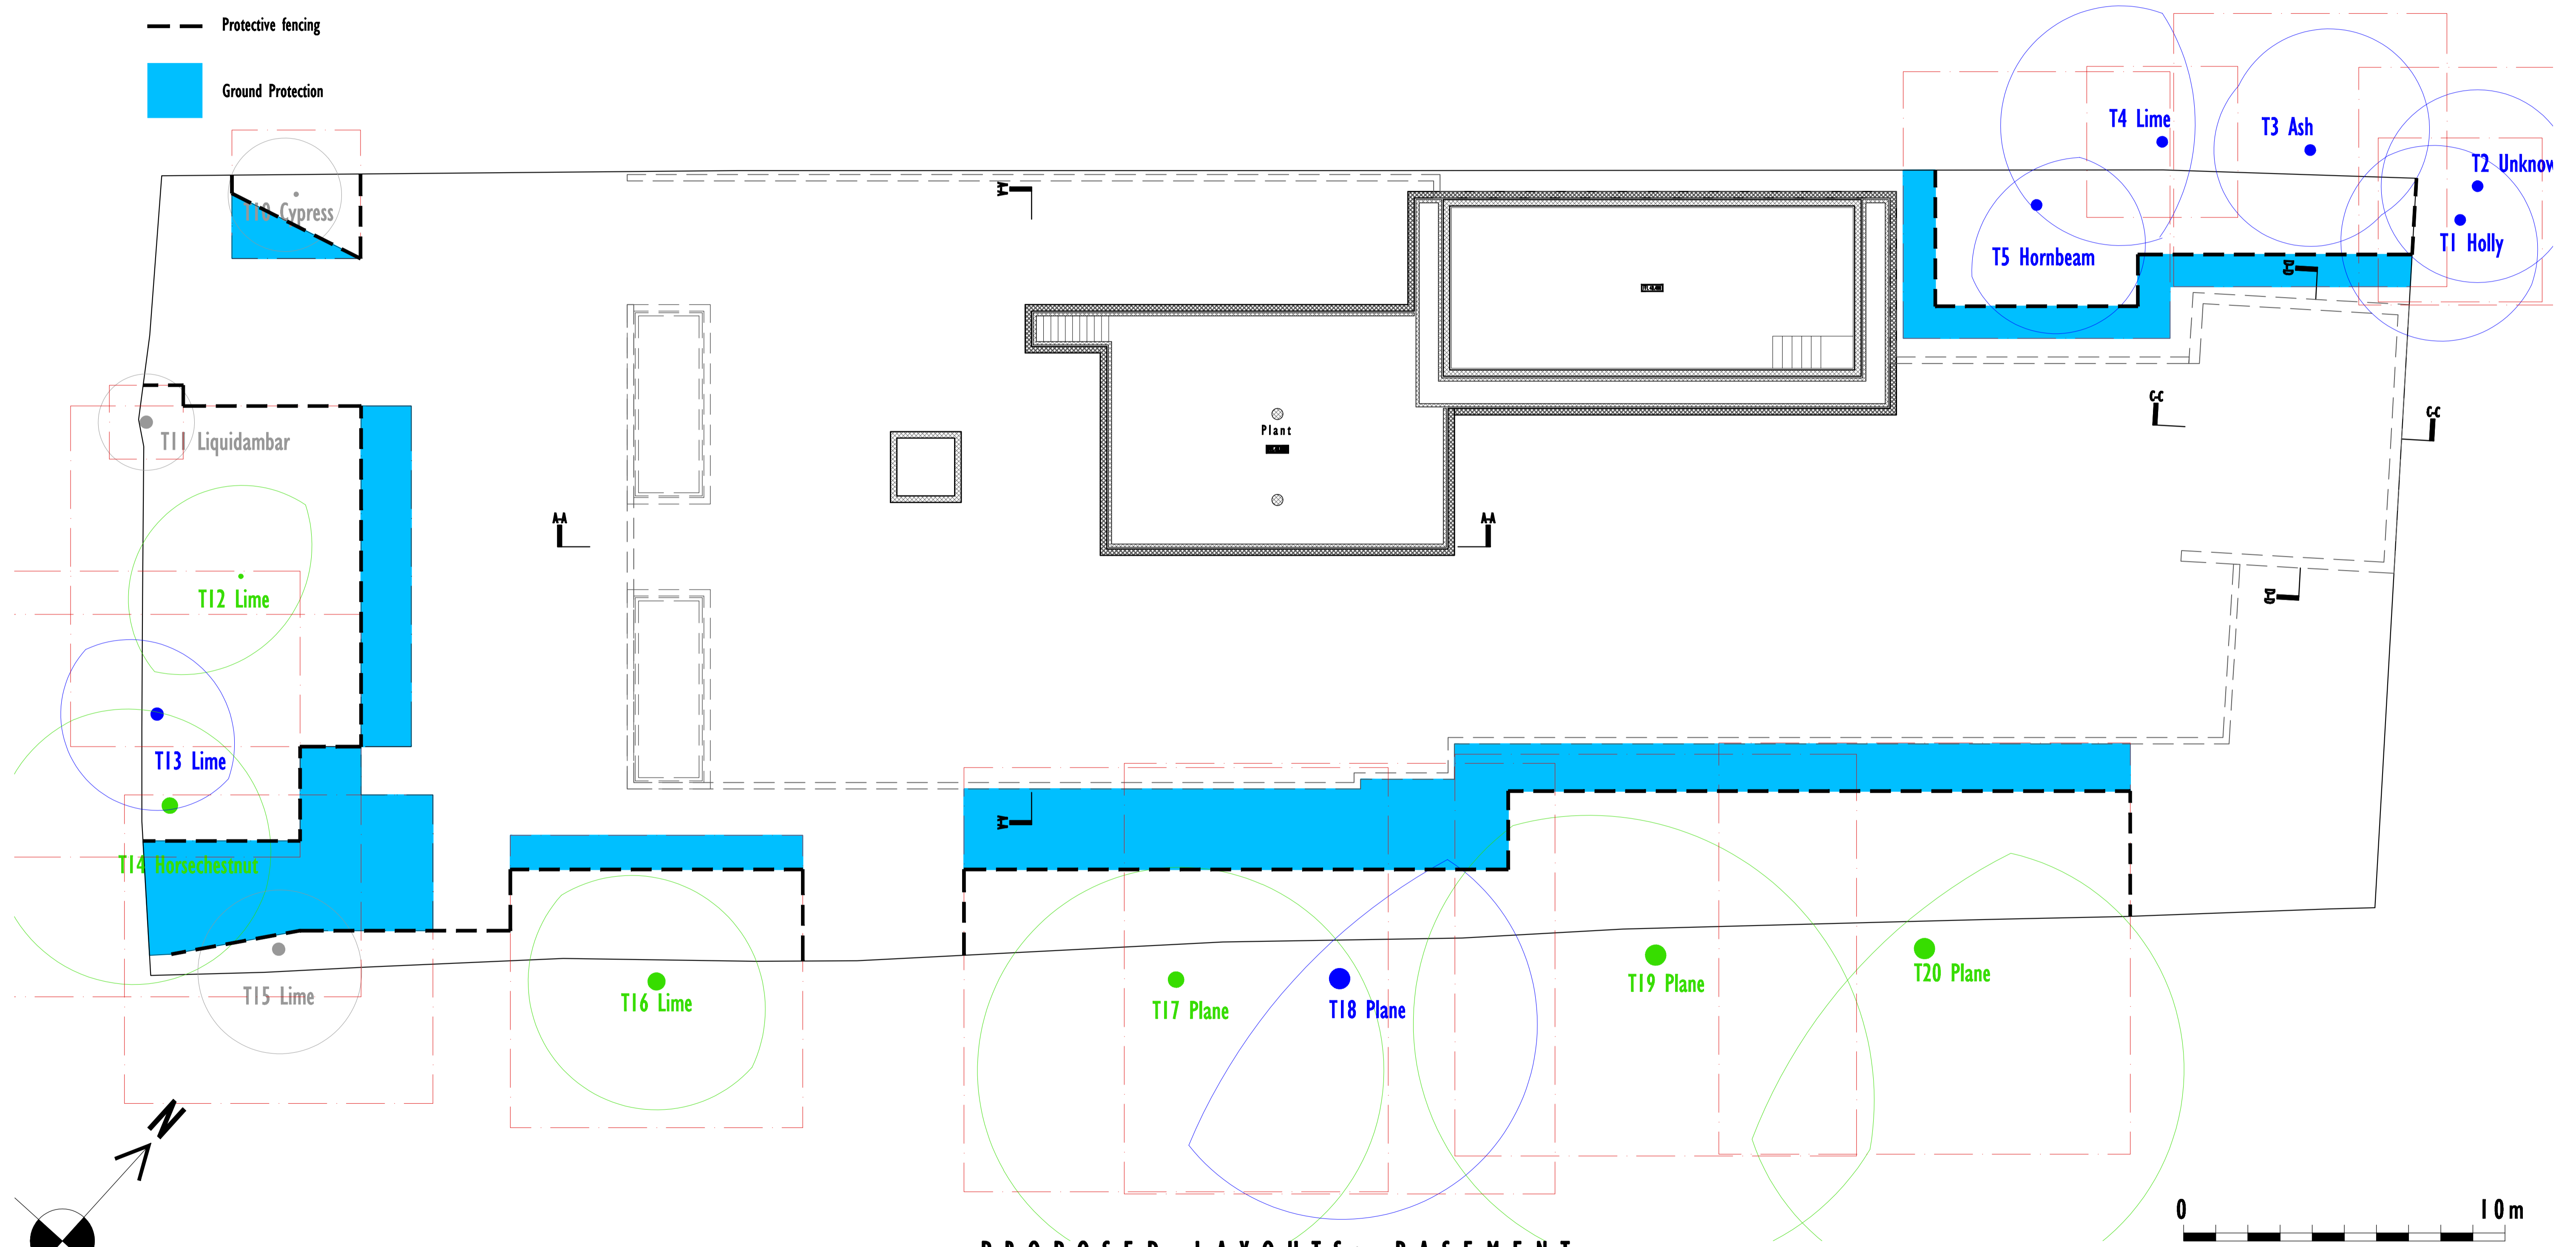

PROPOSED LAYOUTS: BASEMENT

Scale 1:100 @ A1
Scale 1:200 @ A3

REV	DATE
0	24.07.12
A	01.08.12
B	03.08.12

REV	DATE

PROJECT	56 Avenue Road London, NW8 6HT		Project	Proposed Layouts; Basement					
	DATE	24.07.12		SCALE	1:100/1:200				
PROJECT	DATE	24.07.12	SCALE	1:100/1:200	PROJECT	1111-PL-201	REV	06	B