


NO.	DATE	DESCRIPTION

sheet title:	D08
all dimensions to be verified on site	
job no.	392/D08
scale	1:50@A4
date	20/09/2012

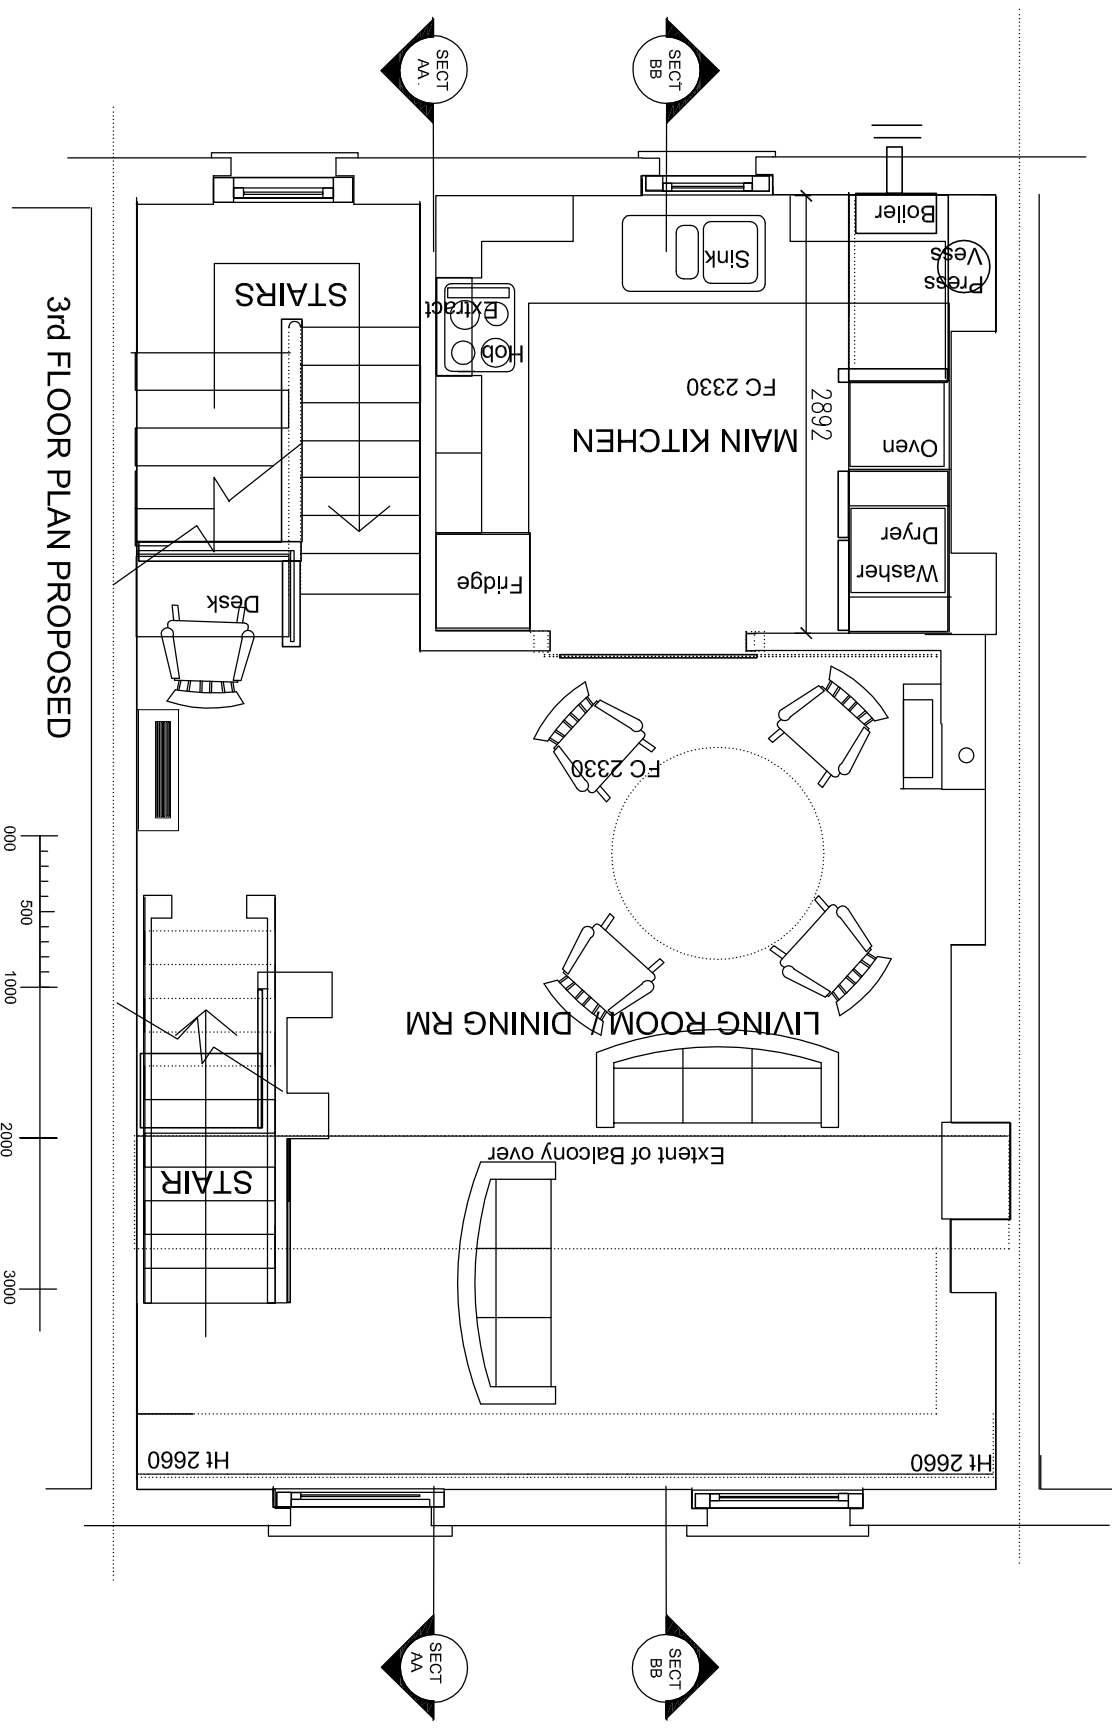

Scale at A4