


110 KILBURN HIGH RD. 44 BIRCHINGTON ROAD 2 FLATS ABOVE ACCESSED FROM QUEX MEWS

PROPOSED ELEVATION SOUTH.

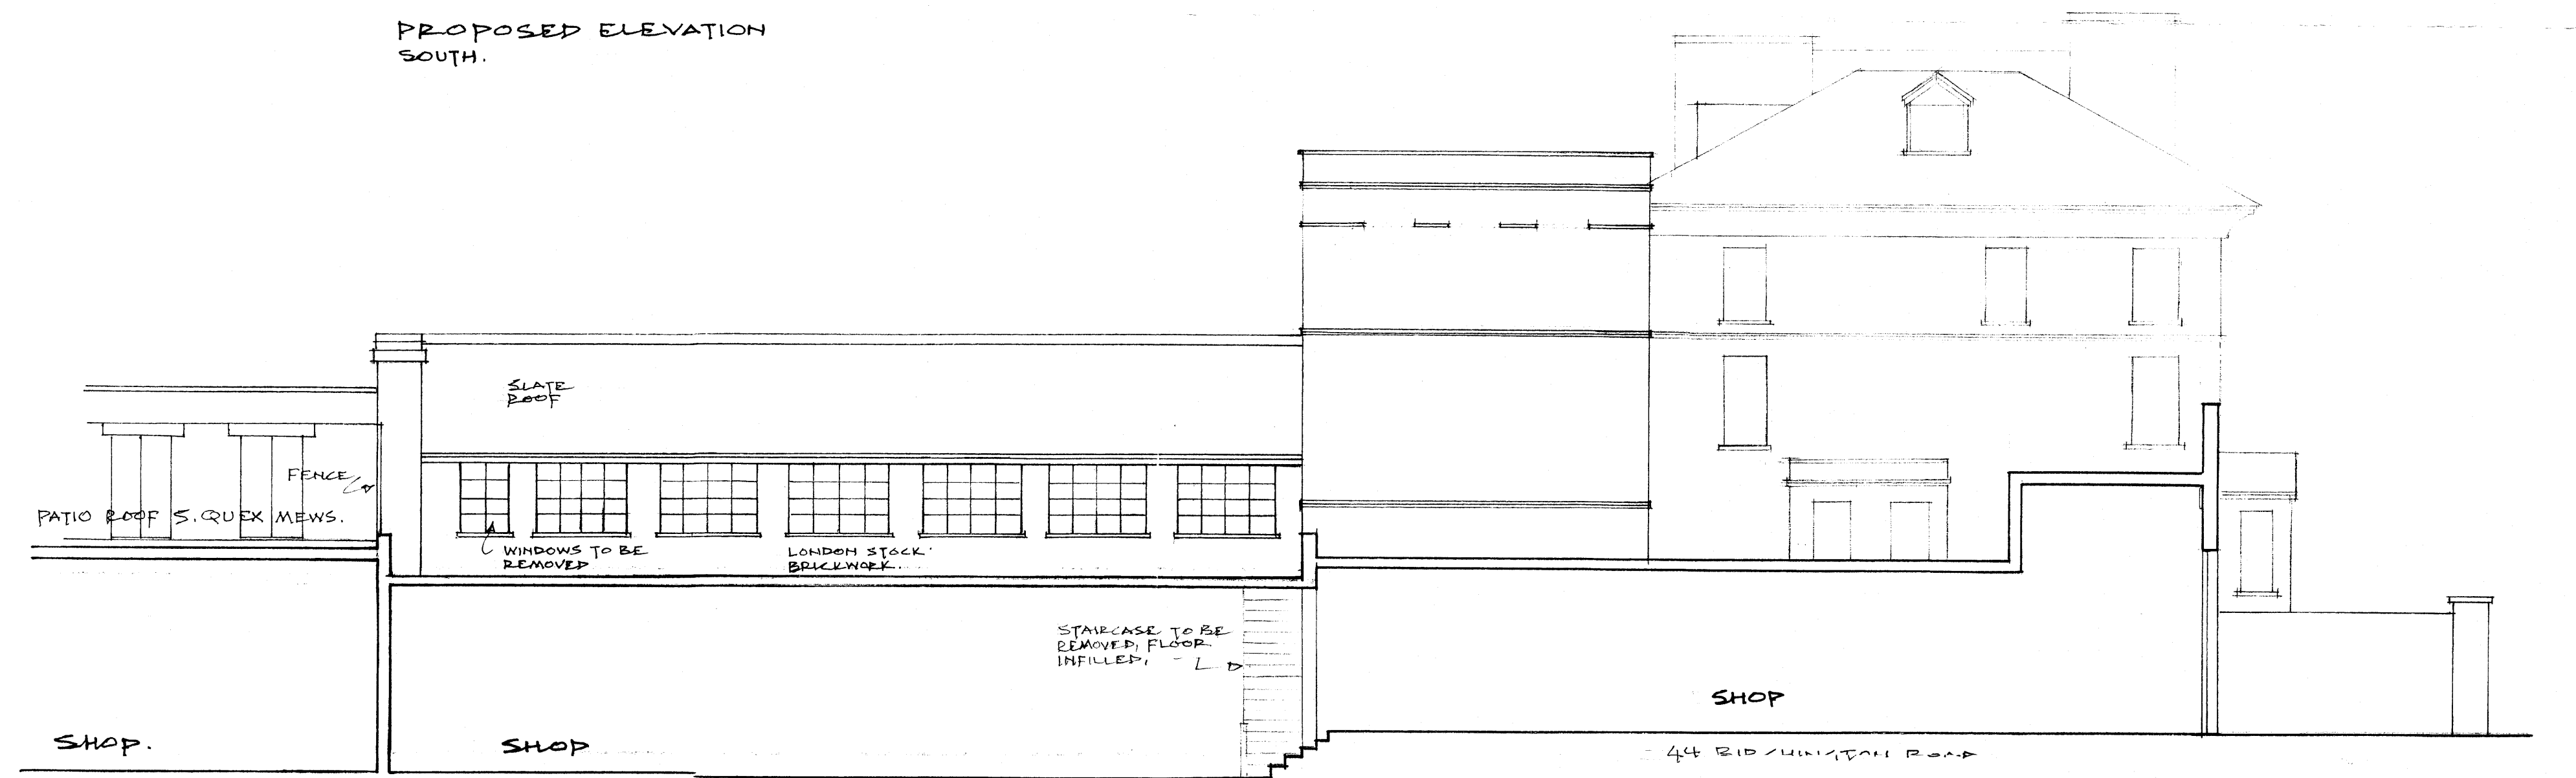

110 KILBURN HIGH RD. 44 BIRCHINGTON ROAD

EXISTING ELEVATION SOUTH.