




Cleveland Street Elevation

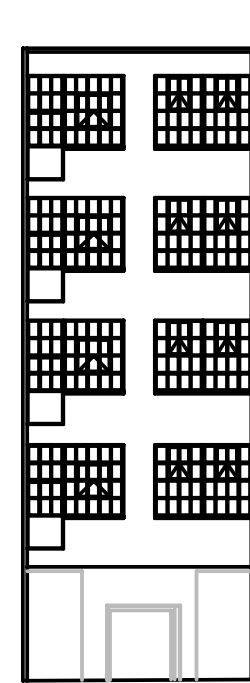


Courtyard Elevation
(west-facing)

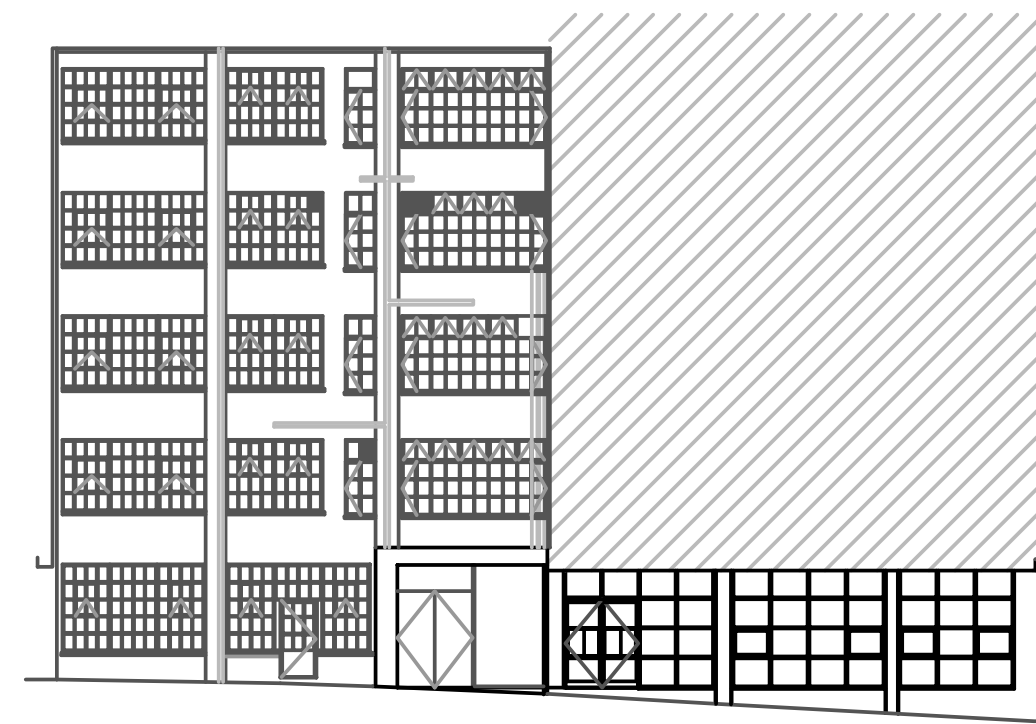


Courtyard Elevation
(north-facing)

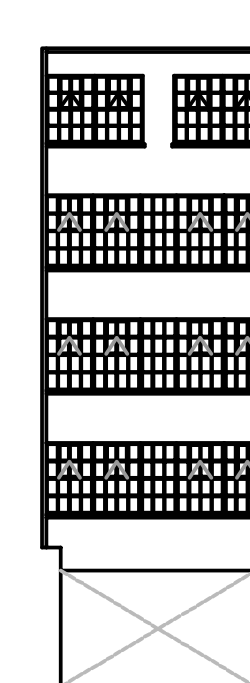

Courtyard Elevation
(east-facing)

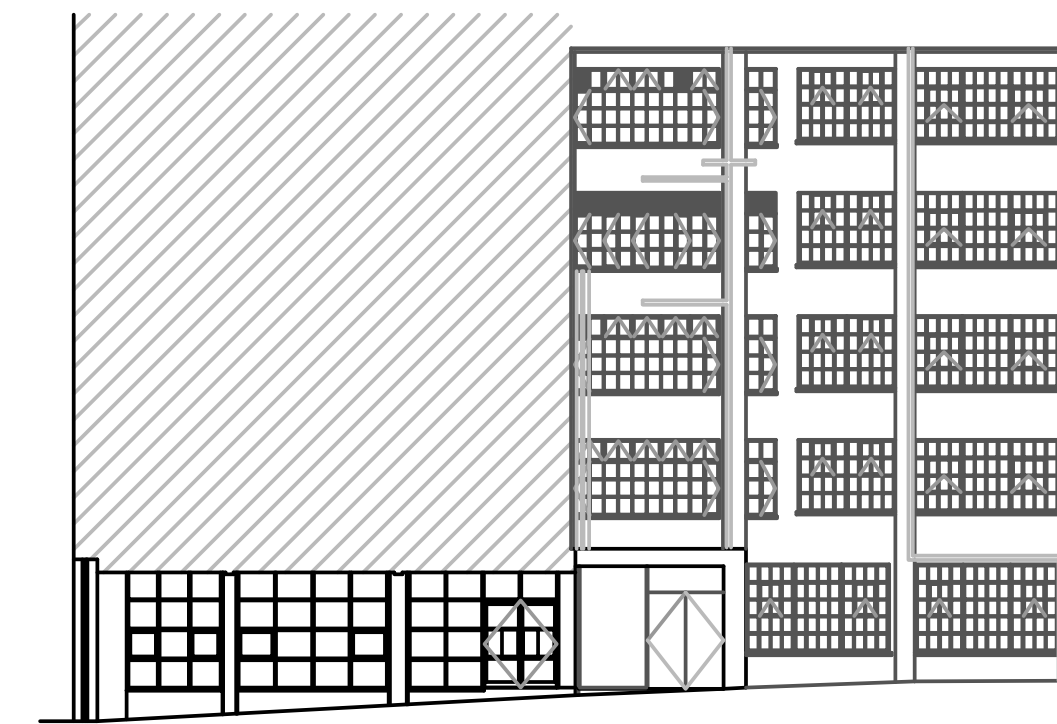


Courtyard Elevation
(south-facing)

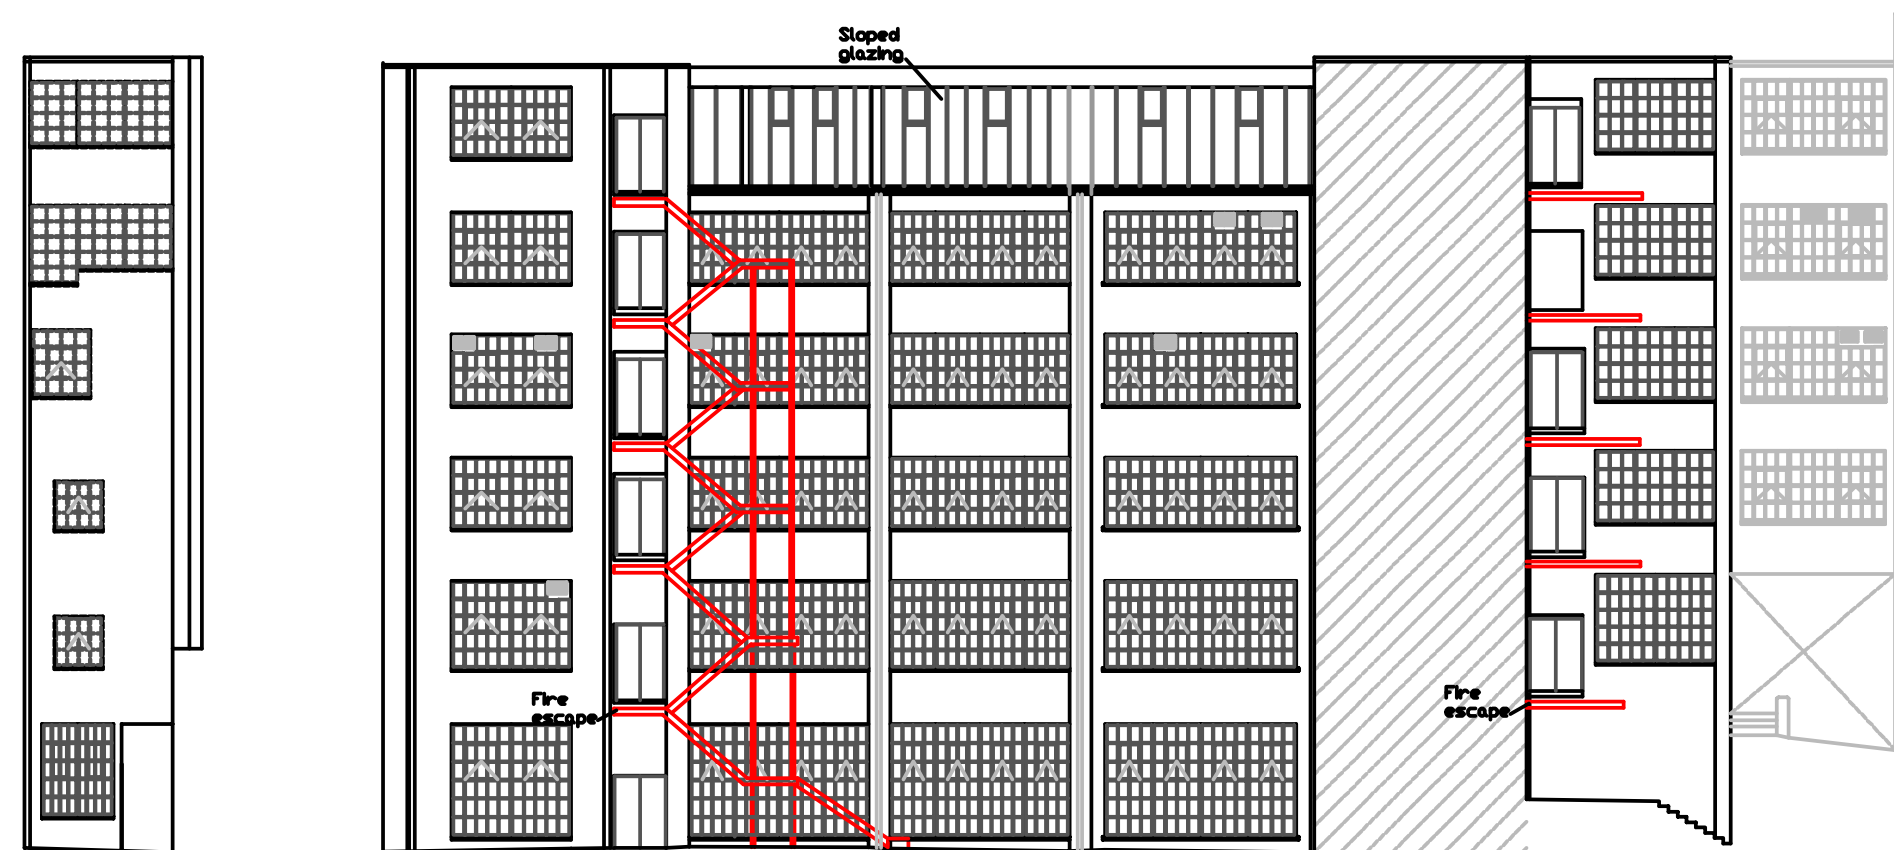


Rear-side Elevation
(south-facing)
[access restrictions
near some windows
estimated]


Rear Elevation
(east-facing)

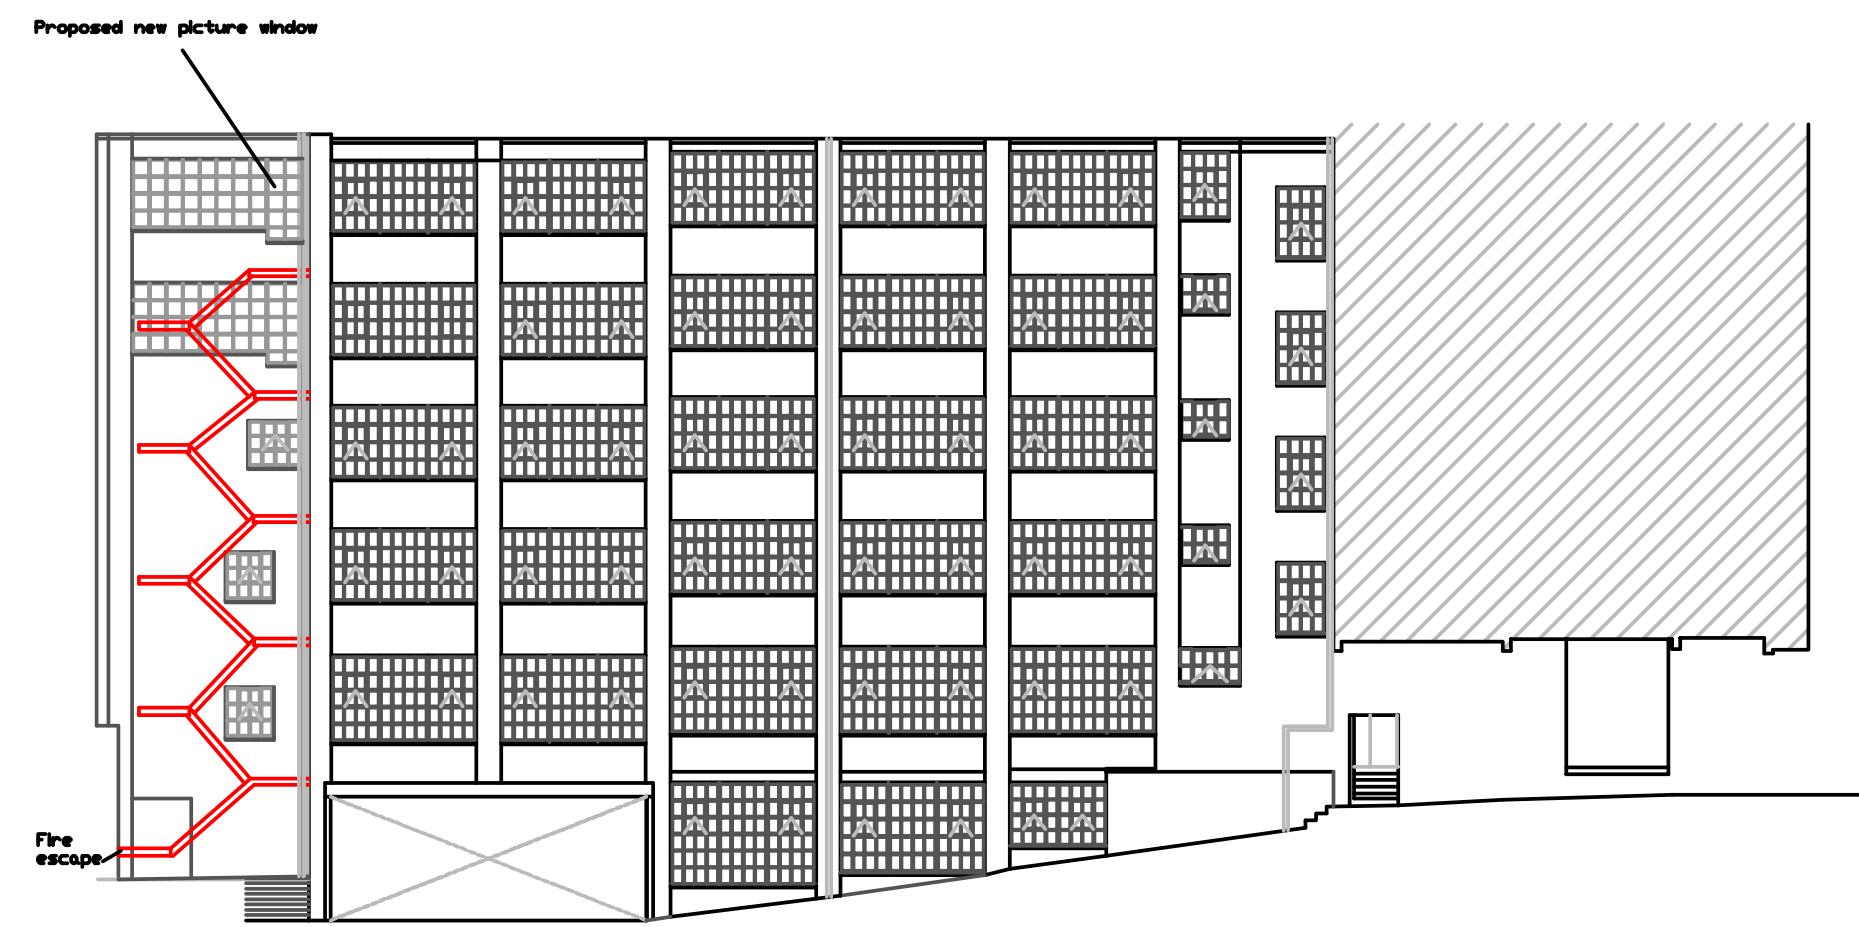


Side Elevation
(north-facing)

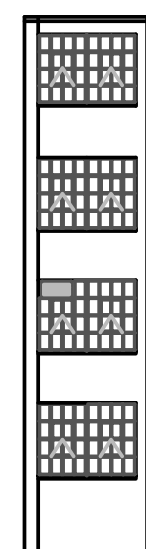


Lightwell Elevation
(east-facing)

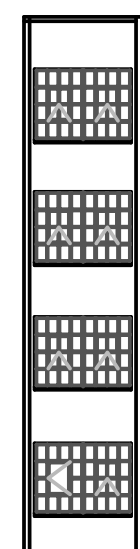

Lightwell Elevation
(South-facing)

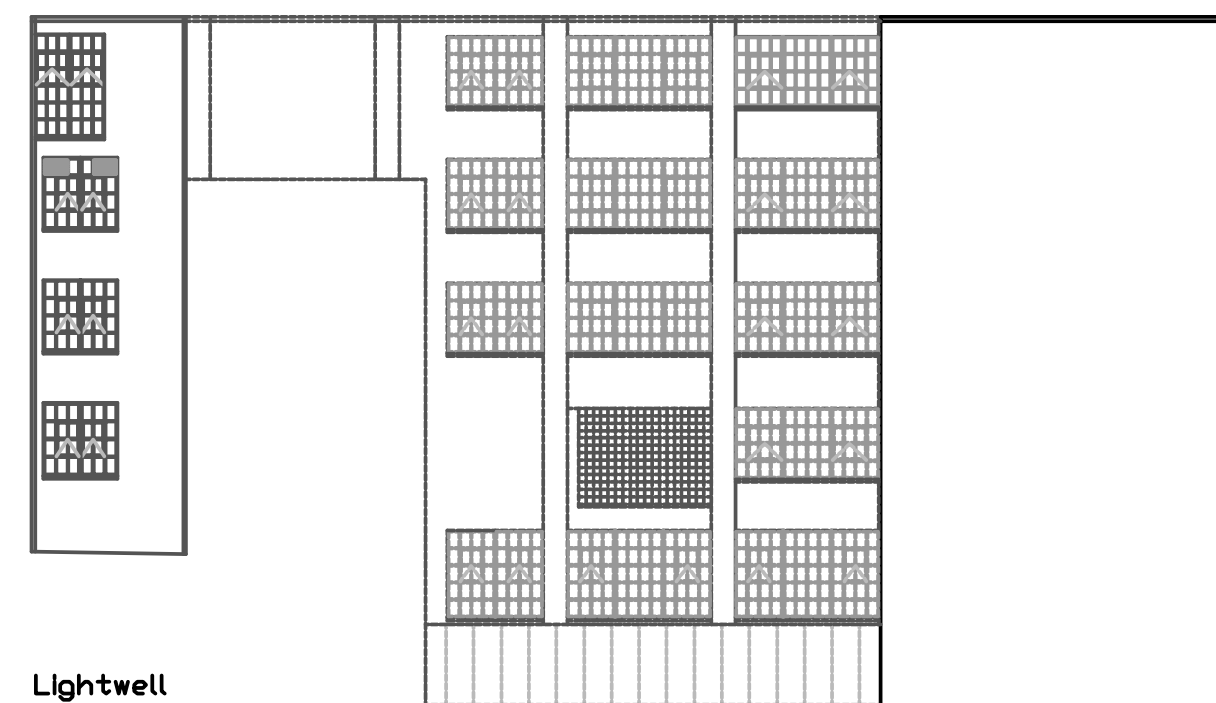


Lightwell Elevation
(west-facing)

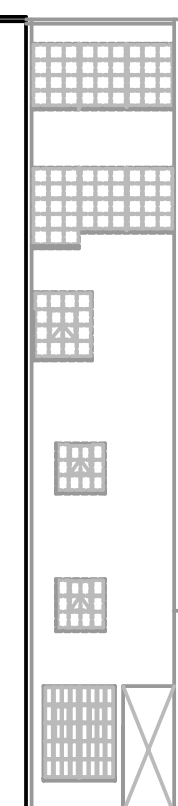

Side Elevation
(south-facing)

[Due to lack of access to this elevation, the dimensions of windows shown have been estimated using available information]

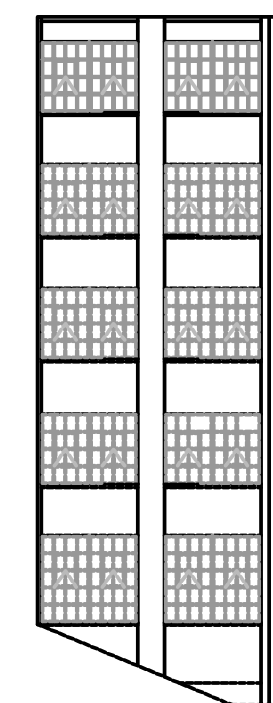

Side Elevation
(south-facing)

[Due to lack of access to this elevation, the dimensions of windows shown have been estimated using available information]

Side Elevation
(west-facing)

[Due to lack of access to this elevation, the dimensions of windows shown have been estimated using available information]

ALL DIMENSIONS TAKEN TO FACE OF DRY LINING OR WALL CLADDING IF APPLICABLE

ALTHOUGH EVERY ENDEAVOUR IS MADE TO PROVIDE AN ACCURATE SURVEY DRAWING IT IS RECOMMENDED THAT CRITICAL DIMENSIONS SHOULD BE CHECKED ON SITE. INACCESSIBLE AREAS WILL BE SHOWN USING A BROKEN LINE.

Revision B 17 July 2012
Window shown at high level - north facing side elevation - replaced

BOTLEYBYRNE

Middlesex House
34-42 Cleveland Street
London
W1T 4JY

Survey Drawing
Elevations (Proposed)

Date: February 2012
Scale: A1 @ 1:200

CAD Ref: 2000-01B

Ross Laird
Measured Surveys

Ross Laird Limited
5 Lower King Street
Royston
Hertfordshire SG8 5AL

Telephone: 01763 249949
Facsimile: 01763 242912
email: rosslaird@btinternet.com
www.rosslaird.co.uk