



Notes

- 1 All dimensions are in millimeters.
- 2 Dimensions are not to be scaled directly from this drawing.
- 3 All dimensions are to be checked on site and the Architect is to be informed of any discrepancies before construction commences.
- 4 All references to drawings refer to the current revision of that drawing.
- 5 Structural and services information shown is indicative only. Refer to Consultants drawings for details and setting out.

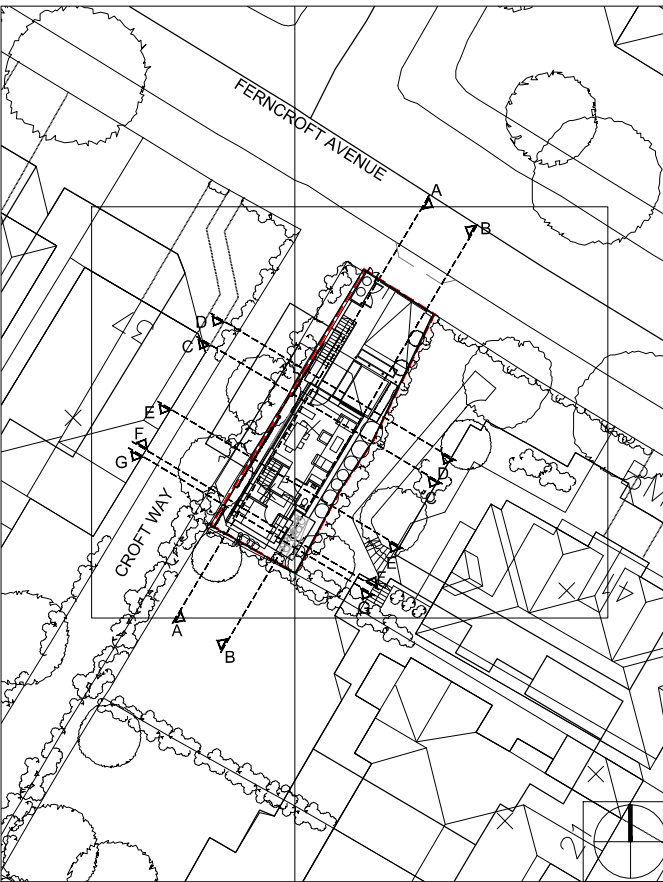

Reference Plan

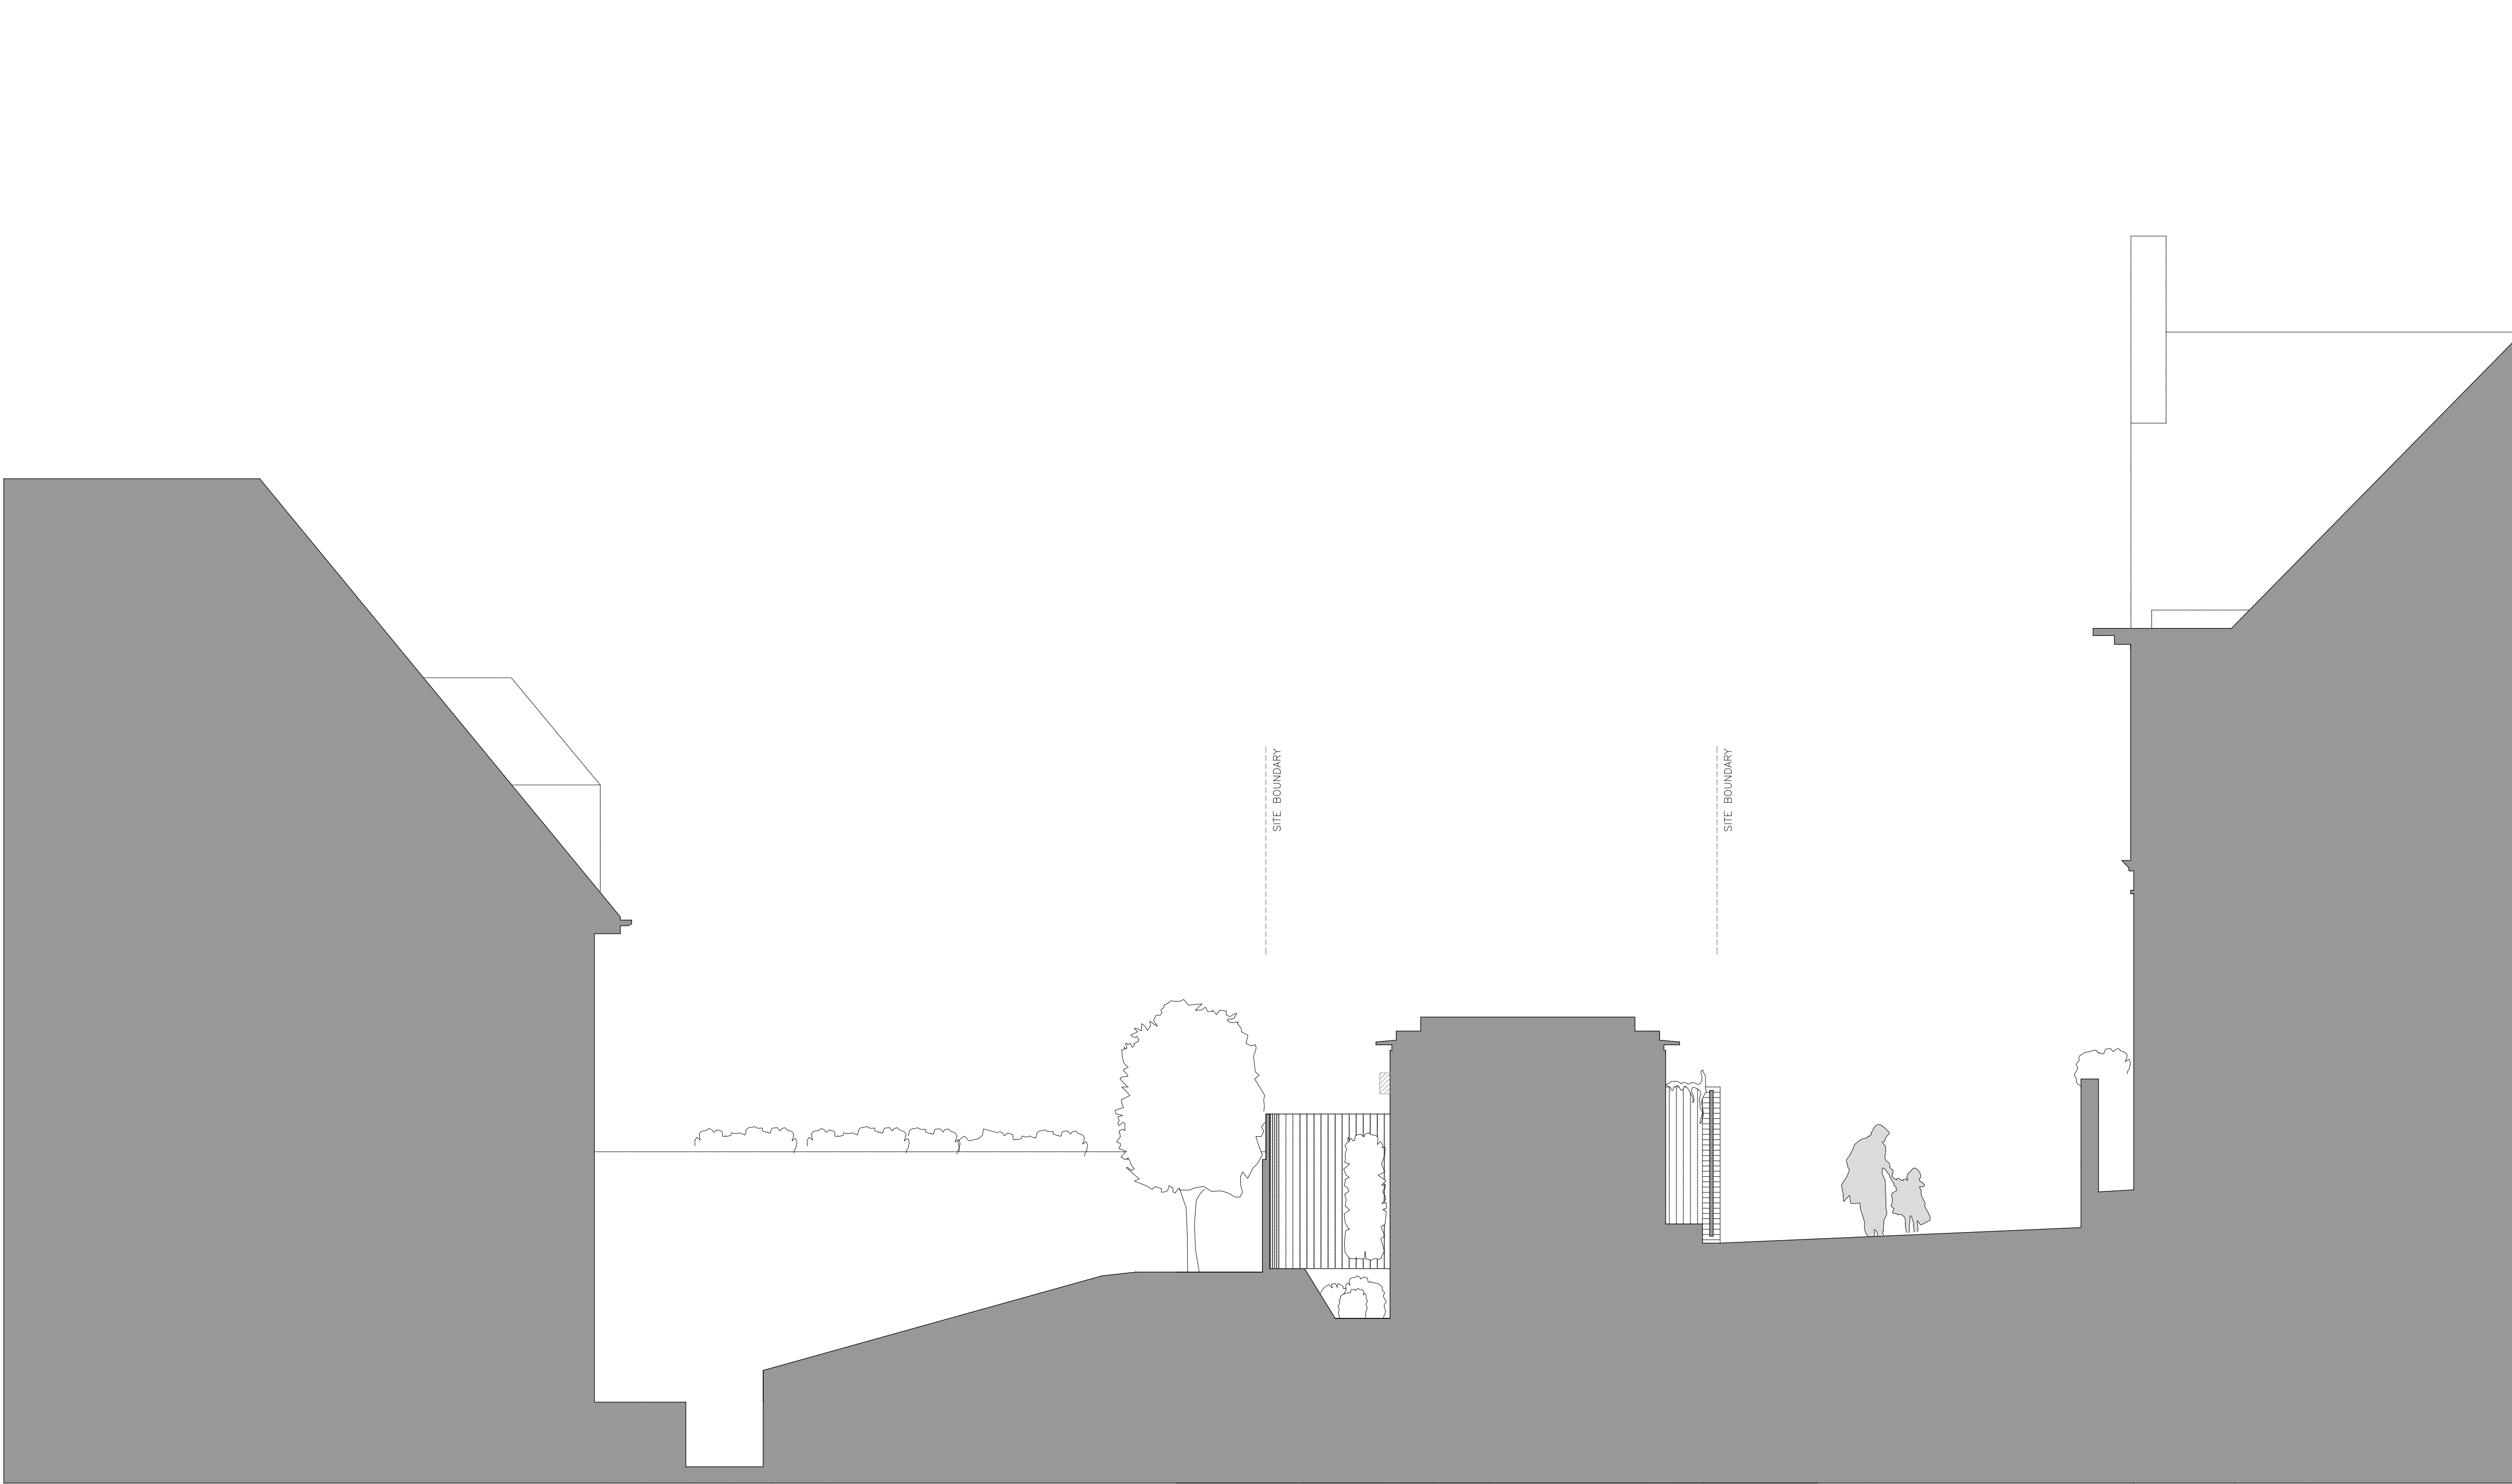

Section G-G'
90.00m AOD



Scale in meters

C	Solar water panel replaced with Photo Voltaic Cells. Brown roof and green roof added to proposal. Refuse doors amended, cycle stands added externally. Bird box added to eastern facade	25/07/12	SA	
B	Pitched roof removed and replaced with flat roof	30/03/12	SA	
A	Key amended	02/06/11	EK	
Rev	Description	Date	By	Chk



buj architects

35 Millharbour
London
E14 9TX

Tel: 020 7531 3300
Fax: 020 7531 3301
e-mail: buj@buj.co.uk

Job title
Ferncroft Avenue

Drawing title
Proposed Section G-G

Drawn by	Date	Scale @ A1		
SA	June 2010	1:50		
Checked	Date	Issued for		
Checked	initials	PLANNING		
Job No.	C/S/B Ref.	Project Status	Drawing No.	Revision
1045	(--)	PL	033	C