


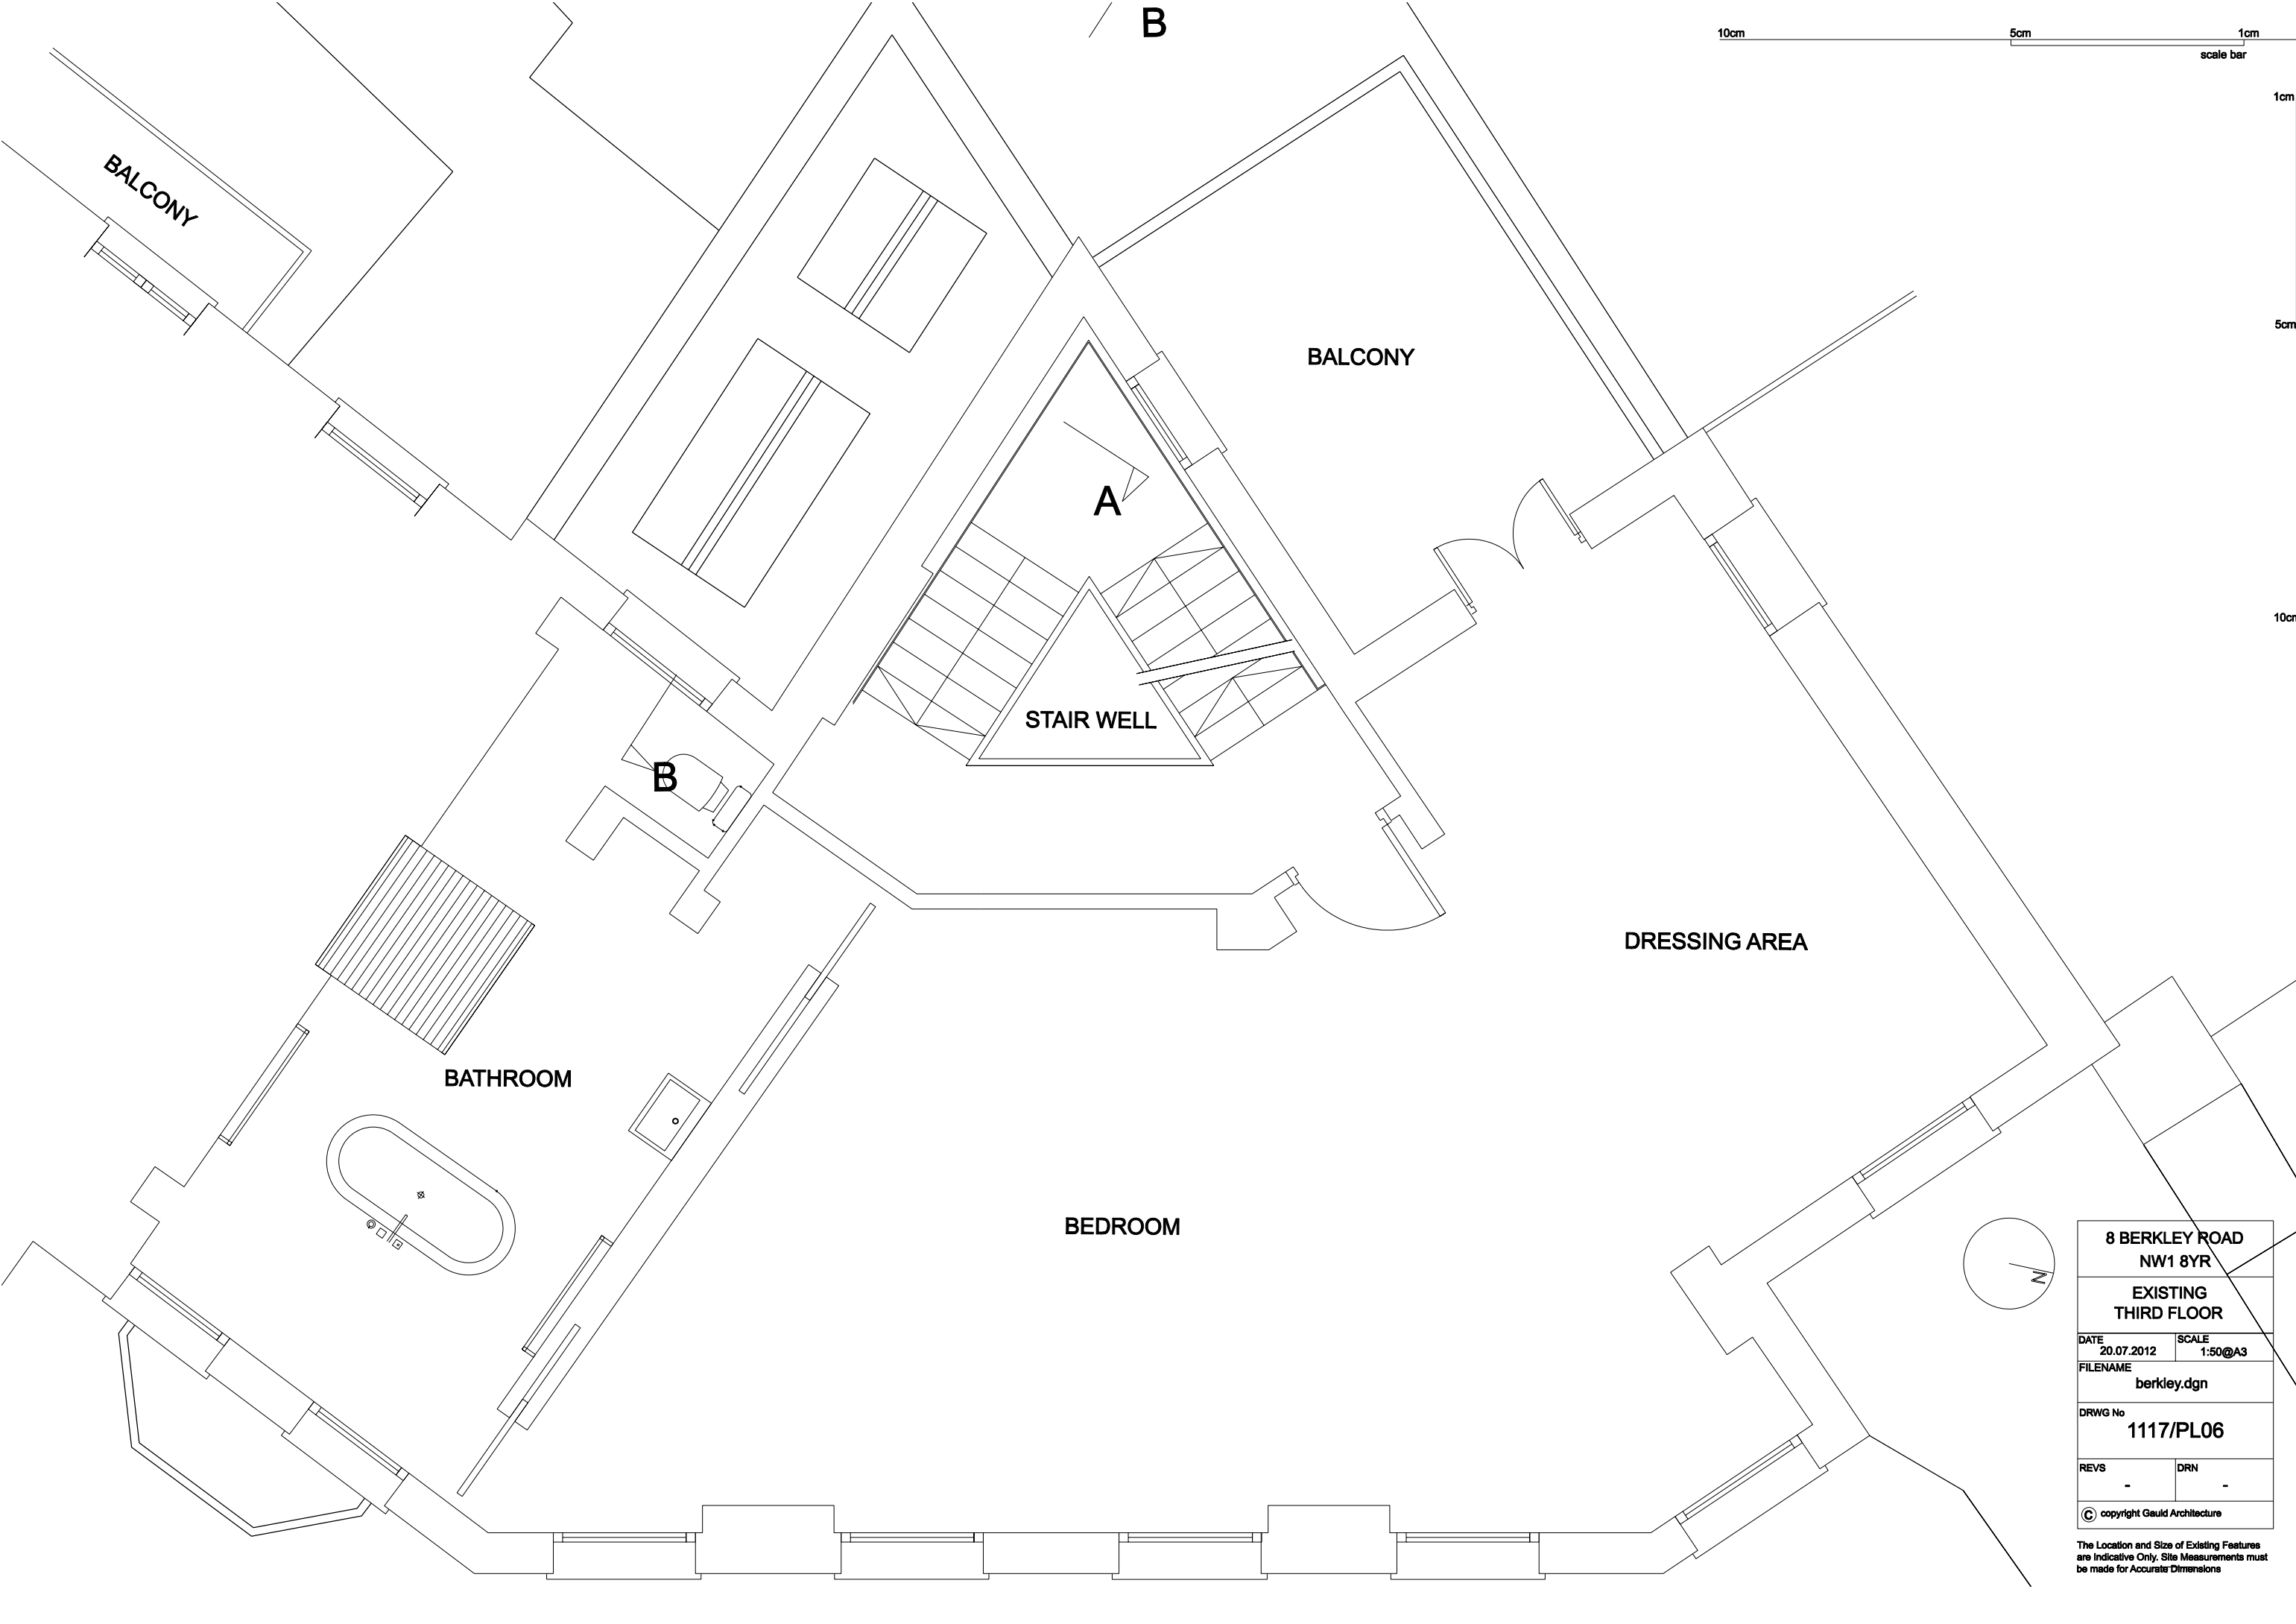

8 BERKLEY ROAD NW1 8YR	
EXISTING THIRD FLOOR	
DATE 20.07.2012	SCALE 1:50@A3
FILENAME berkley.dgn	
DRWG No 1117/PL06	
REVS -	DRN -
© copyright Gauld Architecture	

The Location and Size of Existing Features
are Indicative Only. Site Measurements must
be made for Accurate Dimensions