


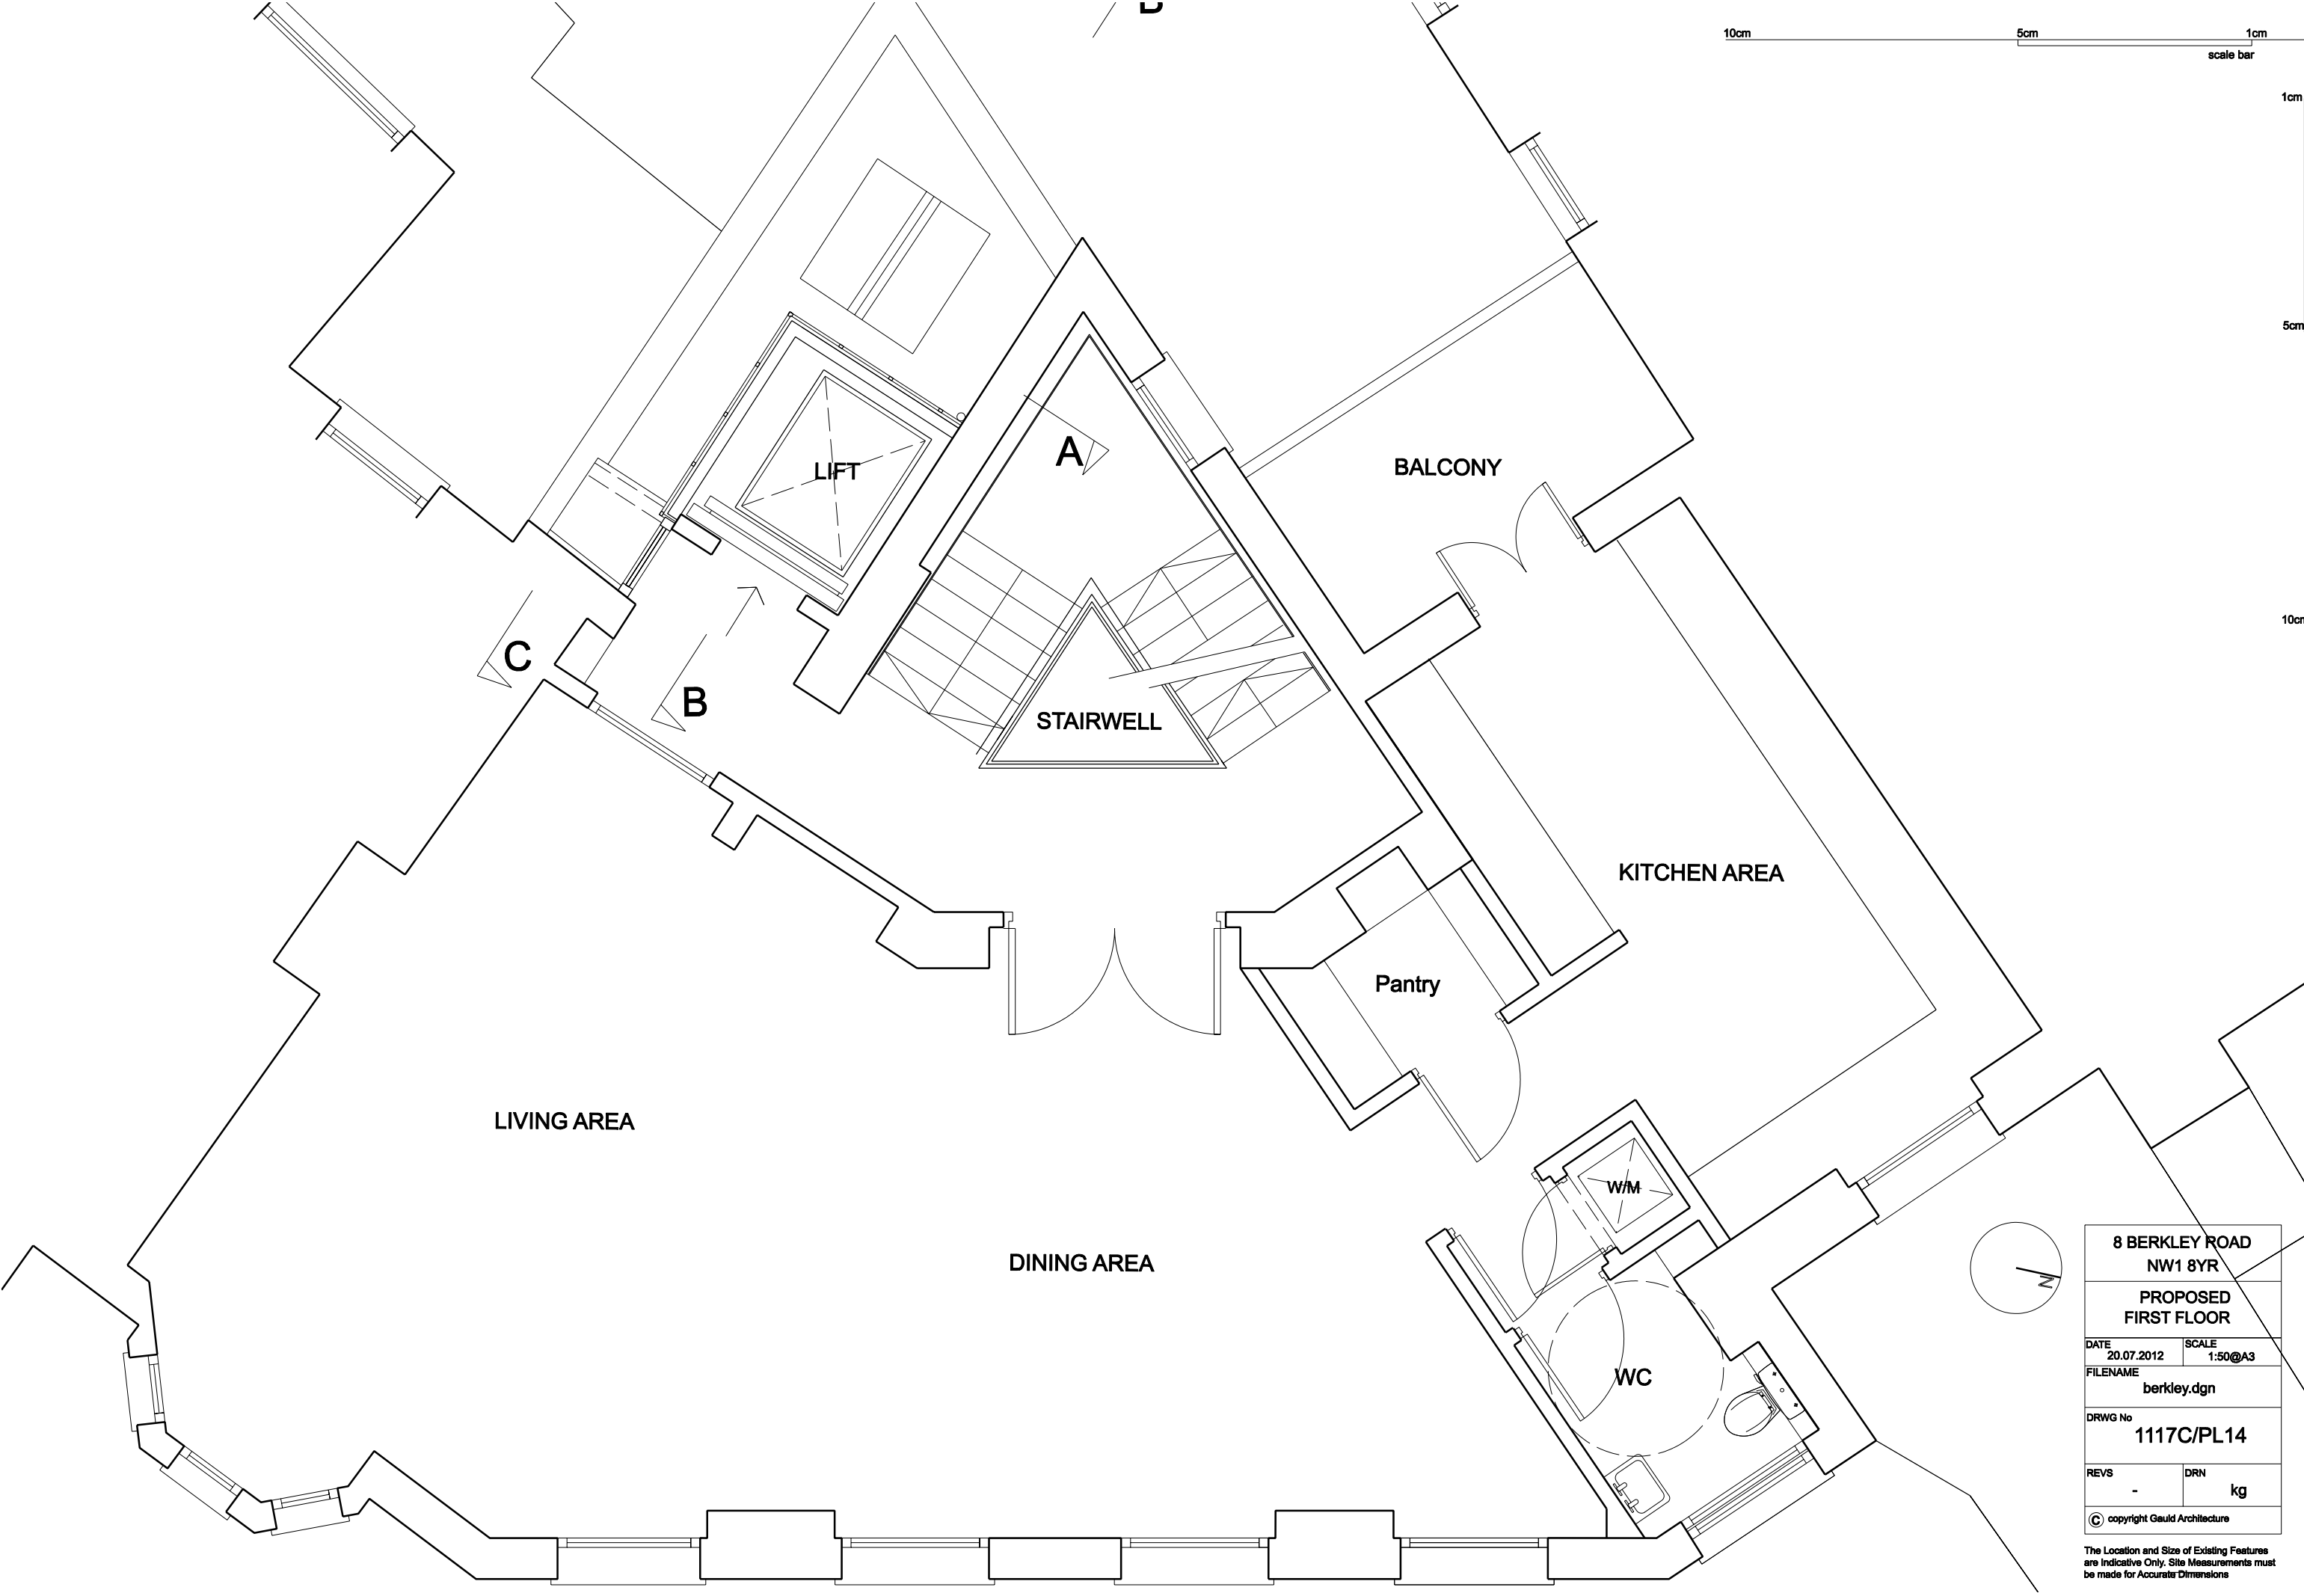

8 BERKLEY ROAD			
NW1 8YR			
PROPOSED			
FIRST FLOOR			
DATE	20.07.2012	SCALE	1:50@A3
FILENAME	berkley.dgn		
DRWG No	1117C/PL14		
REVS	-	DRN	kg
© copyright Gauld Architecture			

The Location and Size of Existing Features
are Indicative Only. Site Measurements must
be made for Accurate Dimensions