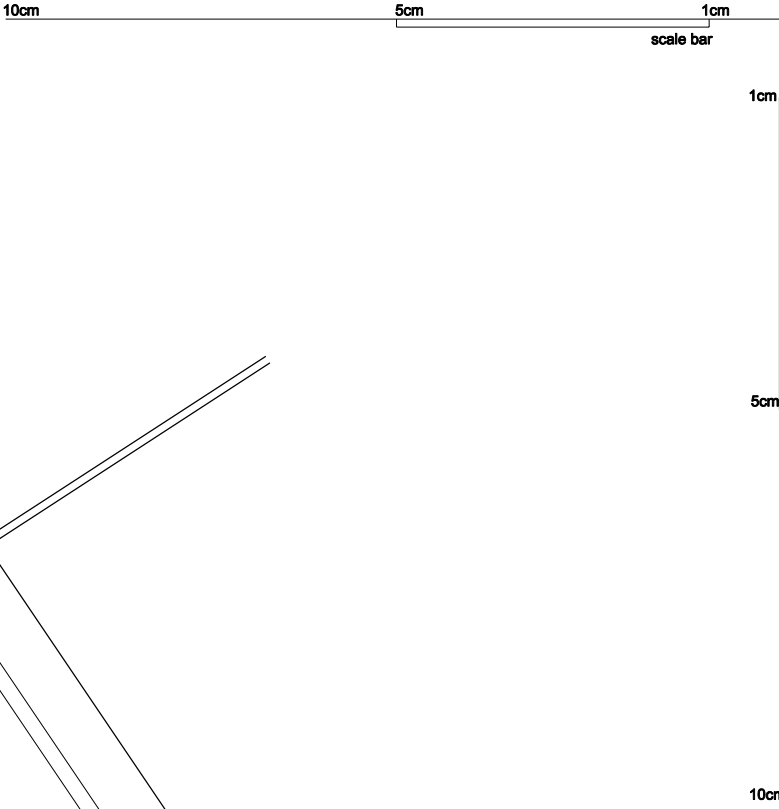
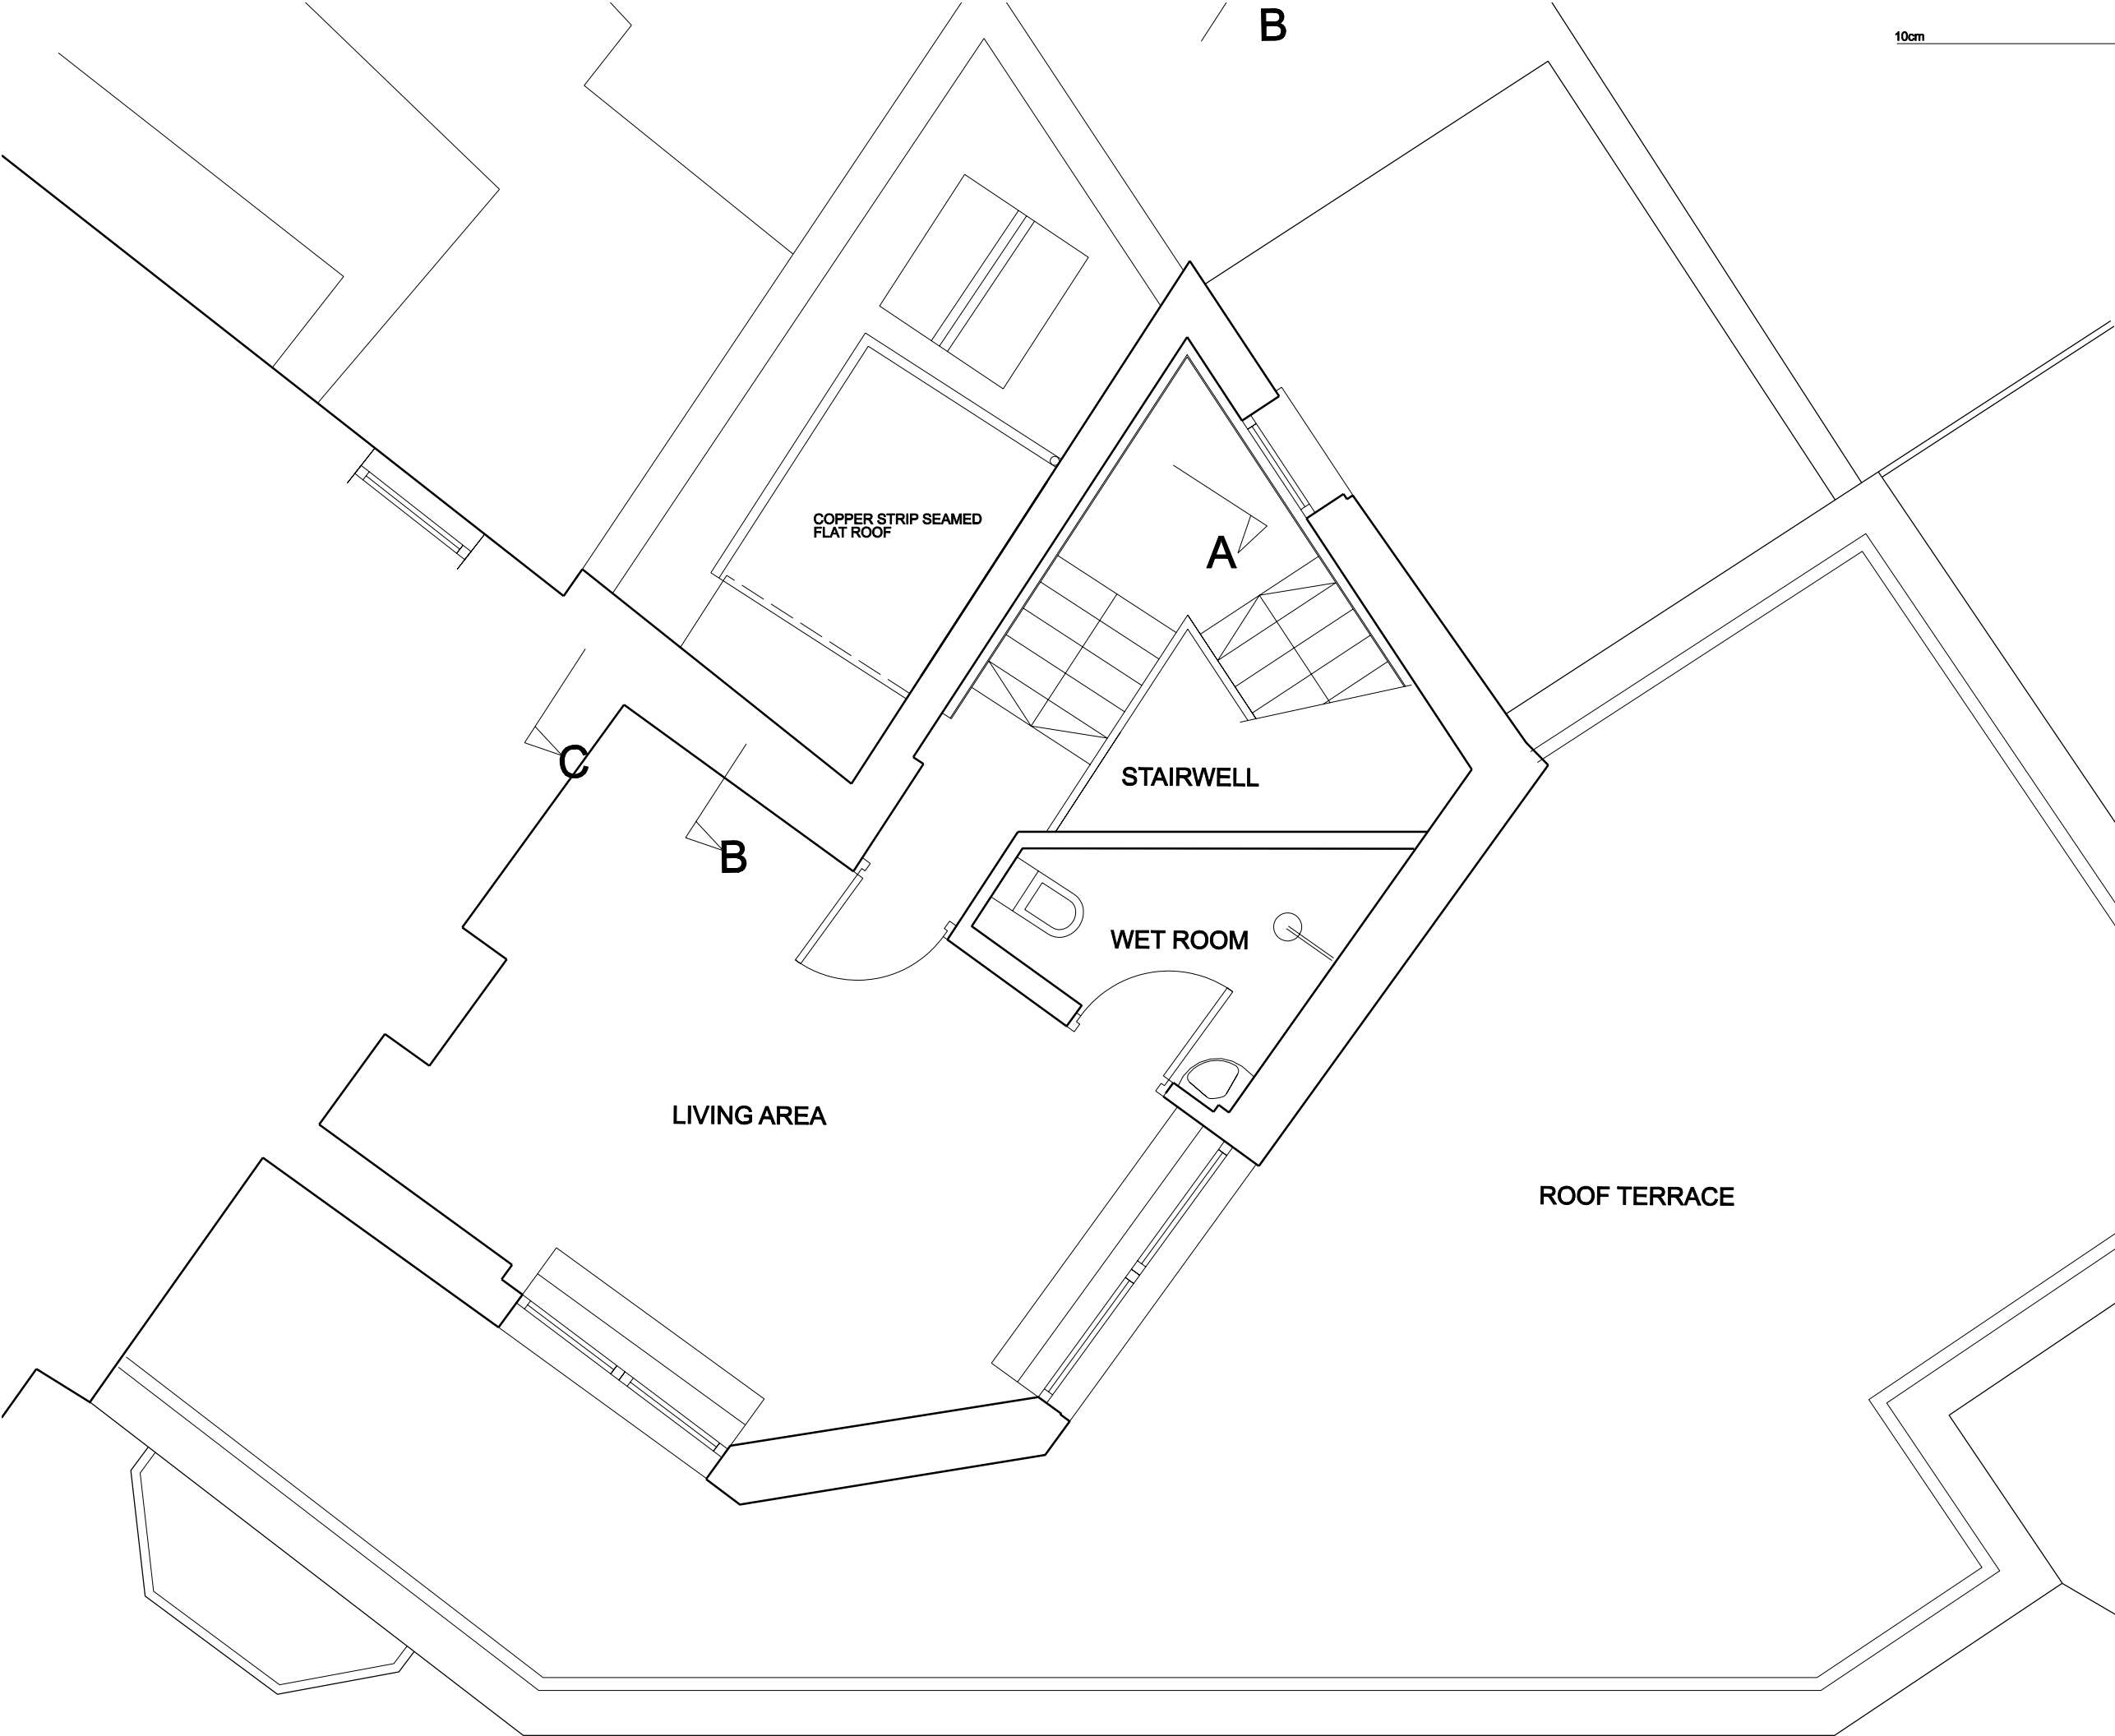


8 BERKLEY ROAD NW1 8YR	
PROPOSED FOURTH FLOOR	
DATE 20.07.2012	SCALE 1:50@A3
FILENAME berkley.dgn	
DRWG No 1117C/PL17	
REVS -	DRN kg
© copyright Gauld Architecture	

The Location and Size of Existing Features
are Indicative Only. Site Measurements must
be made for Accurate Dimensions