


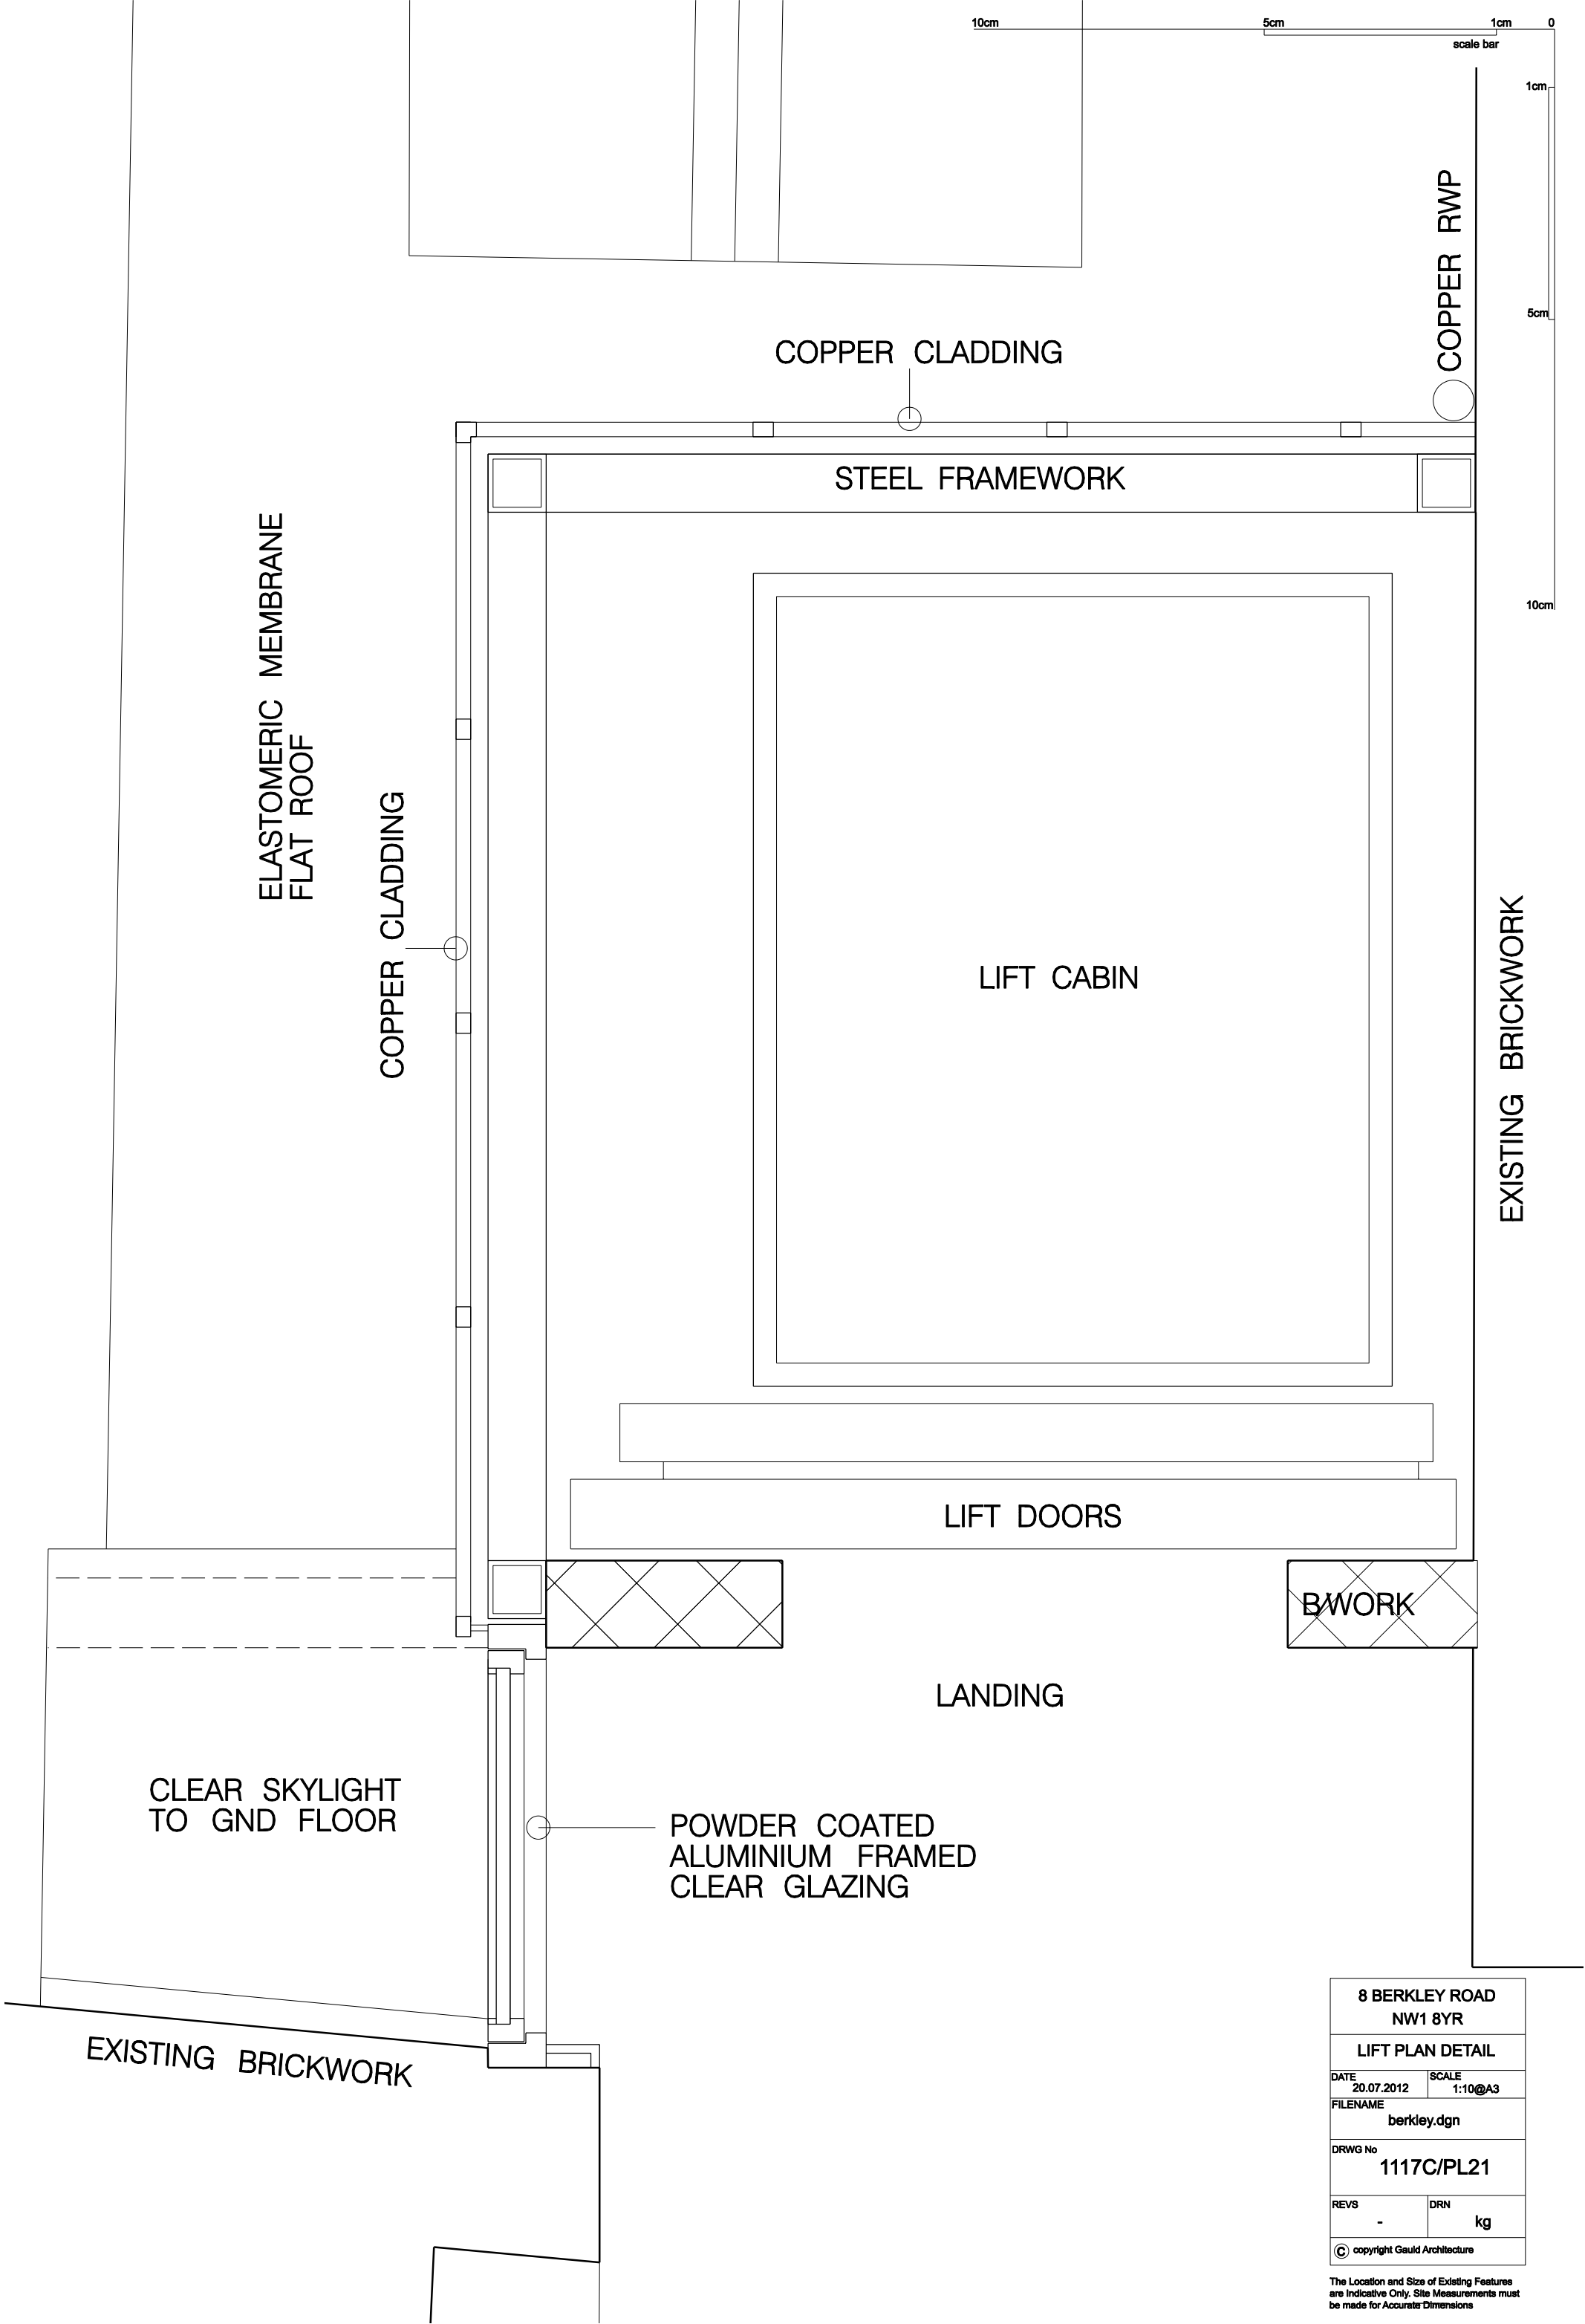

8 BERKLEY ROAD NW1 8YR		
LIFT PLAN DETAIL		
DATE	SCALE	
20.07.2012	1:10@A3	
FILENAME	berkley.dgn	
DRWG No	1117C/PL21	
REVS	DRN	kg
-		
© copyright Gauld Architecture		

The Location and Size of Existing Features are Indicative Only. Site Measurements must be made for Accurate Dimensions