


1 DO NOT SCALE
2 THIS DRAWING IS TO BE READ WITH ALL OTHER
RELEVANT DRAWINGS AND SPECIFICATIONS.

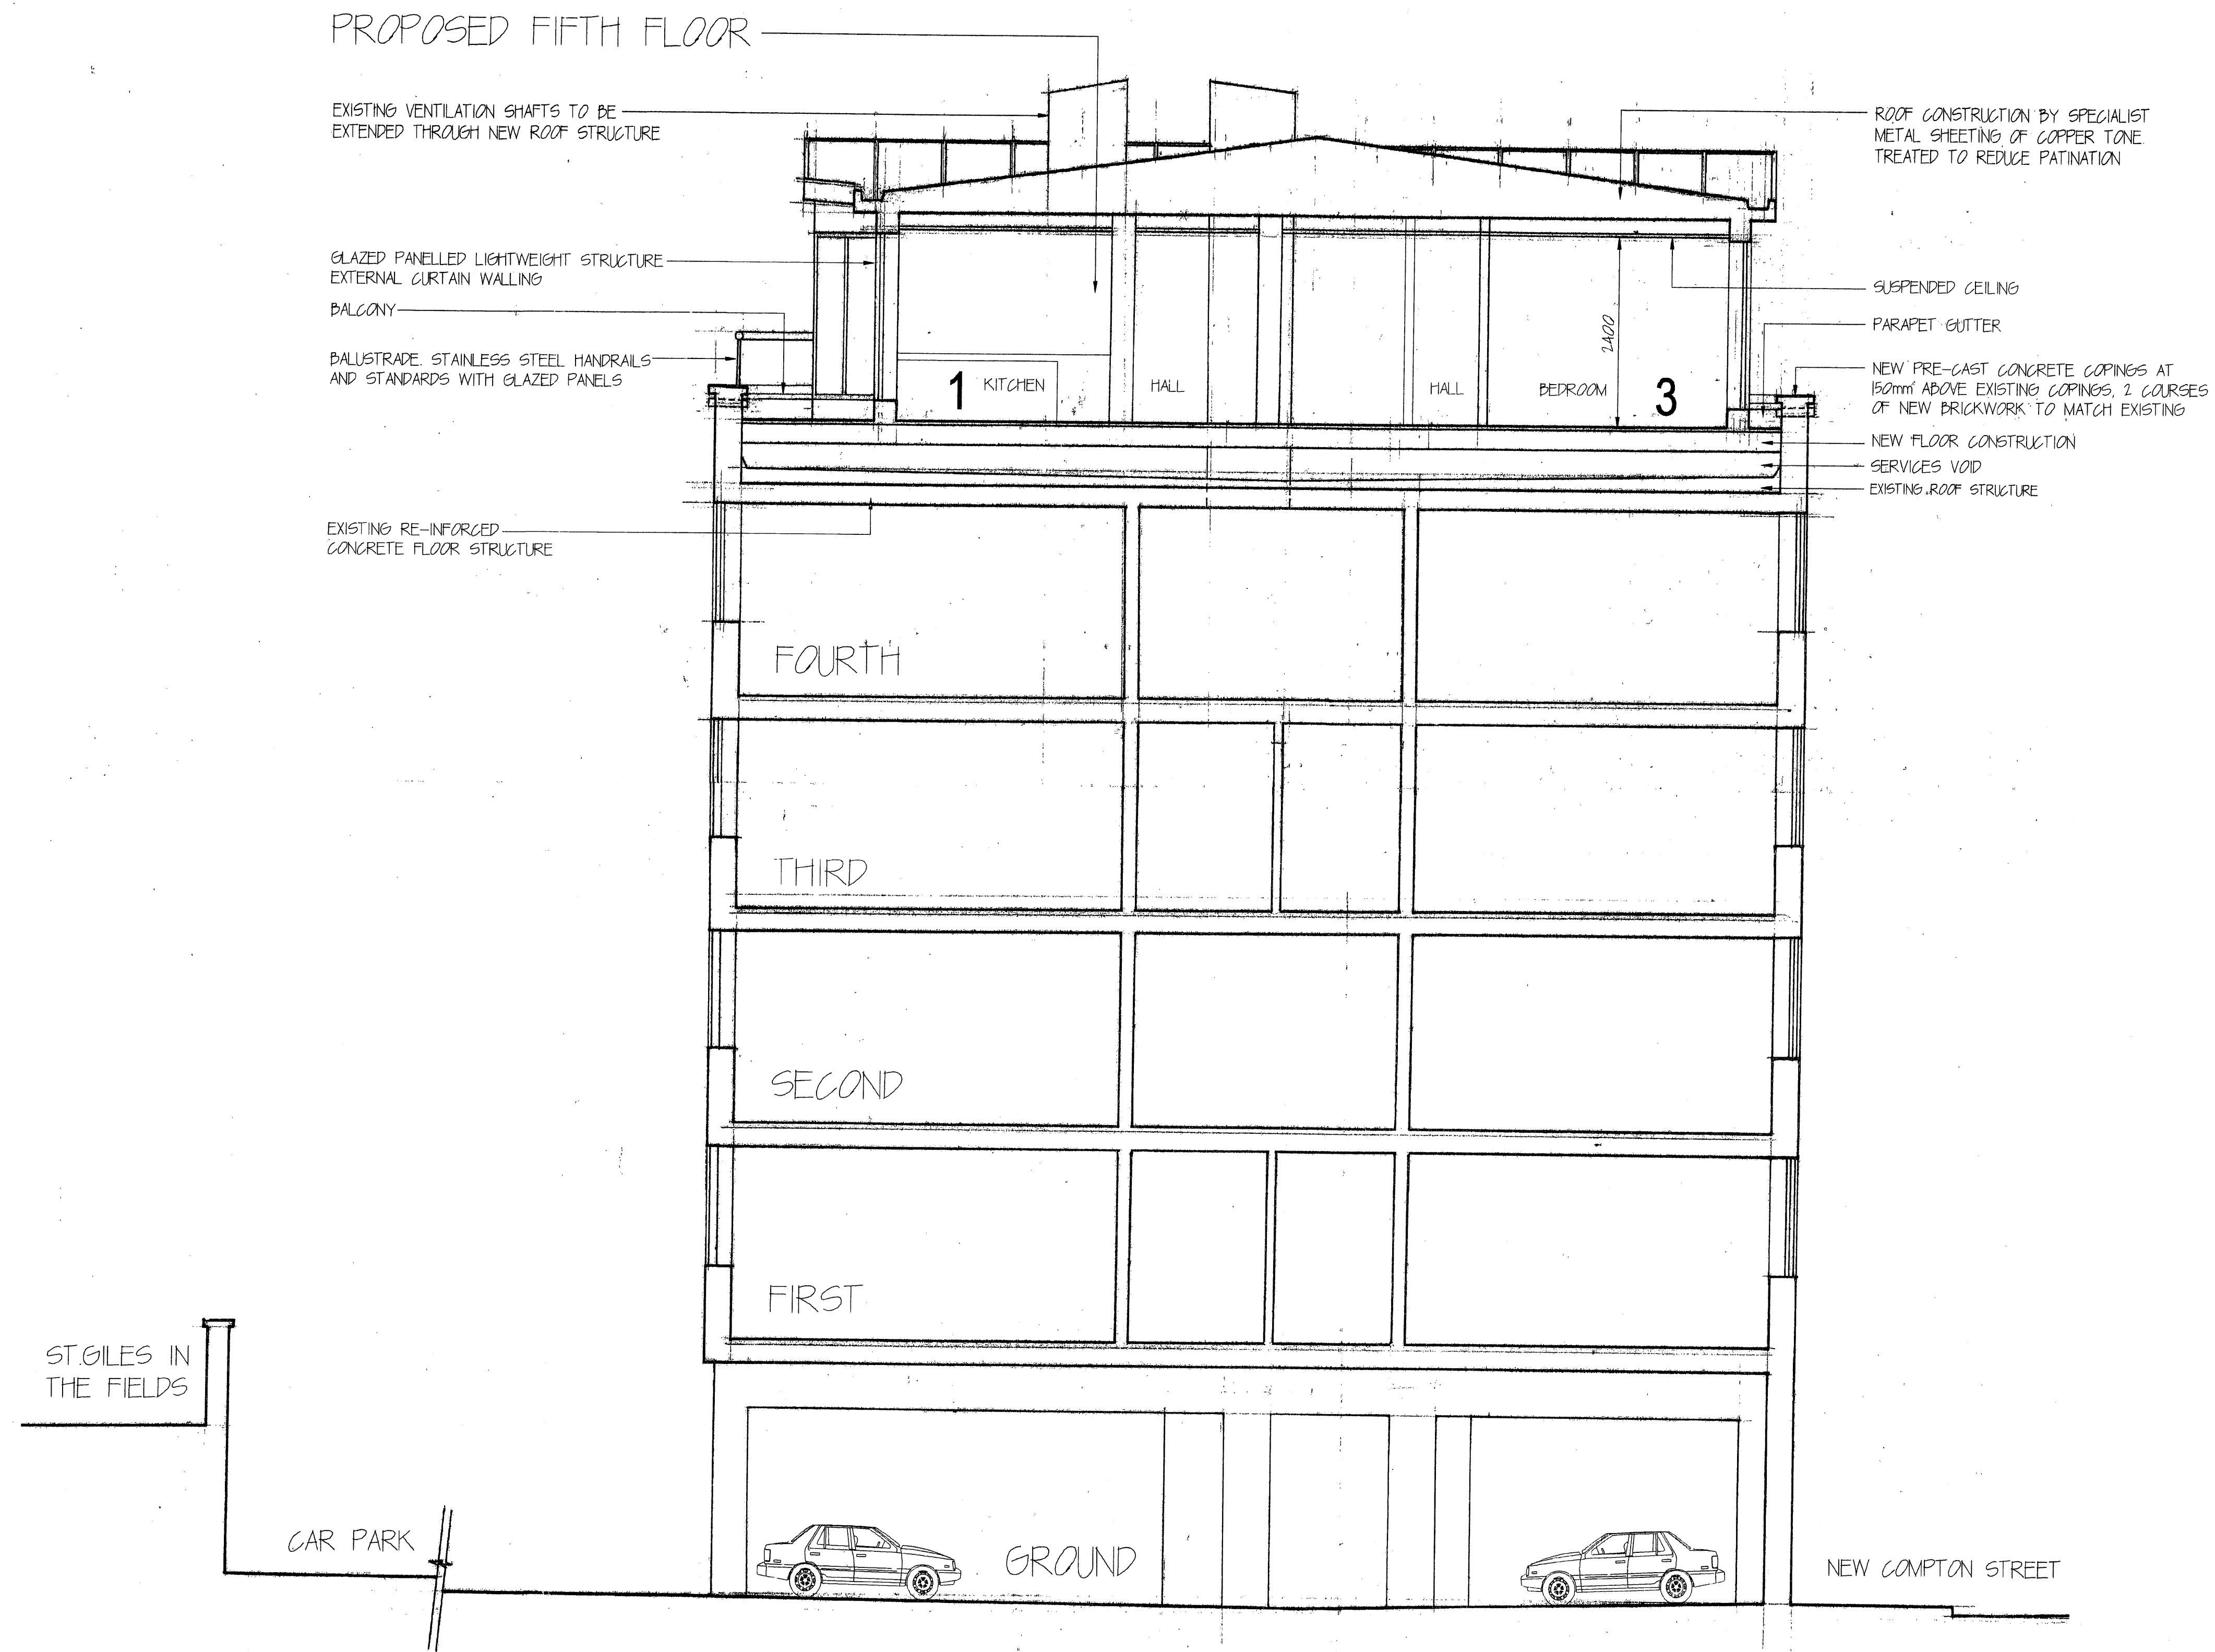

SECTION X-X
(N.T.S.)

A 26.06.12 FIRST ISSUE
AMENDMENTS
Chartered Architects
The Laurels, Lynn Road, Stoke Ferry
King's Lynn, Norfolk, PE33 9SW
TEL 01366 501359 FAX 01366 502192
roperpartnership@btinternet.com All Rights Reserved
PROJECT TITLE
45 NEW COMPTON STREET WC2

DRAWING TITLE
SECTION X-X

DATE JUN '12 DRAWN D.W. SCALE 1:50 @A1
DRAWING STATUS
PRELIMINARY
JOB/PRG NO. REV