
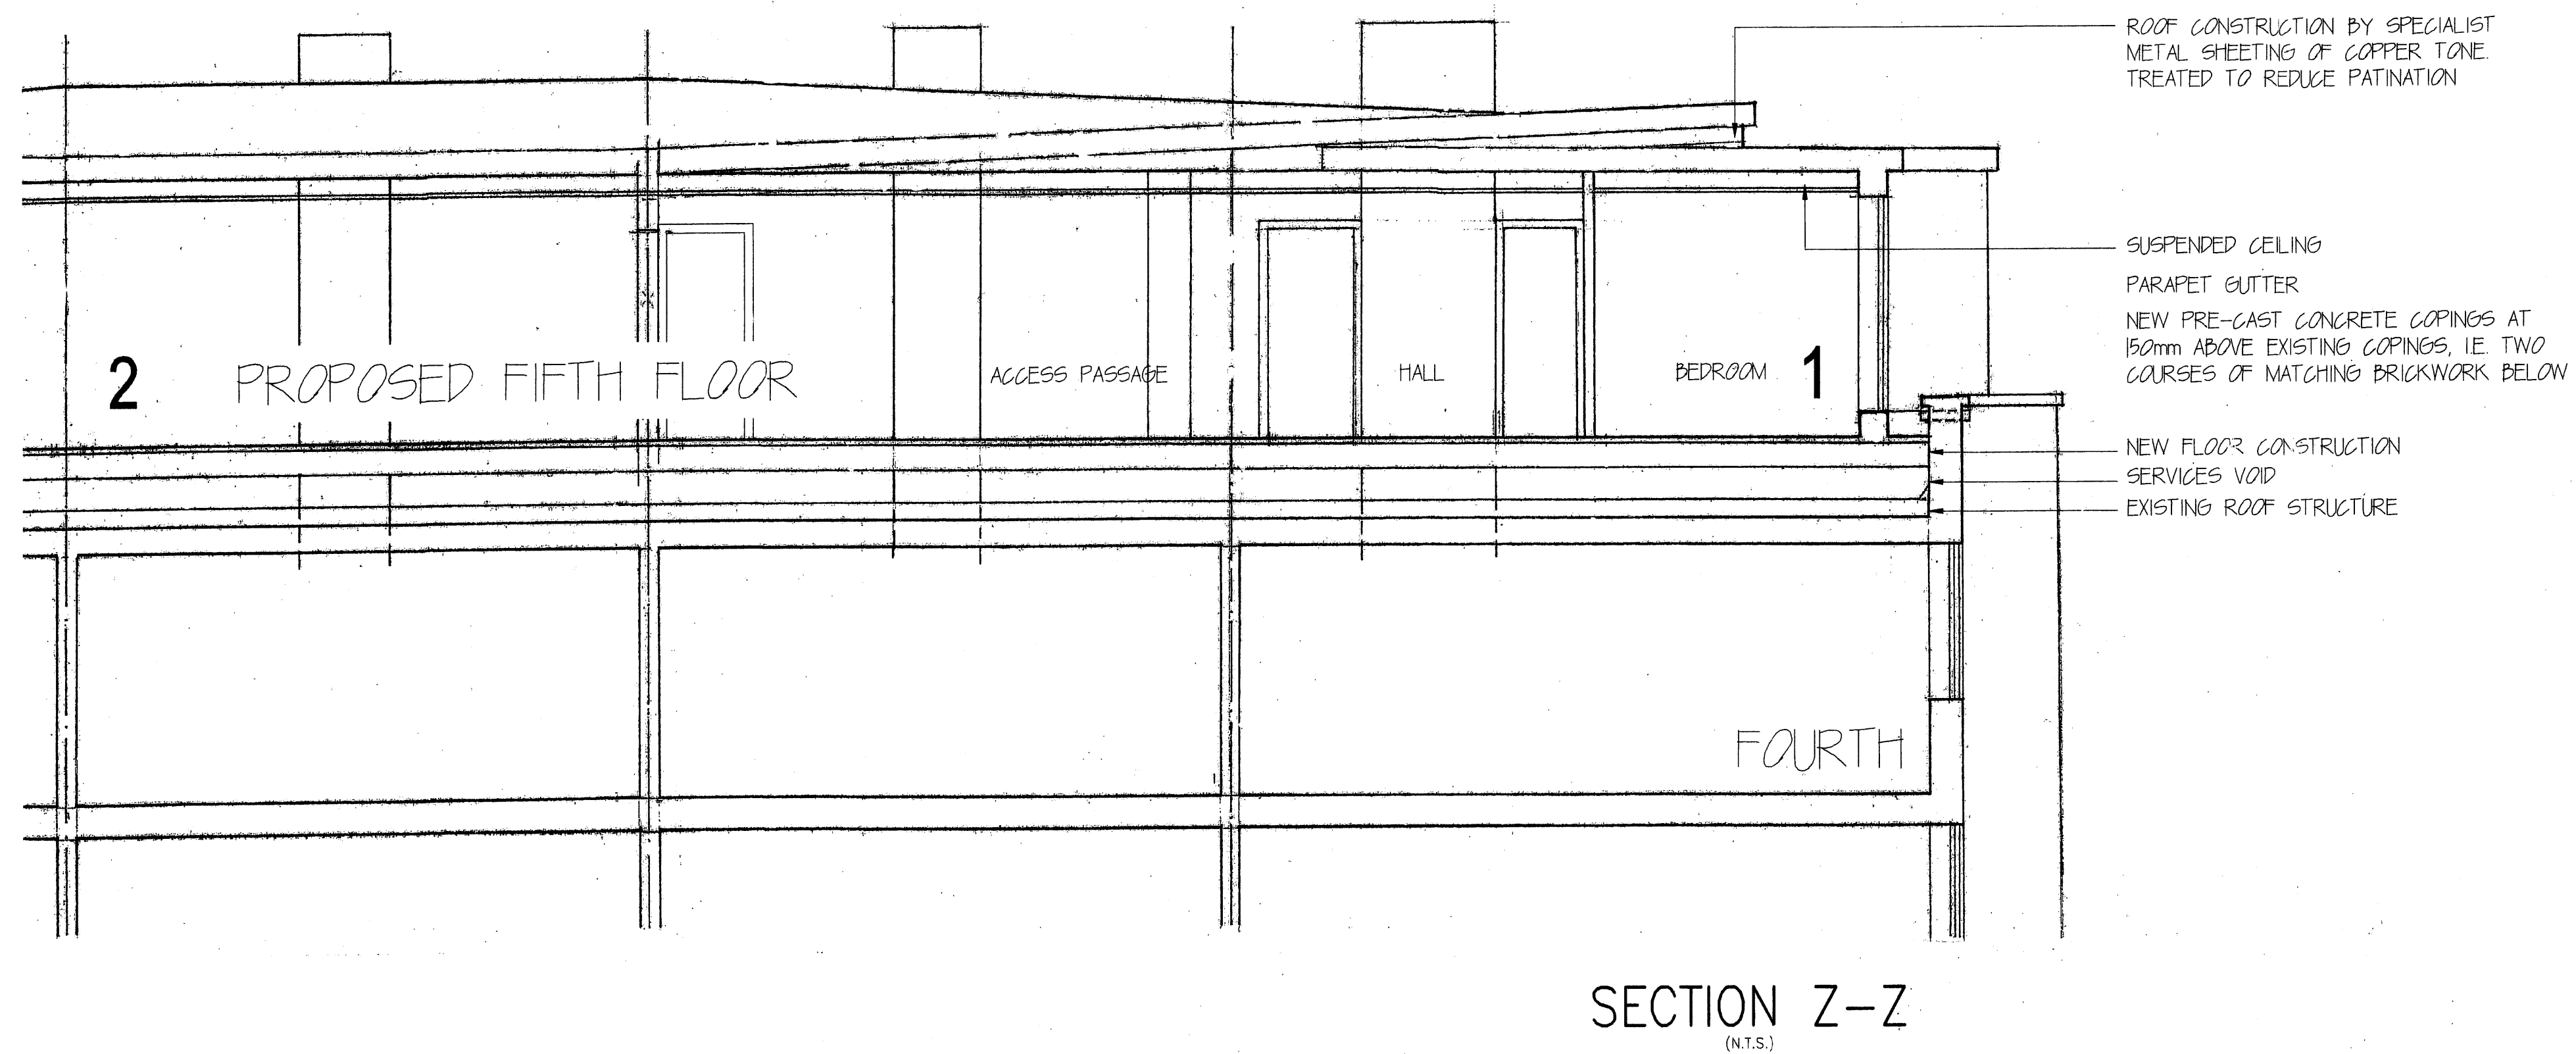


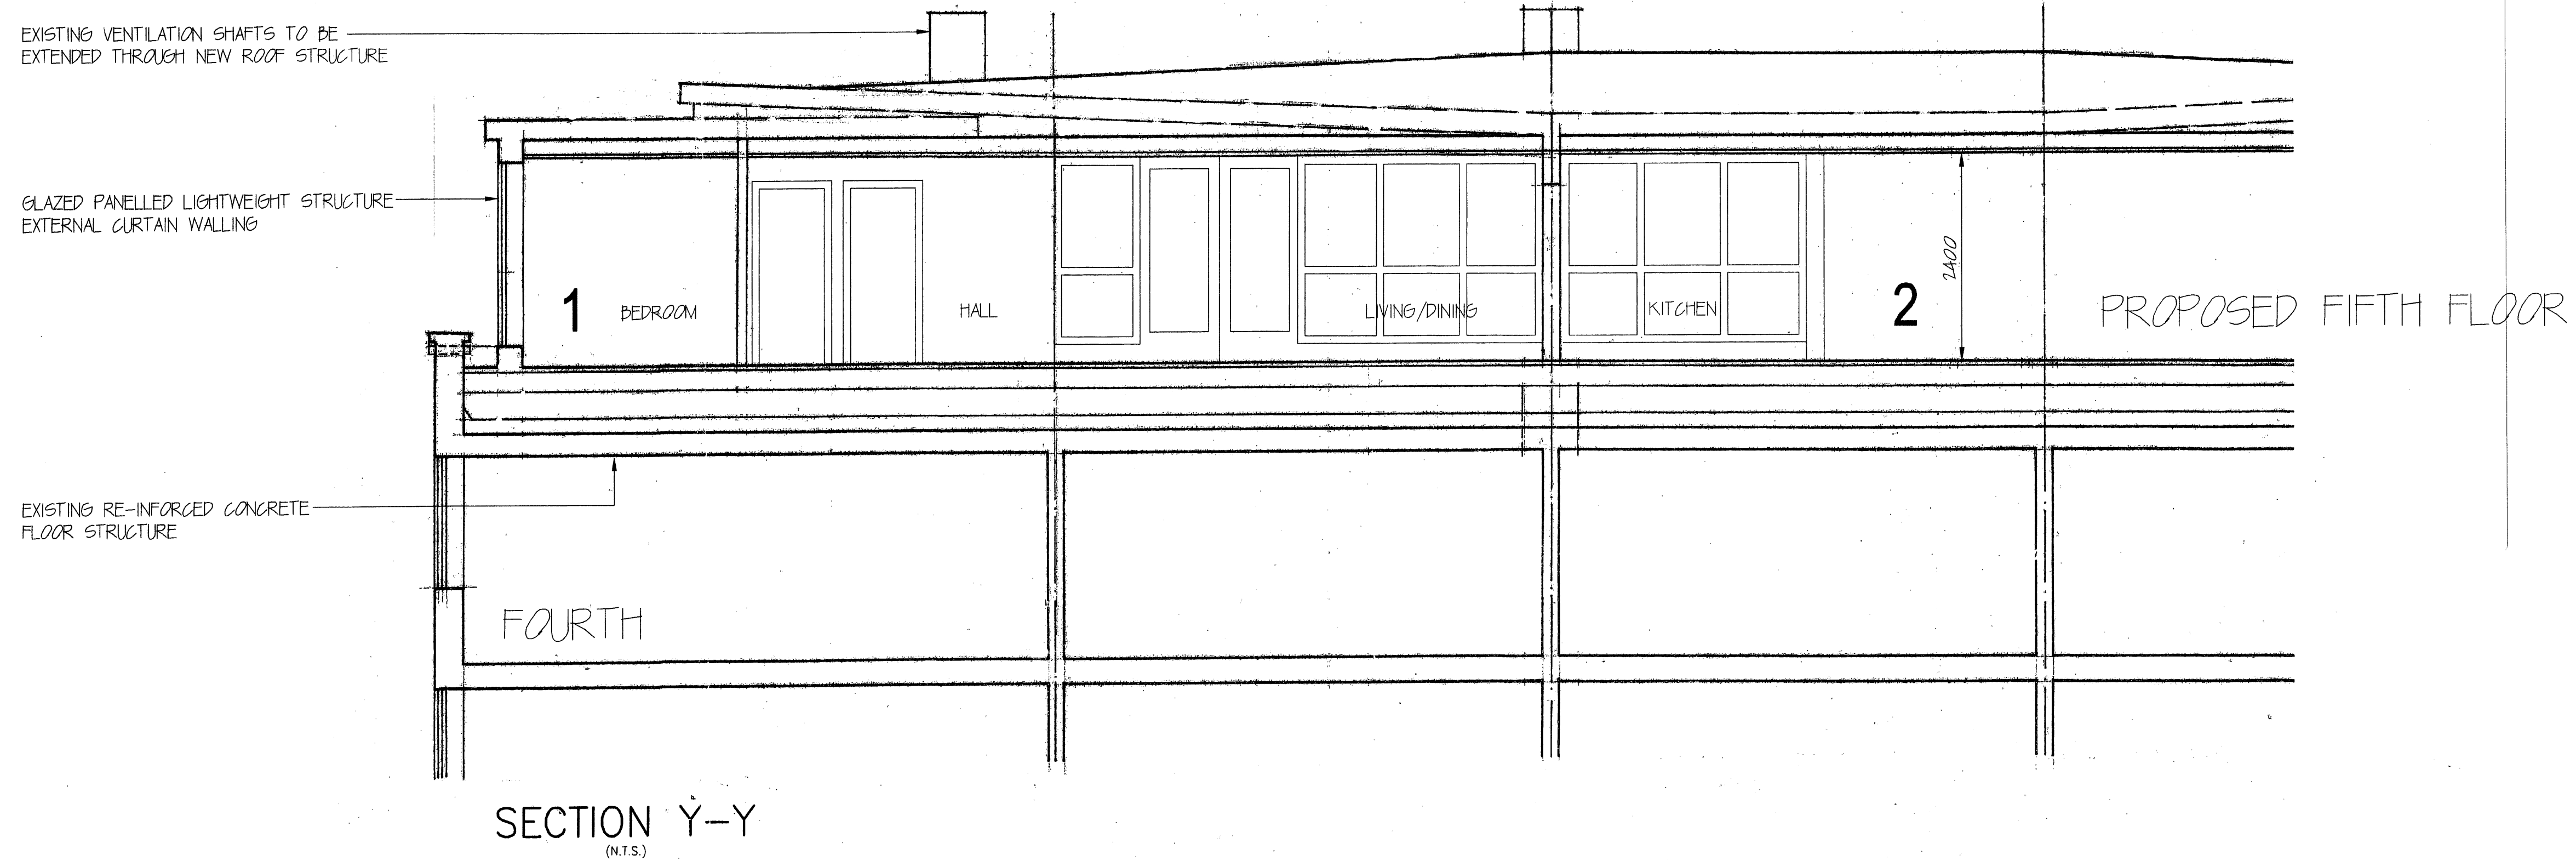

A 26.06.12 FIRST ISSUE
AMENDMENTS

Chartered Architects
The Laurels, Lynn Road, Stoke Ferry
King's Lynn, Norfolk, PE33 9SW
TEL 01366 501359 FAX 01366 502192
rogerspartnership@btinternet.com

PROJECT TITLE
45 NEW COMPTON STREET WC2

DRAWING TITLE
SECTION Y-Y & Z-Z

DATE JUN '12 DRAWN D.W. SCALE 1:50 ©A1
DRAWING STATUS PRELIMINARY
JOB/ORG NO. 0814/203 REV A